




**PROFIL STRADAL 10 m - C-tin Hagi Stoian**

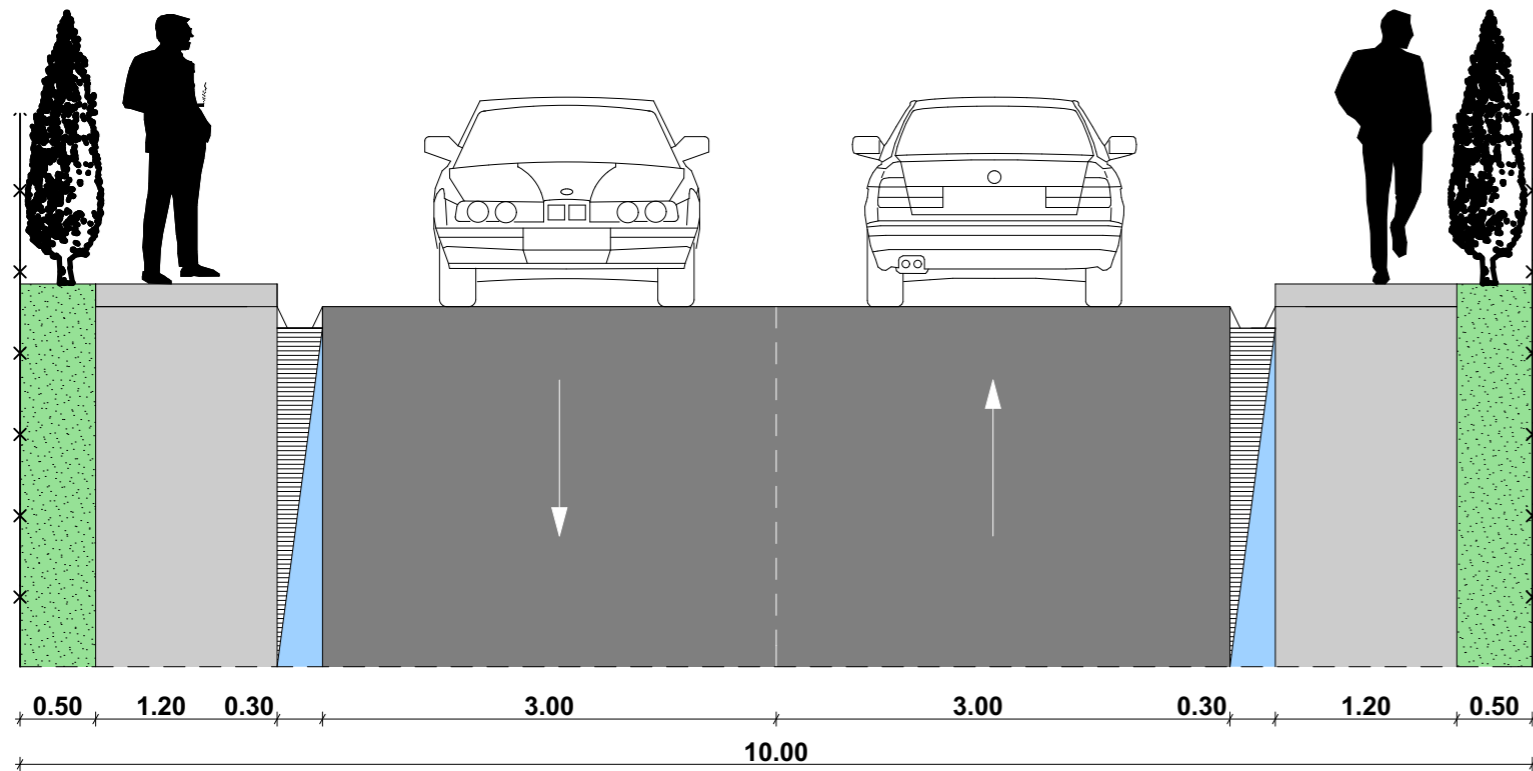

**PROFIL STRADAL 7.50 m**

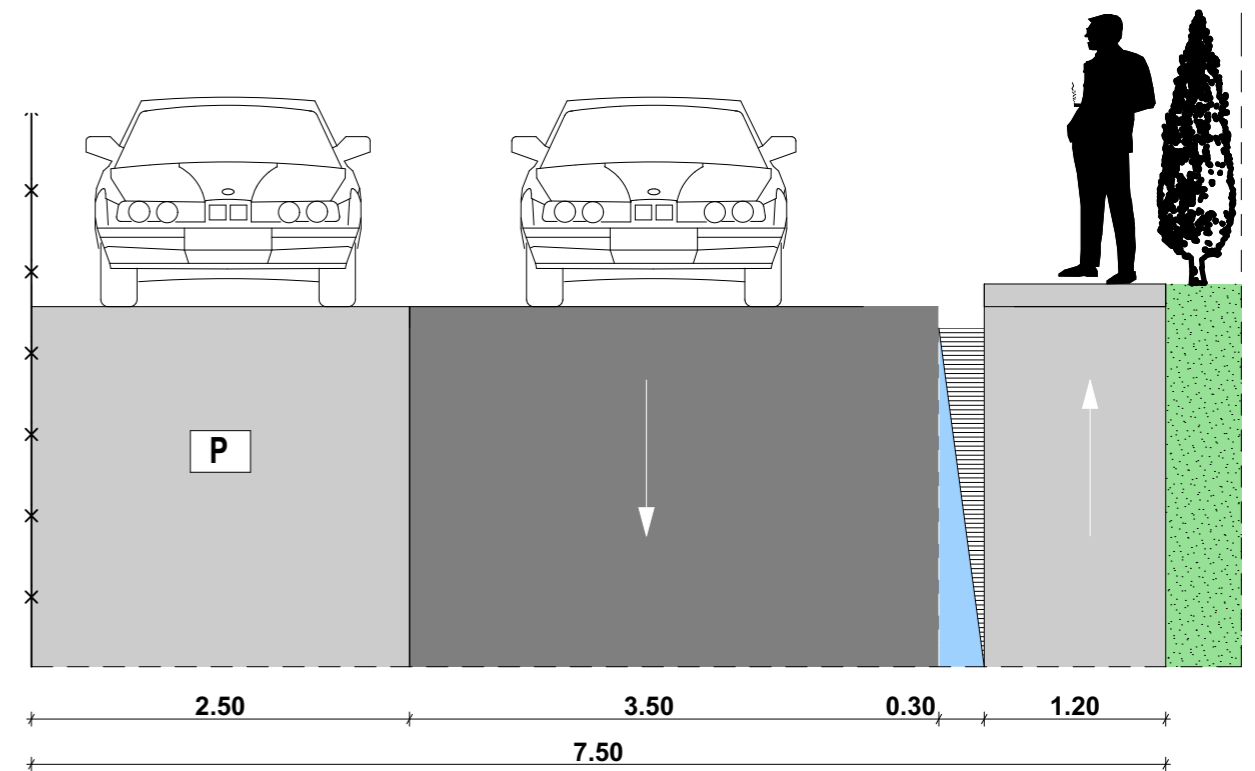

**PROFIL STRADAL 16.00 m**

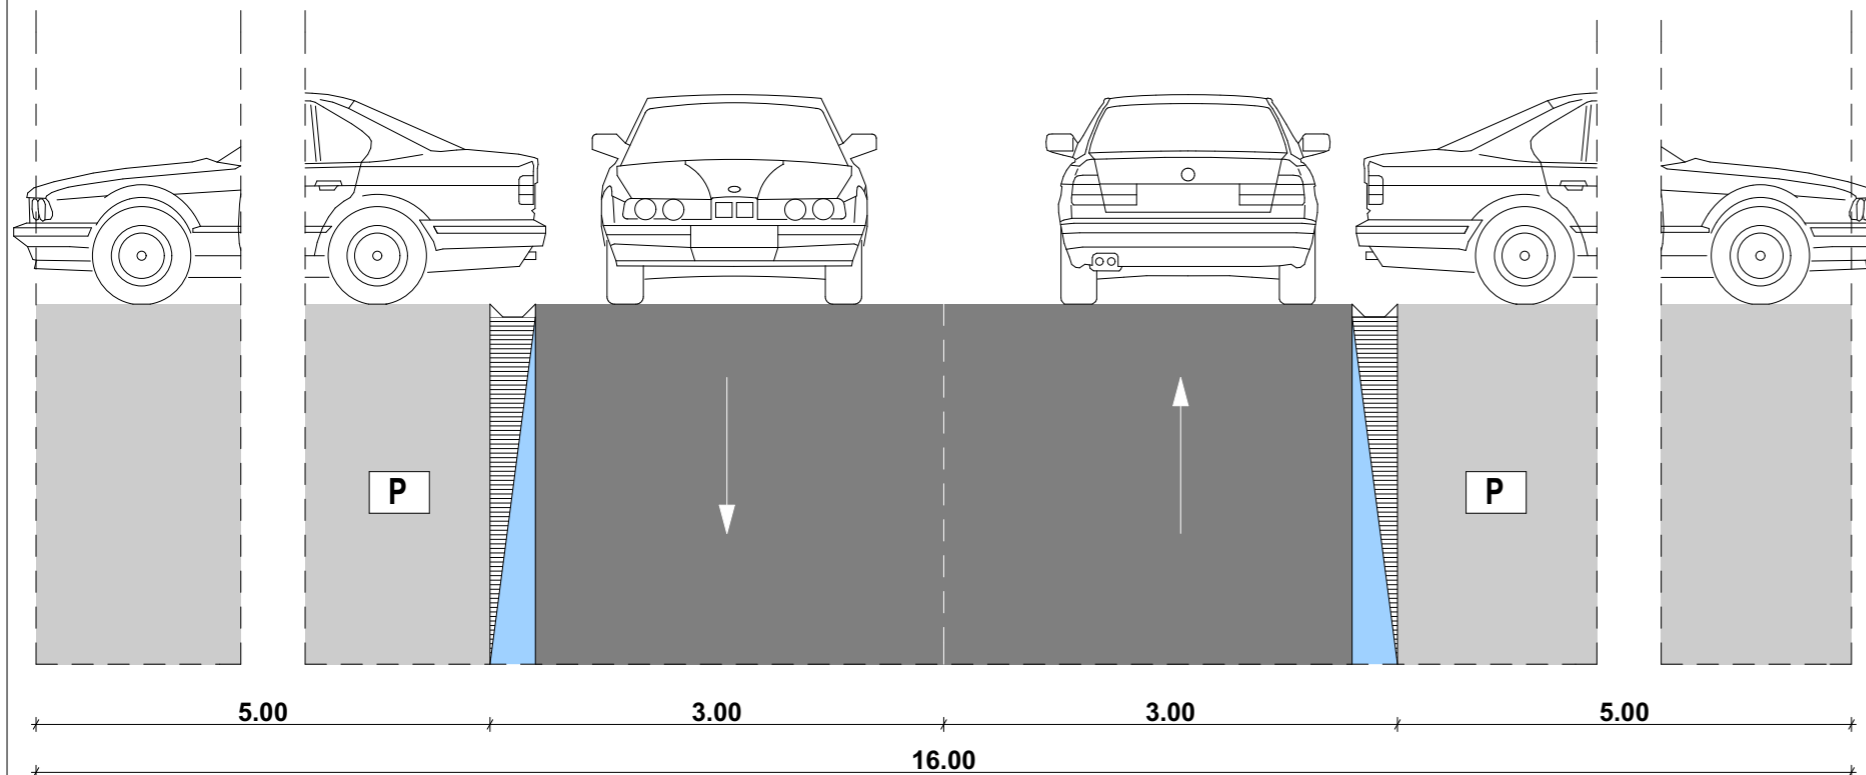

|  |                      |          |                |   |
|--|----------------------|----------|----------------|---|
| VERIFICATOR<br>EXPERT  | NUME                 | SEMNTURA | CERINTA        | Referat/Expertiza Nr./Data:   |
| <b>S.C.TEKTURA S.R.L.</b><br>RO 6564459<br>NR.INREGISTRARE : J26/1285/1994 |                      |          |                | BENEFICIARUL: S.C. FUSION CONSTRUCT S.R.L.<br>DENUMIREA PROIECTULUI: PUZ - Reconformare zona si stabilire reglementari pentru amplasare locuinte colective si spatii multifunctionale<br>ADRESA: strada VOINICENILOR si strada C-TIN HAGI STOIAN, TARGU MURES, jud. MURES |
| CALITATEA  | NUME                 | SEMNTURA | SCARA:<br>1:50 | FAZA: PUZ   |
| SEF PROIECT  | Arh. RAUS A.         |          | DATA:<br>2018  | PLANSA:<br>A7<br><br>PR.NR.:<br>16/2015   |
| PROIECTAT  | Arh. Borsa Sergiu A. |          |                |   |
| DESENAT  | Arh. Borsa Sergiu A. |          |                |   |
| PROFILE STRADALE   |                      |          |                |   |