




ELEVATIE A-A  
Sc. 1:500

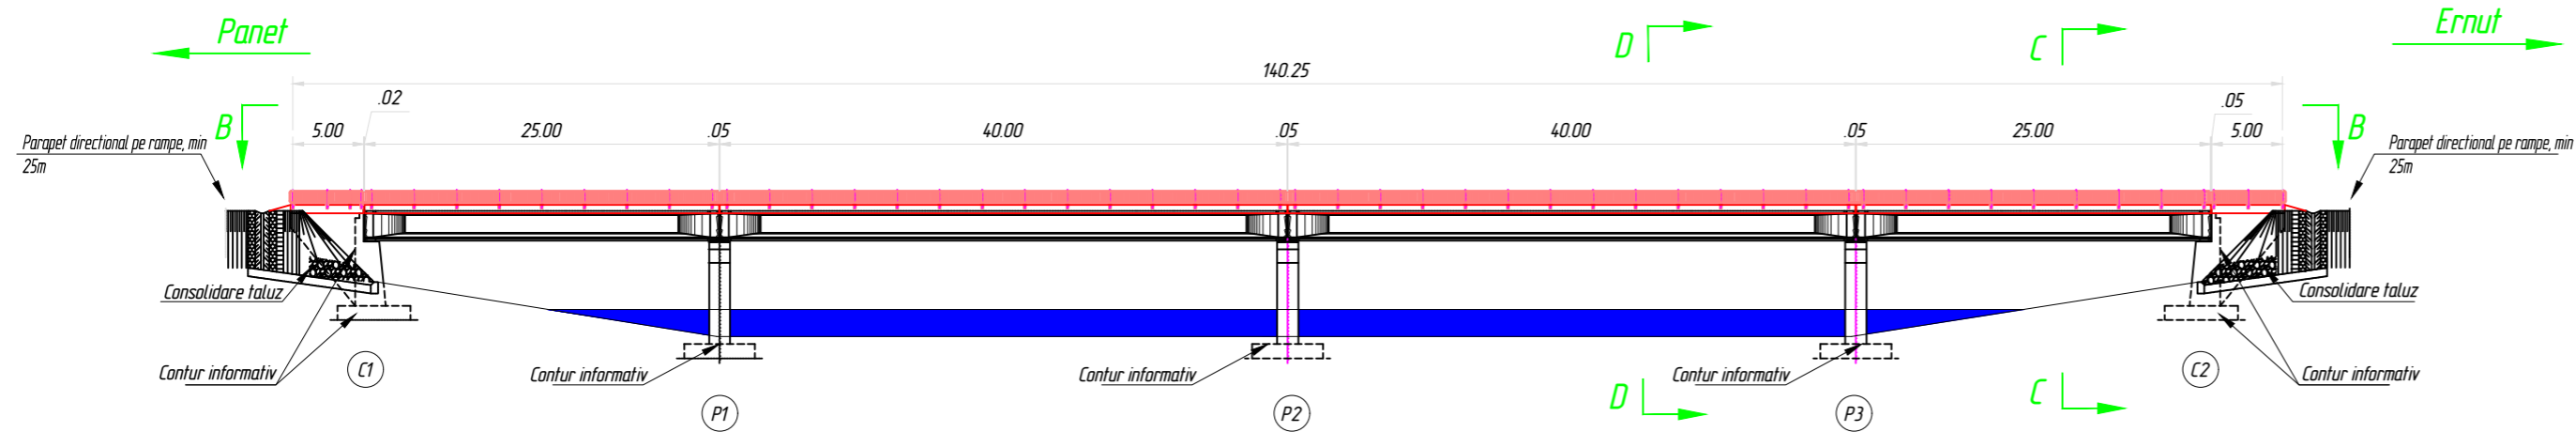


VEDERE IN PLAN B-B  
Sc. 1:500

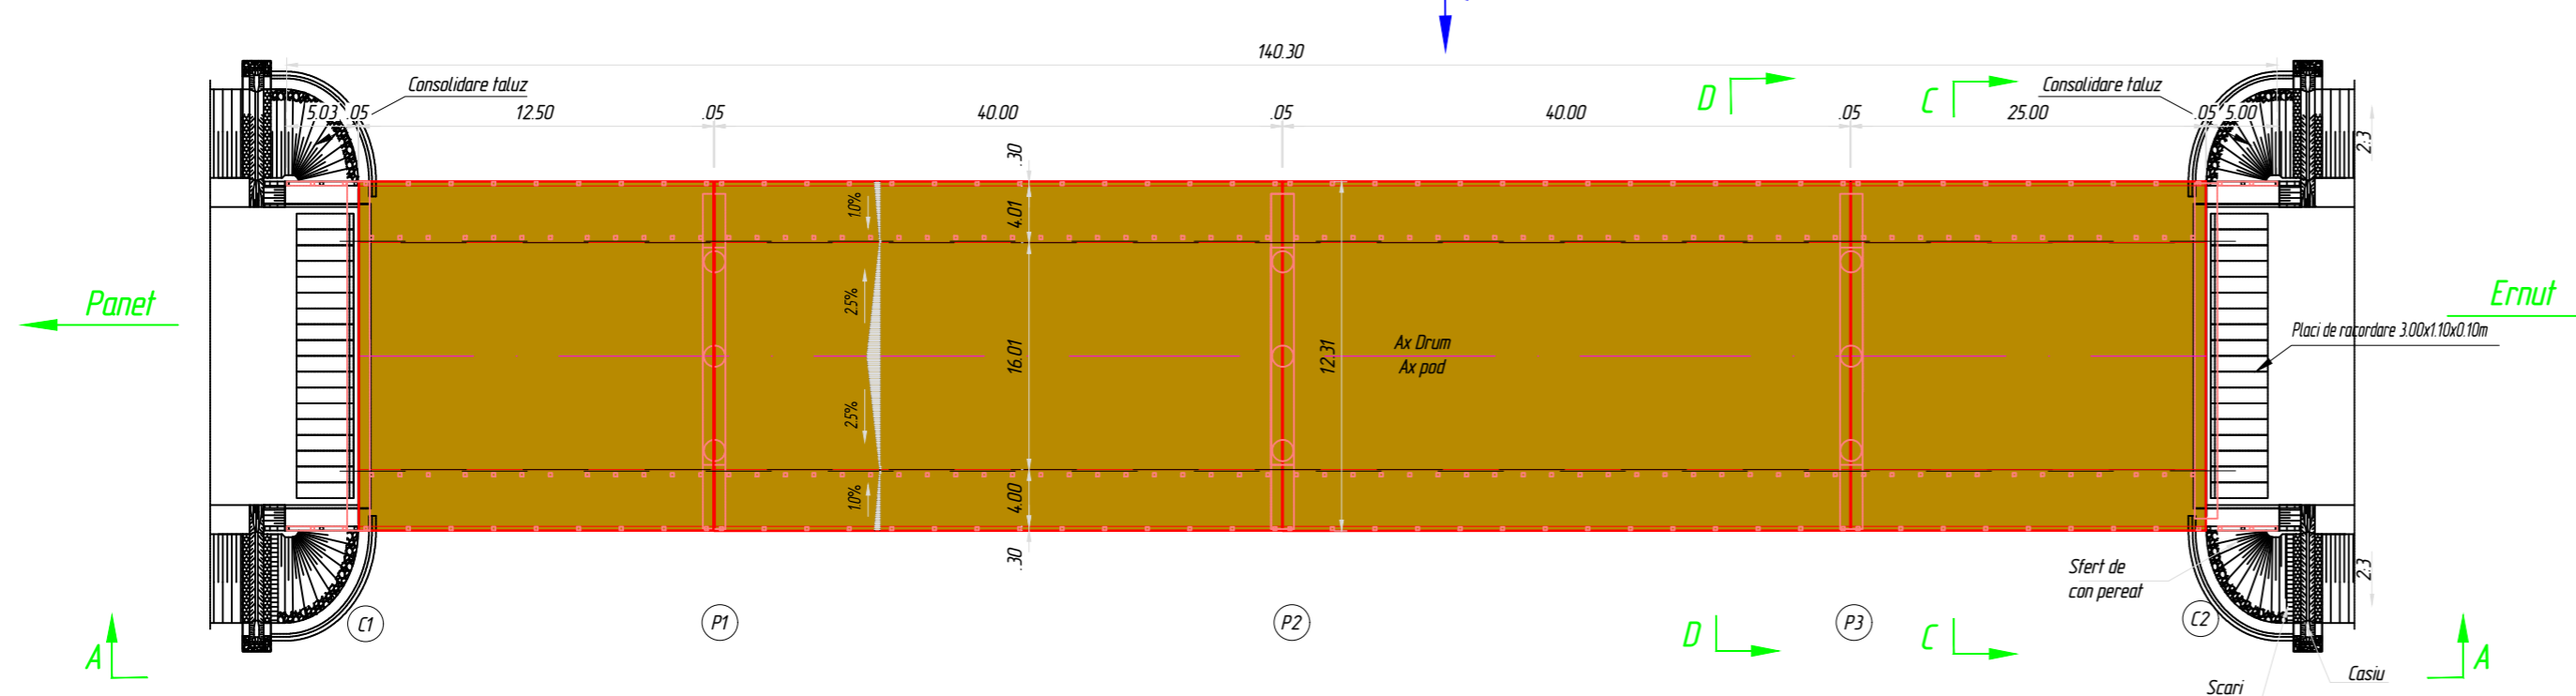


SECTIUNE TRANSVERSALA D-D  
Sc. 1:200

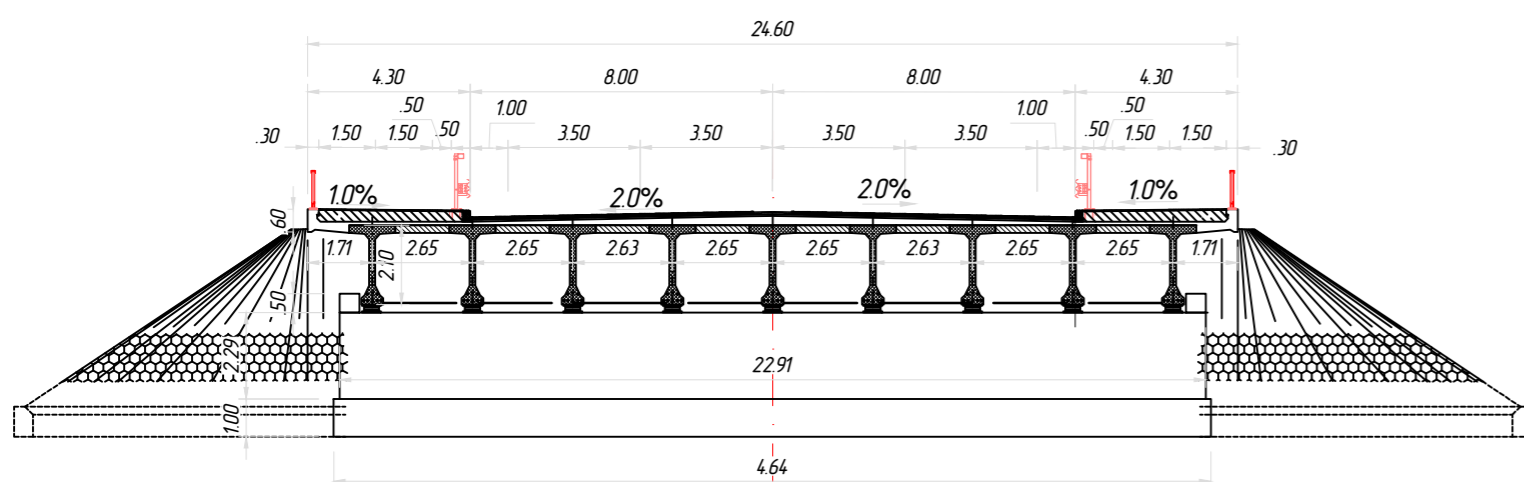

SECTIUNE TRANSVERSALA C-C  
Sc. 1:200

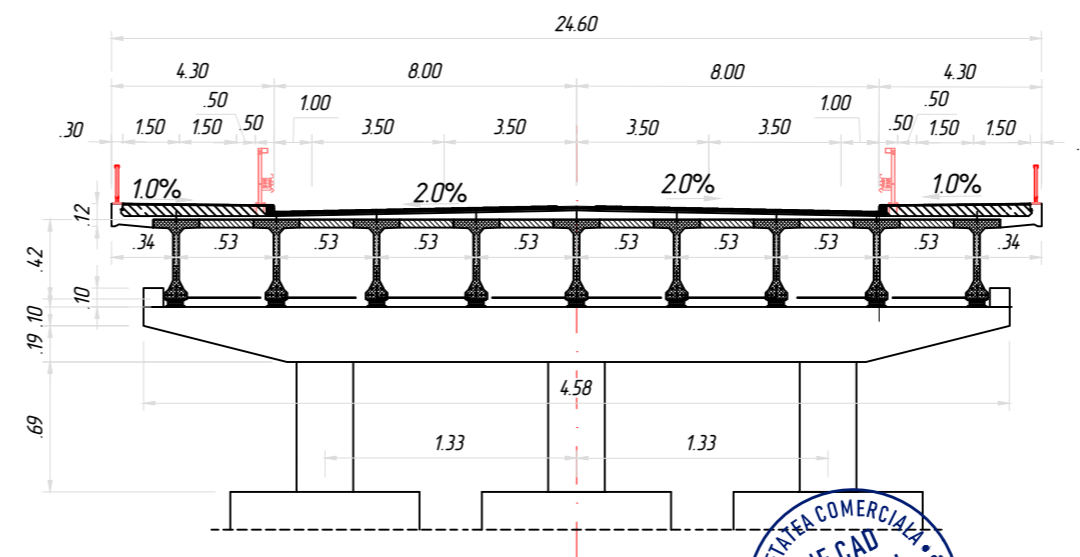

- CLASA DE INCARCARE: "E" (A30, V80)  
- ZONA DE SEISMICITATE:  $a_p=0.40g$ ;  $T_c=1.6s$   
(conform ind. P100-V/2013)  
- CATEGORIA DE IMPORTANTA: "B"  
- EXIGENTA DE CALITATE: A4, B2, D2

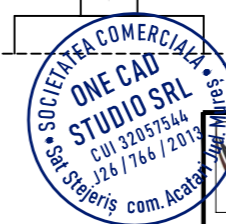

<b>ONE CAD STUDIO SRL</b> Stejeris, nr 66, com Acatari jud. Mures J26 / 766 / 2013 CUI 32057544 Tel. 0744 58 46 40 E-mail: contact@drumuricladiri.ro		Titlu Proiect: <b>INEL LEGATURA A MUNICIPIULUI TARGU MURES, ZONA NORD-VEST(SANCRAIU DE MURES-SANGEORGII DE MURES)</b>	Indicativ Proiect: 112/2023 Beneficiar: ASOCIATIA "ZONA METROPOLITANA TARGU MURES" Targu Mures, Str Primariei nr 2, judetul Mures
SPECIFICATIE ŞEF PROIECT PROIECTAT DESENAT	NUME ing. POSTICA SERGIU ing. NYULAS LEVENTE ing. ANDRAS ISTVAN	SEMNATURA [Signature] [Signature] [Signature]	Scara: 1:50 Data: 05/2024
Faza: SPF		Planşa nr. 08 POD PESTE R. MURES, KM 11+957 PTT 001	