



PUZ- CONSTRUIRE STATIE AUTOMATA DISTRIBUTIE CARBURANTI

LOC. TG MURES - JUD. MURES

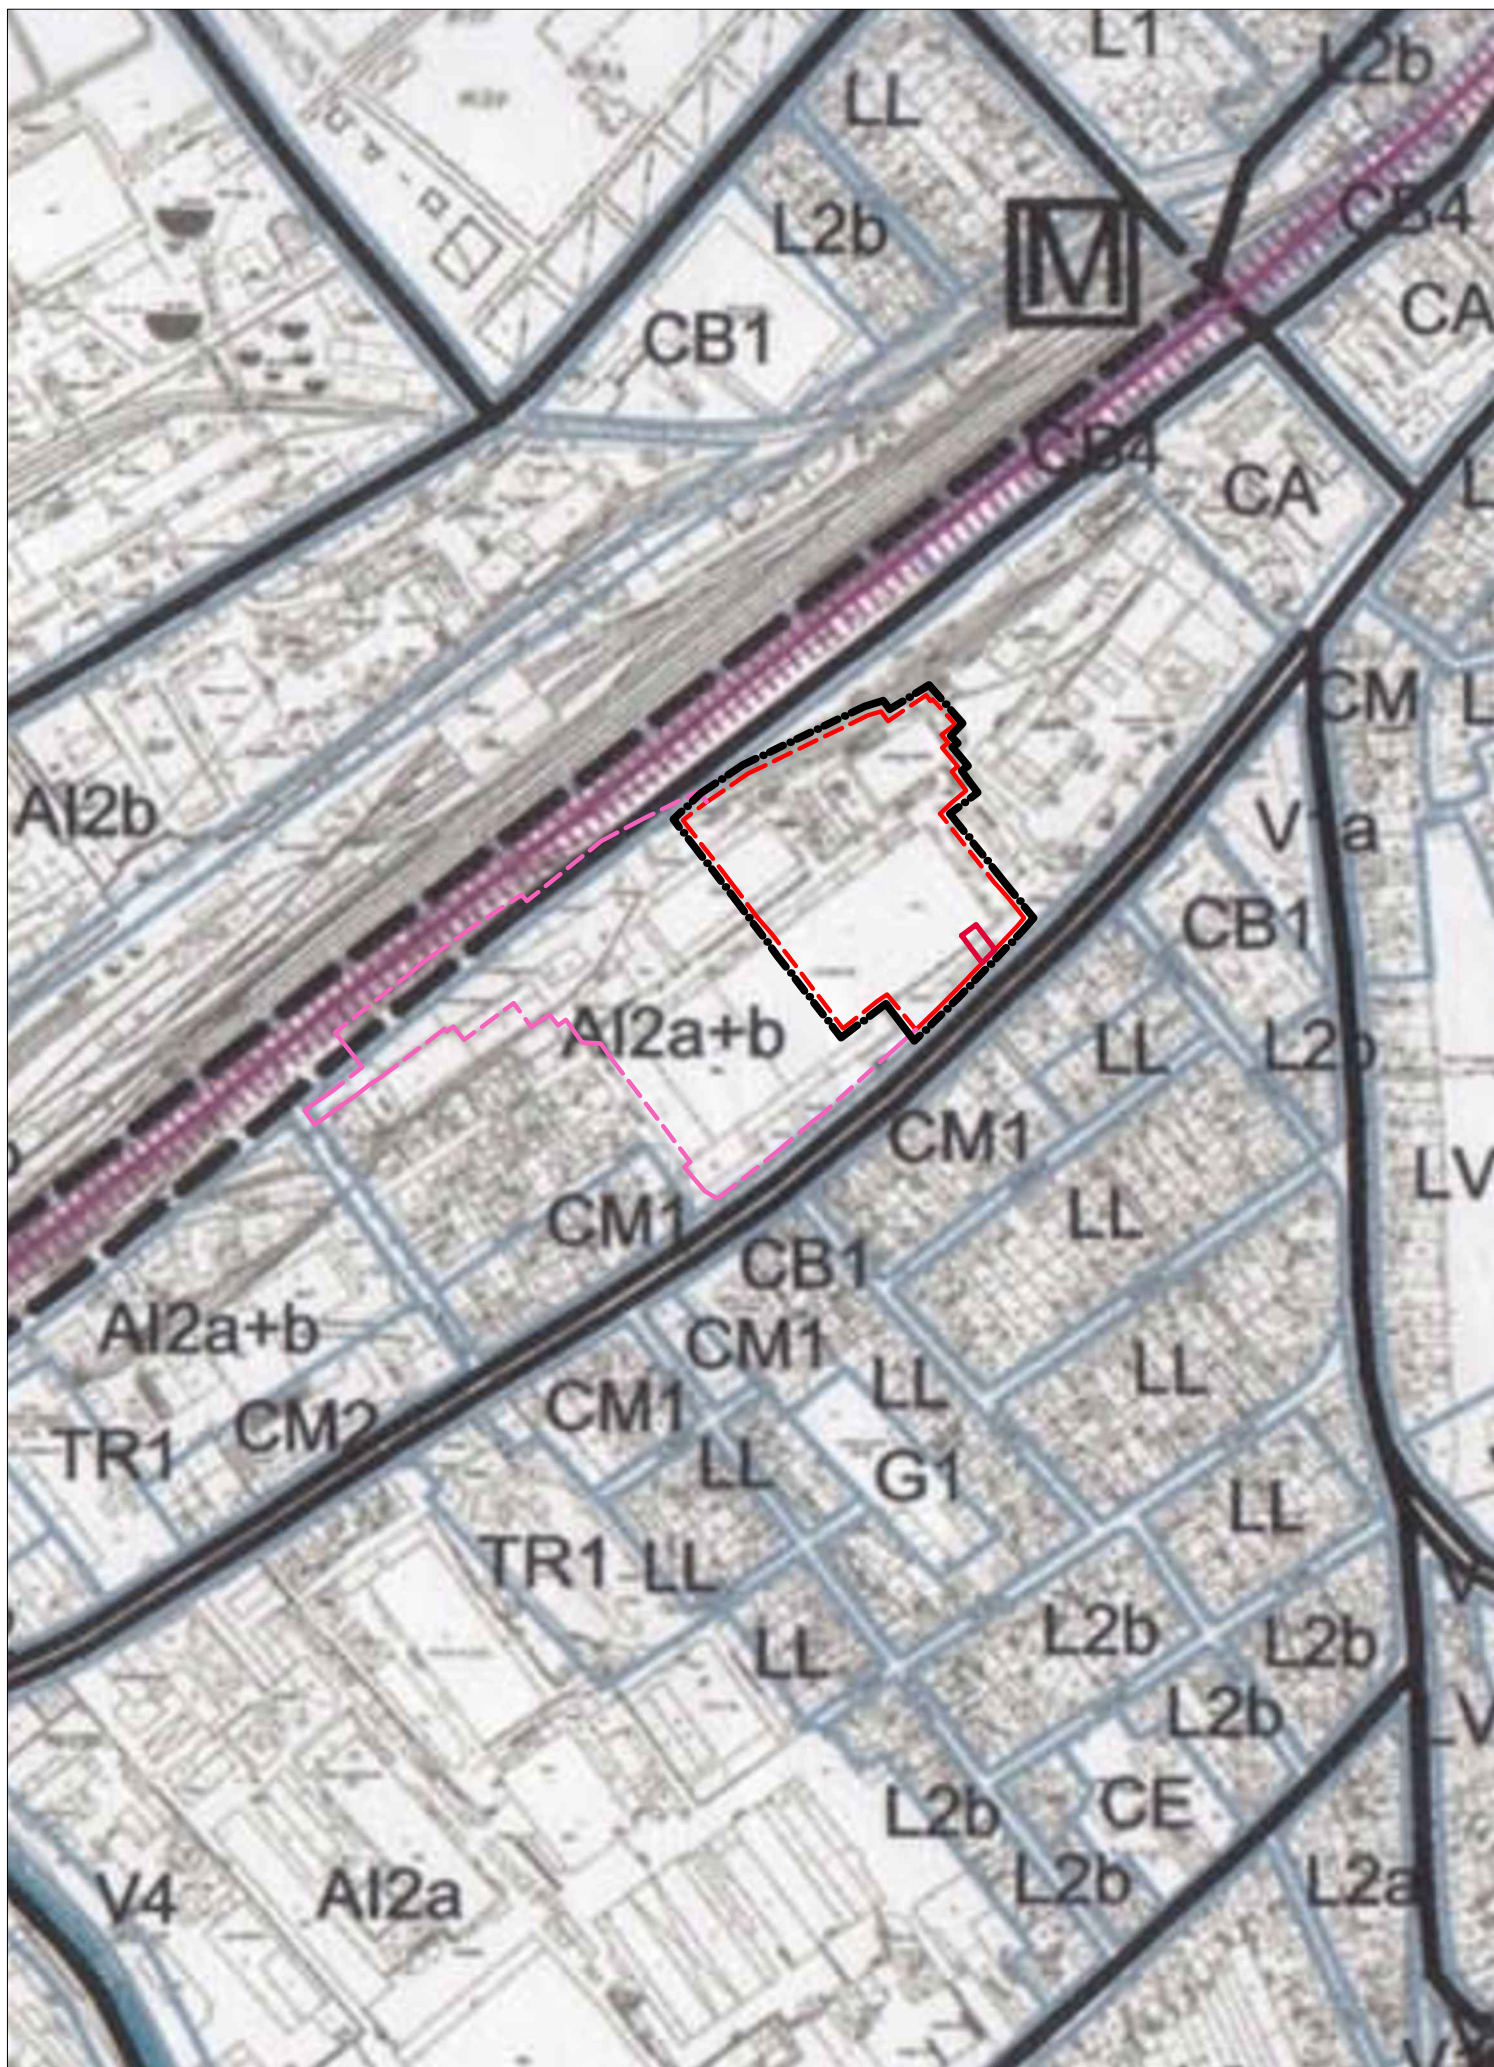

LEGENDA:

- LIMITA ZONA STUDIATA
- LIMITA HYPERMARKET KAUF LAND
- LIMITA TEREN CENTRU COMERCIAL
- LIMITA STATIE AUTOMATA DISTRIBUTIE CARBURANTI

		str.Revolutiei nr.22 , Tg-Mures-RO tel/fax;0265-217822 arhitectonpro@yahoo.com		BENEFICIAR		PROIECT NR.
		S.C. BIOROMOIL AUTOMATIC STATIONS S.R.L.		Gara Herastrau, Nr. 2-4; - Bucuresti		246/2011
Specificatie		Nume		DENUMIRE PROIECT		FAZA DE PR.:
Sef proiect		ARH. KOVACS ANGELA		CONSTRUIRE STATIE AUTOMATA DISTRIBUTIE CARBURANTI		P.U.Z.
Proiectat		ARH. KOVACS ANGELA		Str. Gheorghe Doja, Nr. 64-68; - Loc. Tg-Mures		PLANSĂ NR.
Desenat		TH.PR. GALFI ILDIKO		DENUMIRE PLANSĂ		
				PLAN DE INCADRARE - PUG		A.01