


P.U.D. - STUDIU DE AMPLASAMENT PENTRU CONSTRUIRE CASA DE LOCUIT SI IMPREJMUIRE

mun. Tirgu Mures, jud. Mures

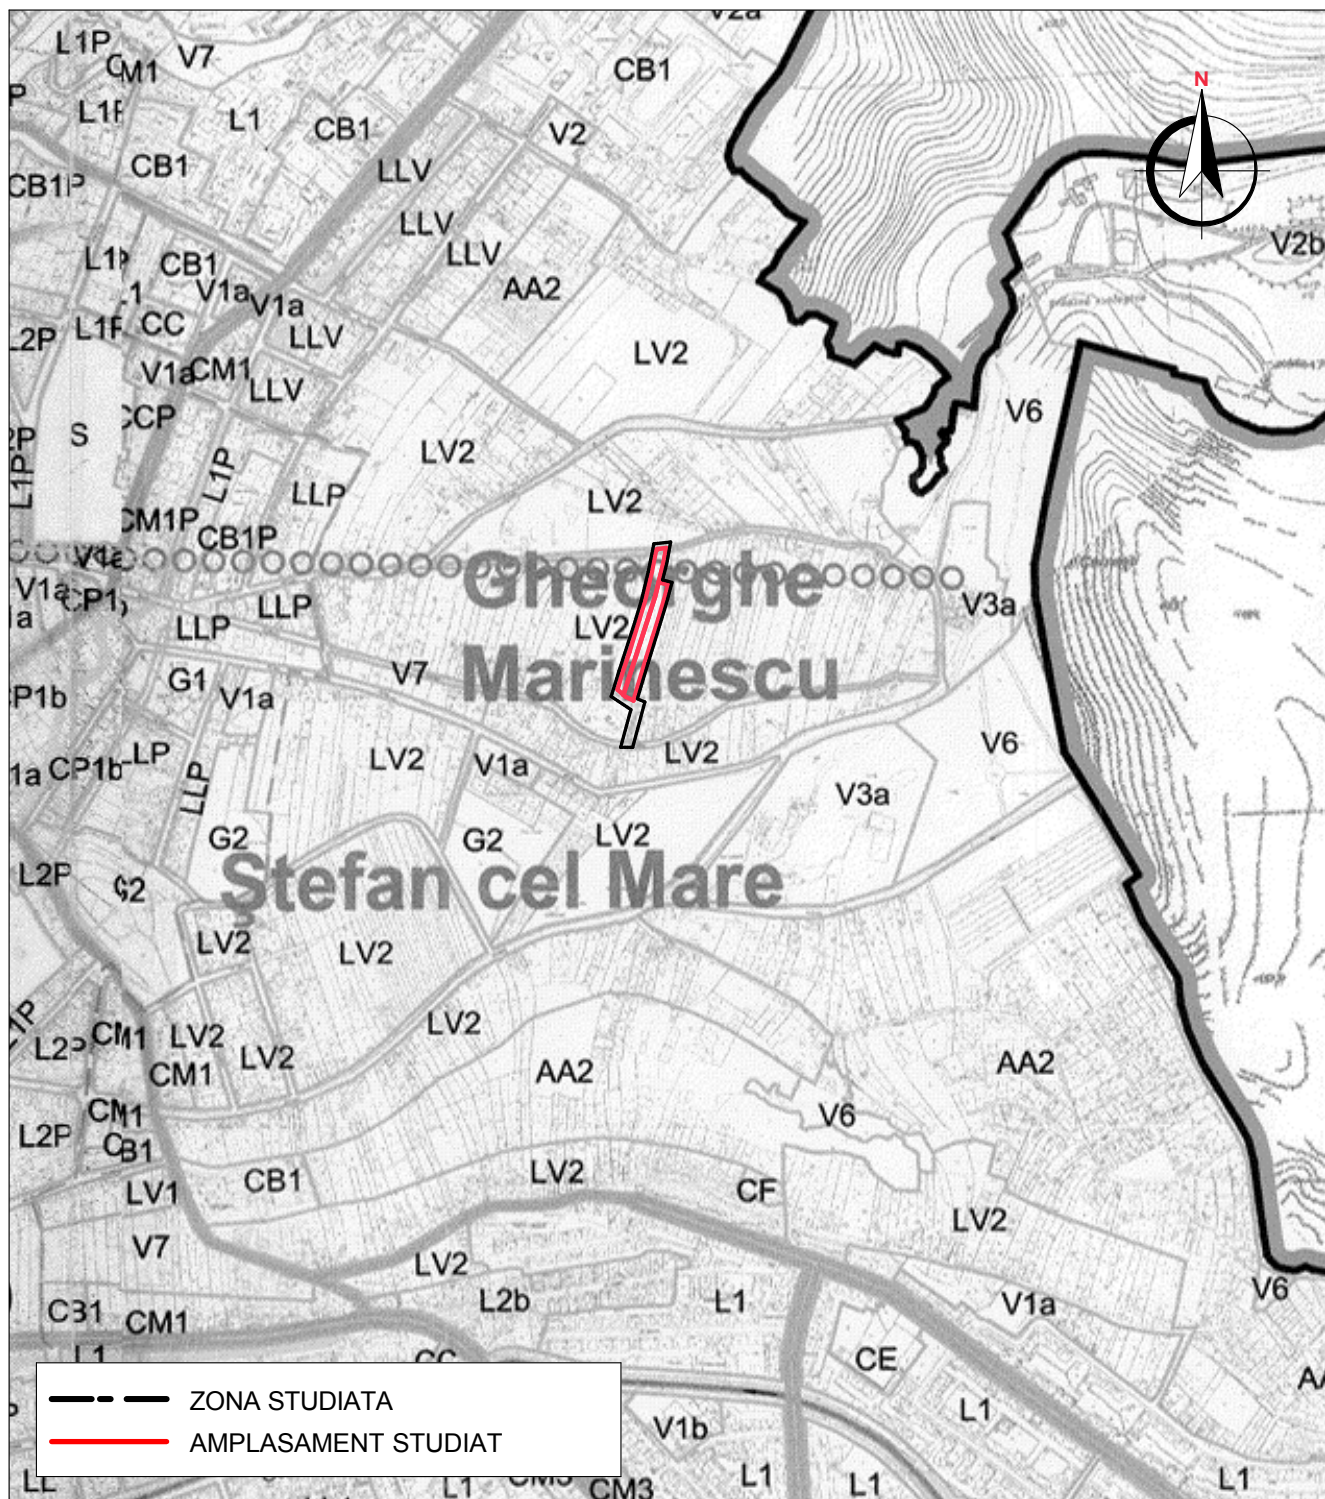

S.C. ARHITECTON S.R.L.
str. Revolutiei nr. 22 , Tg-Mures-RO
tel/fax: 0265-217822
J26-1100-2002 - R15097611
arhitectonpro@yahoo.com

Beneficiar:

SAJI ANNA

Pasajul Mimozelor nr.1, ap.44, Tirgu Mures, jud. Mures

PROIECT NR.

353/2013

Specificatie	Nume	Semnatura	Scara:	Denumire proiect:	FAZA DE PR.:
Coordonator urbanism	arh. Kovacs Angela		1:10000	P.U.D. - STUDIU DE AMPLASAMENT PENTRU CONSTRUIRE CASA DE LOCUIT SI IMPREJMUIRE str. Trebely nr. 67E, Tirgu Mures, jud. Mures	P.U.D.
Intocmit	arh. Konrad Eniko		Data:	Denumire plansa:	PLANSA NR.
Desenat	arh. Konrad Eniko		03.2014	PLAN DE INCADRARE IN P.U.G. TG. MURES	A.01