
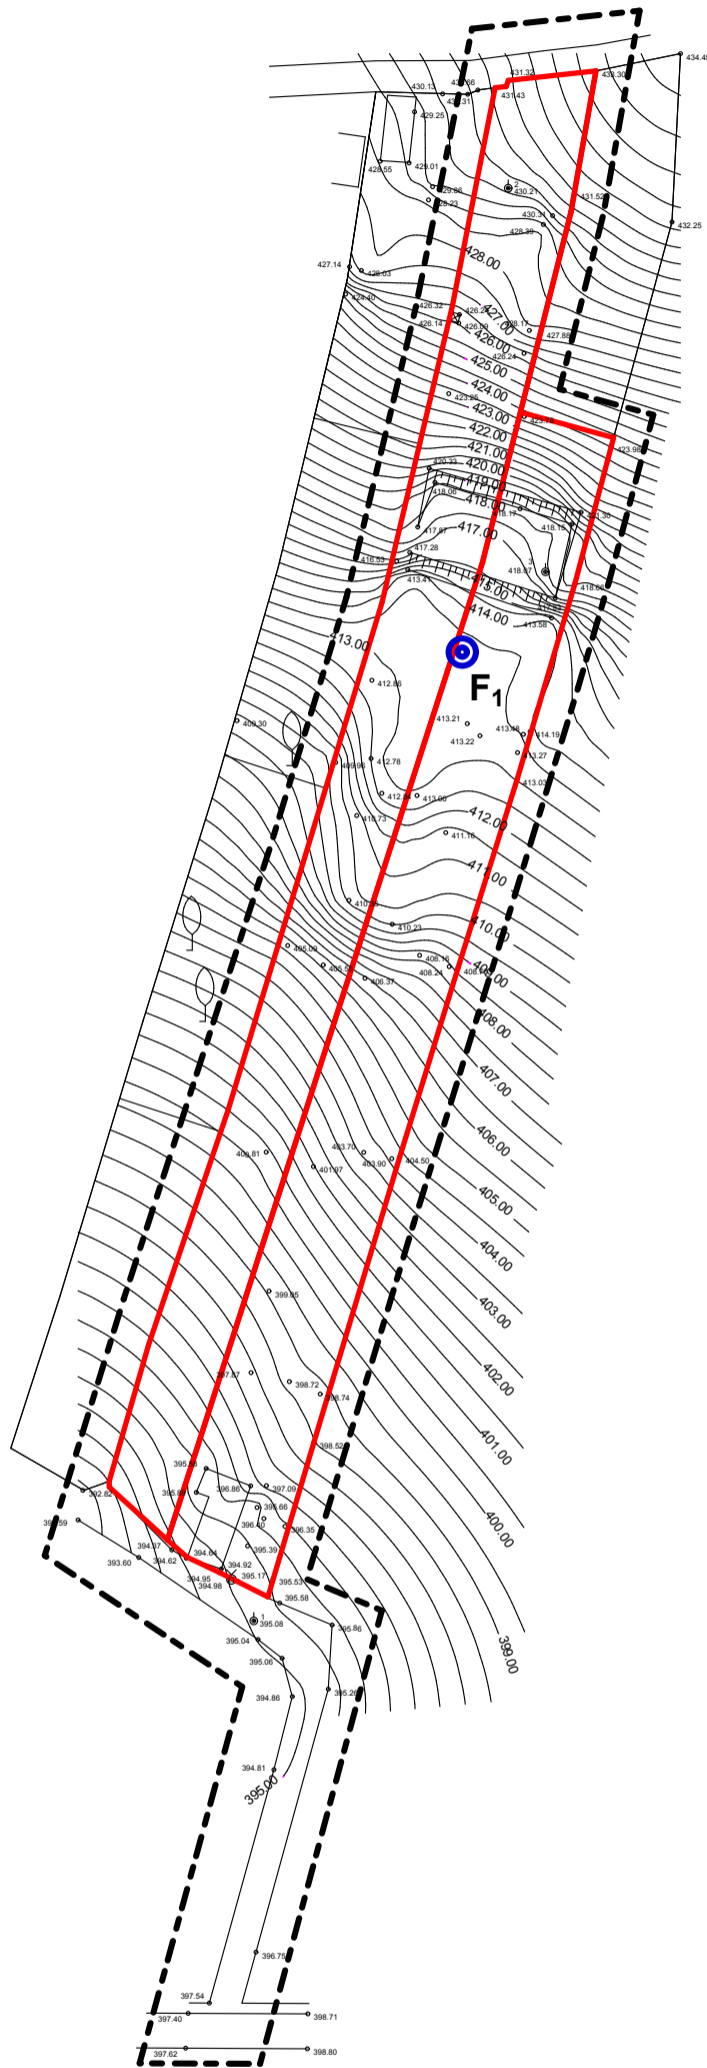


# P.U.D. - STUDIU DE AMPLASAMENT PENTRU CONSTRUIRE CASA DE LOCUIT SI IMPREJMUIRE

mun. Tirgu Mures, jud. Mures

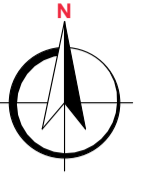

**LEGENDA:**

**LIMITE:**

- LIMITA ZONEI STUDIATE
- LIMITA PROPRIETATE BENEFICIAR
- FORAJ GEOTEHNIC

<b>S.C. ARHITECTON S.R.L.</b> str. Revolutiei nr. 22 , Tg-Mures-RO tel/fax: 0265-217822 J26-1100-2002 - R15097611 arhitectonpro@yahoo.com			Beneficiar:		PROIECT NR.
			<b>SAJI ANNA</b> Pasajul Mimoselor nr.1, ap.44, Tirgu-Mures, jud. Mures		353/2013
Specificatie	Nume	Semnatura	Scara:	Denumire proiect:	FAZA DE PR.:
Coordonator urbanism	arh. Kovacs Angela				
Intocmit	arh. Konrad Eniko		Data:	Denumire plansa:	PLANSA NR.
Desenat	arh. Konrad Eniko				