




PROFIL TRANSVERSAL C-C

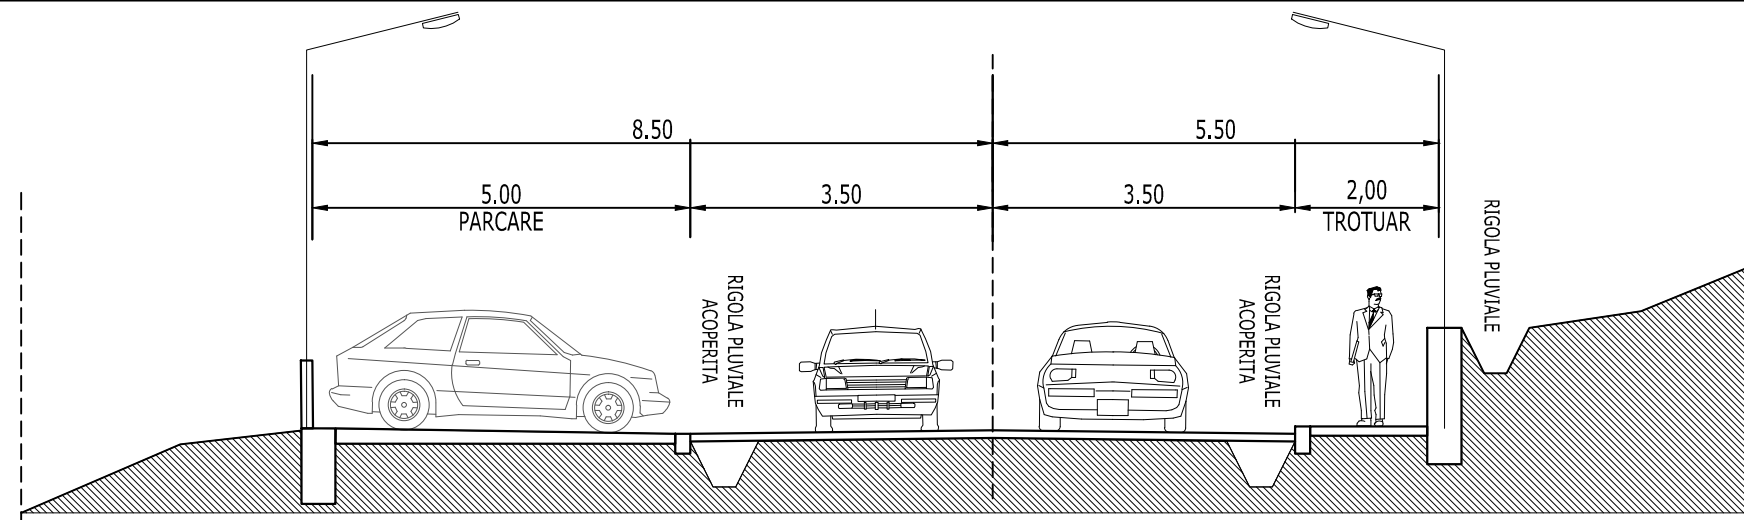

PROFIL TRANSVERSAL B-B

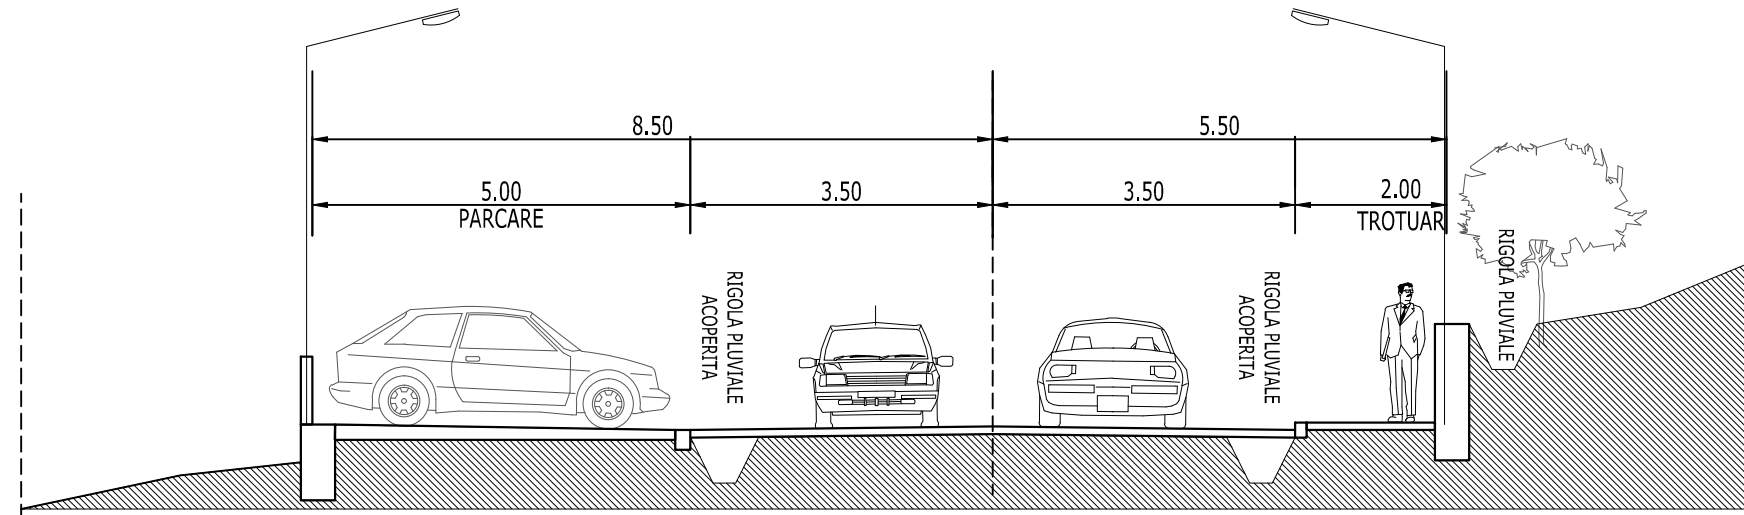

PROFIL TRANSVERSAL A-A

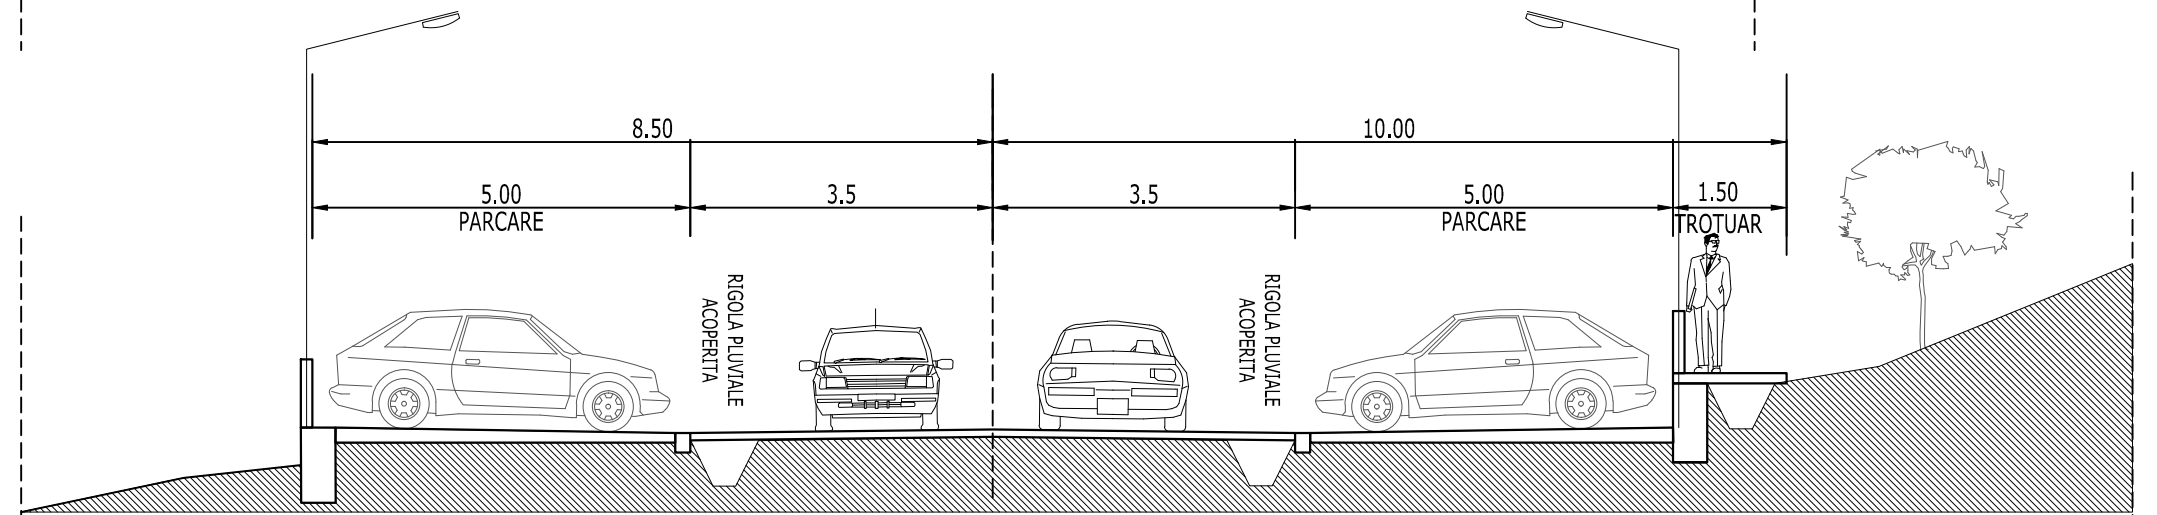

NOTA: La DTAC pentru fiecare constructie se va realiza un sistem de drenare a terenului, conform unui studiu de stabilitate a versantului.

verificator/expert	nume	semnatura	cerinta	referat nr. / data
	SC ARHINET PLUS SRL 240284 Ramnicu Valcea, judetul Valcea, Strada CAROL I, 22, ap. 2 tel. 0744 691148, fix: 0350/401700 C.U.I. 14788228, R.C. J38/344/2002 office@arhinetplus.ro			beneficiar STOICA BOGDAN-ALEXANDRU STRADA MIHAI VITEAZU NR.11, MUN. RAMNICU VALCEA, JUD.VALCEA
	proiectat ARH. CRISTINEL VLAD desenat ARH. CRISTINEL VLAD			proiect PUZ RECONFORMARE ZONA SI STABILIRE REGLEMENTARI CONSTRUIRE ANSAMBLU LOCUINTE TARGU-MURES, STRADA RAMURELE, FN, JUD. MURES
sef proiect	ARH. CRISTINEL VLAD	semnatura	scara 1:100	planșa PLANSA 6 PROFILE TRANSVERSALE STRADALE
proiectat	ARH. CRISTINEL VLAD	semnatura	data 2018	
desenat	ARH. CRISTINEL VLAD	semnatura	data 2018	fază PUZ planșa 06