


Parcare in Dtehnnc corpul D
 Numar parcari: 30

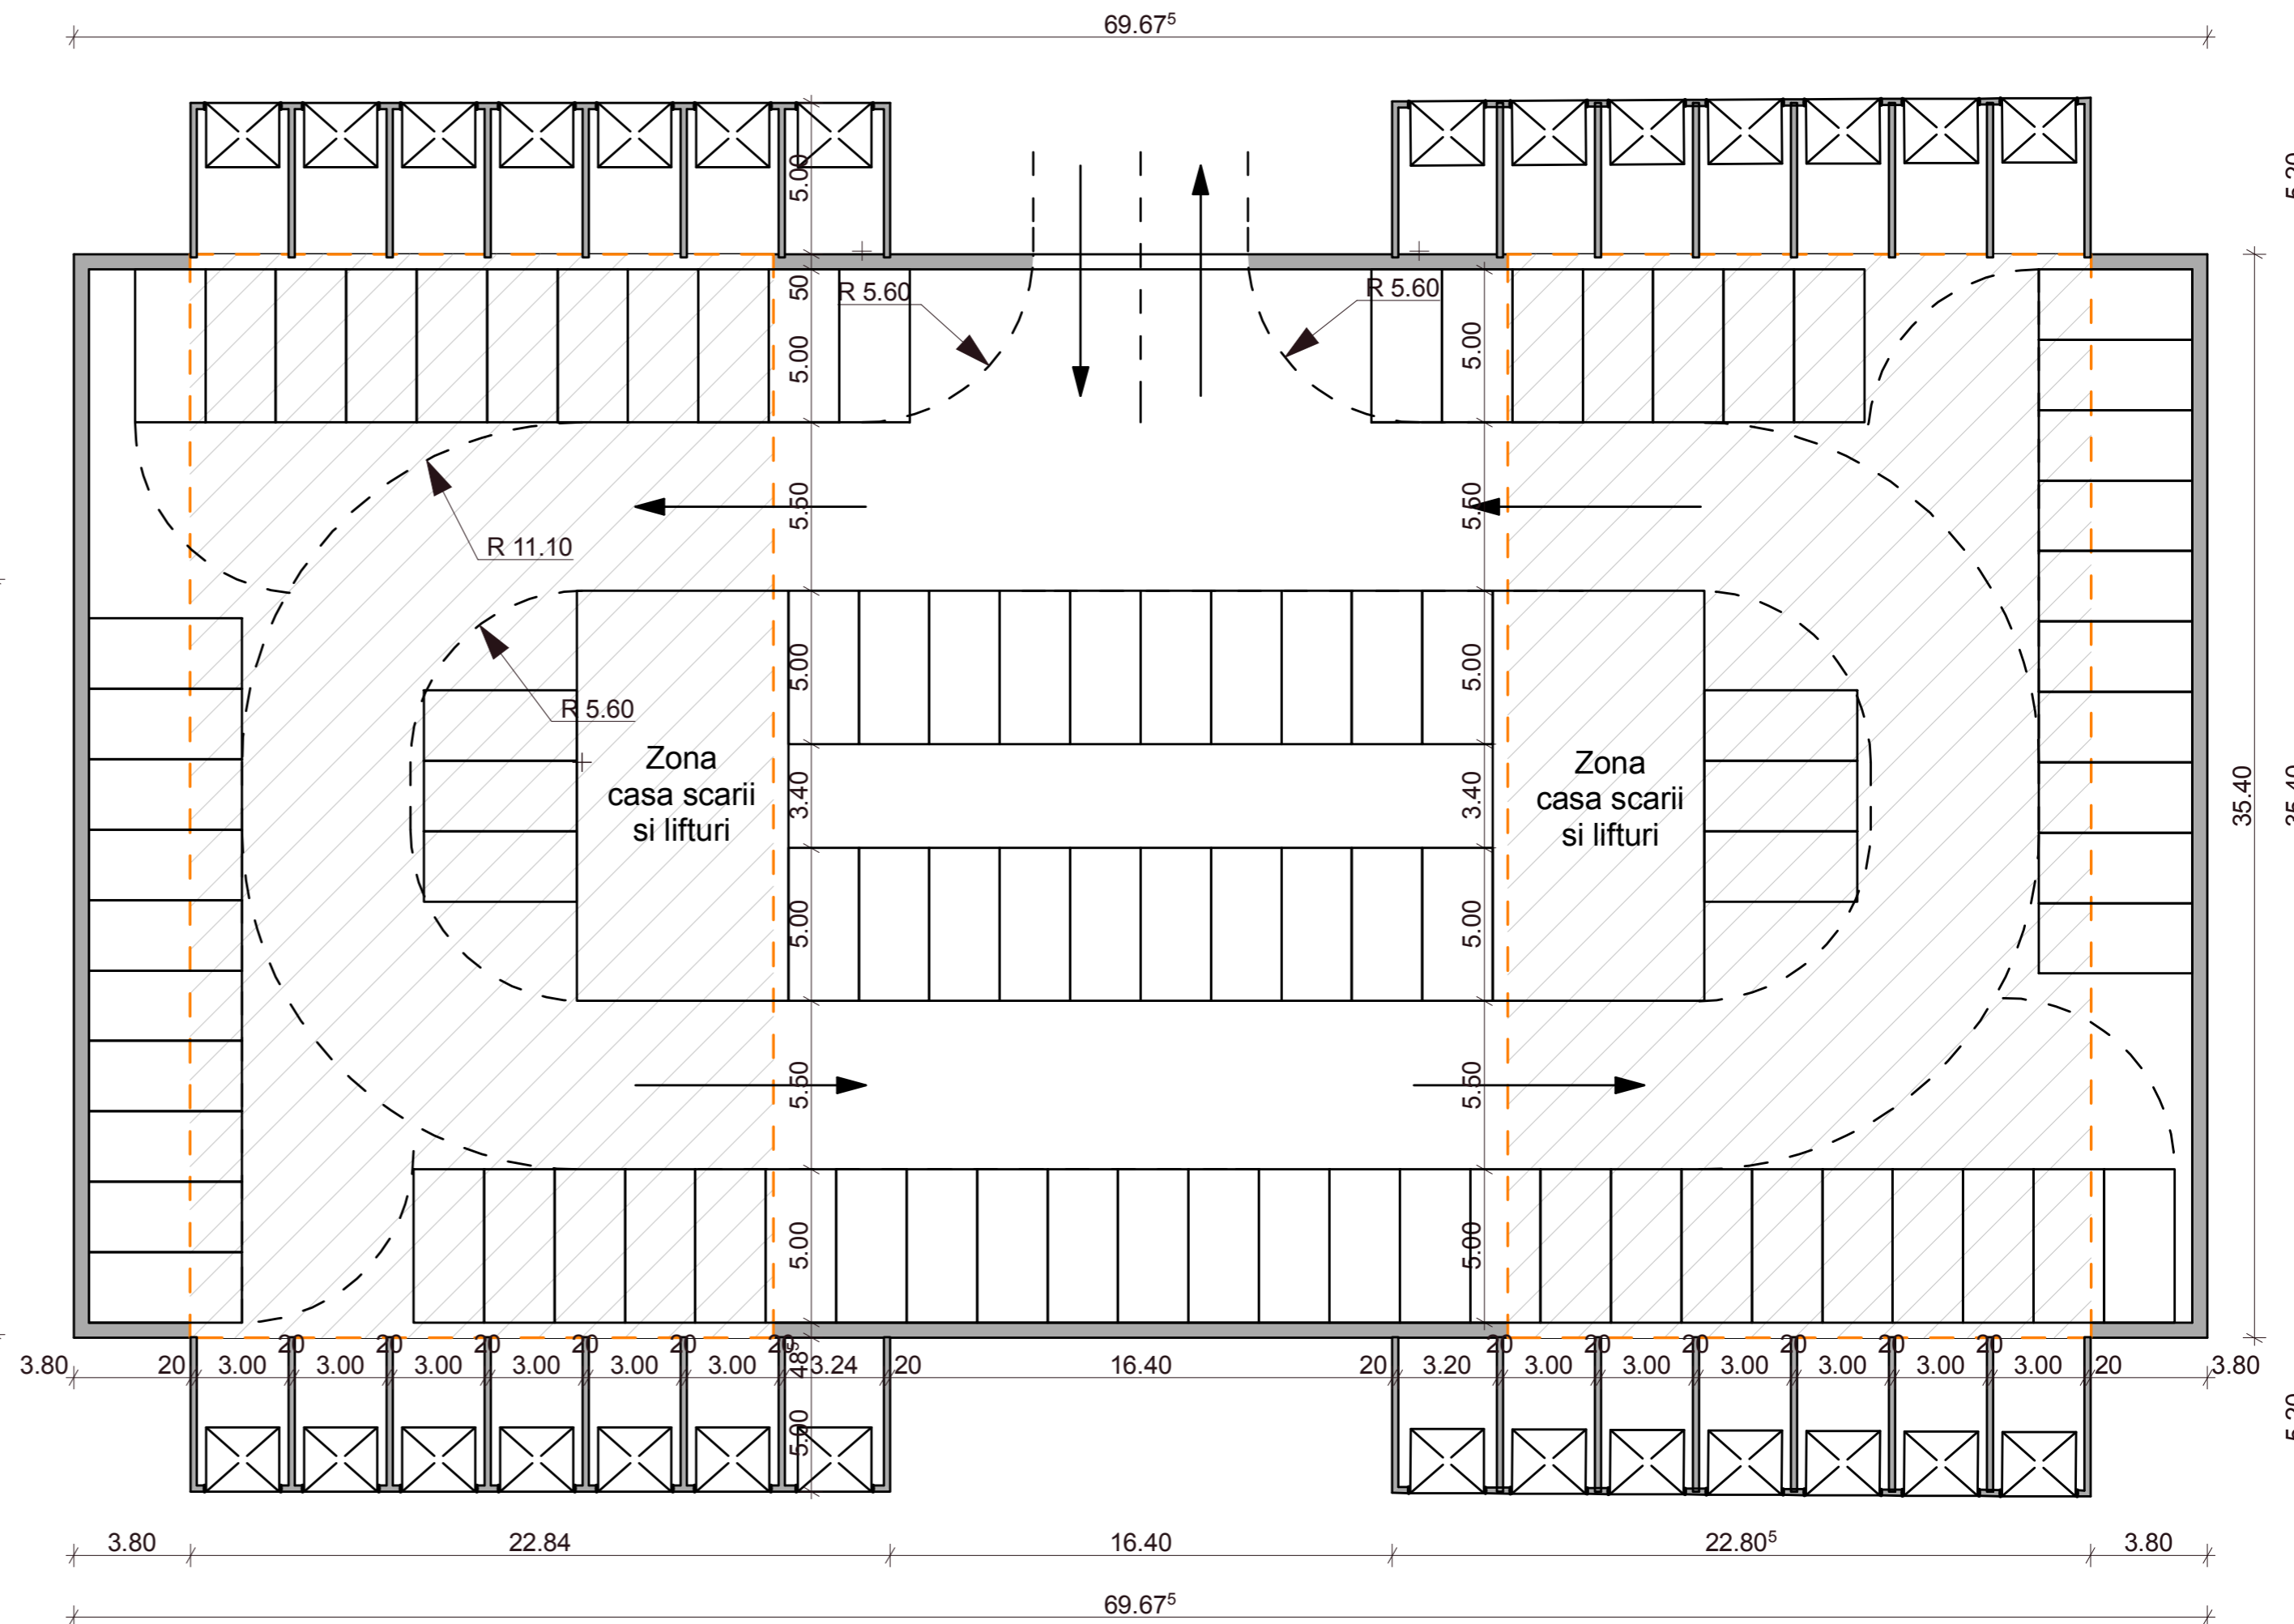

Parcare in Dtehnnc corpurile B si C
 Numar parcari: 117 (din care 28 sunt garaje individuale)

LEGENDA

— - parter peste demisol tehnic

PLAN PARCARI IN DEMISOL. SCARA 1:200



S.C. URBAN DESIGN POINT S.R.L. <small>Sibiu, str. Verzaniei 33/5, C.U.I. 36503526, J32/1164/2016, C.F. 15260328, 0773.89.20.32, urbandesignpoint@gmail.com</small>				Beneficiar: Nicusan Iacob, Nicusan Mariana Maria si S.C. PROELCONS S.R.L. Amplasament: jud. Mures, mun. Targu Mures, str. Livezeni, nr. 18		Proiect nr. 1/2019
SPECIFICATIE	NUME	SEMNTATURA	SCARA:	Titlu proiect: RECONVERSIE ZONA FUNCTIONALA PENTRU CONSTRUIRE LOCUINTE COLECTIVE		Faza: P.U.Z.
SEF PROIECT	Arh. Viorel Neamtu	<i>(Signature)</i>	1:200	Titlu planșă: PLAN PARCARI IN DEMISOL		Planșa nr. A07
PROIECTAT	Arh. Viorel Neamtu	<i>(Signature)</i>	DATA:			
DESENAT	Ing. Iancu Remus	<i>(Signature)</i>	09.2019			