


PLAN DE SITUATIE
 scara 1:500
 Sistem de proiectie: STERED 70
 Sistem de referinta Marea Neagra 1975
 (intravilan)

469242. 58 559952. 51

Judetul MURES
 Teritoriul adm.:
 MUN. TARGU MURES
 Adresa imobilului:
 str. Livezeni, nr 79
 NR CAD 140847

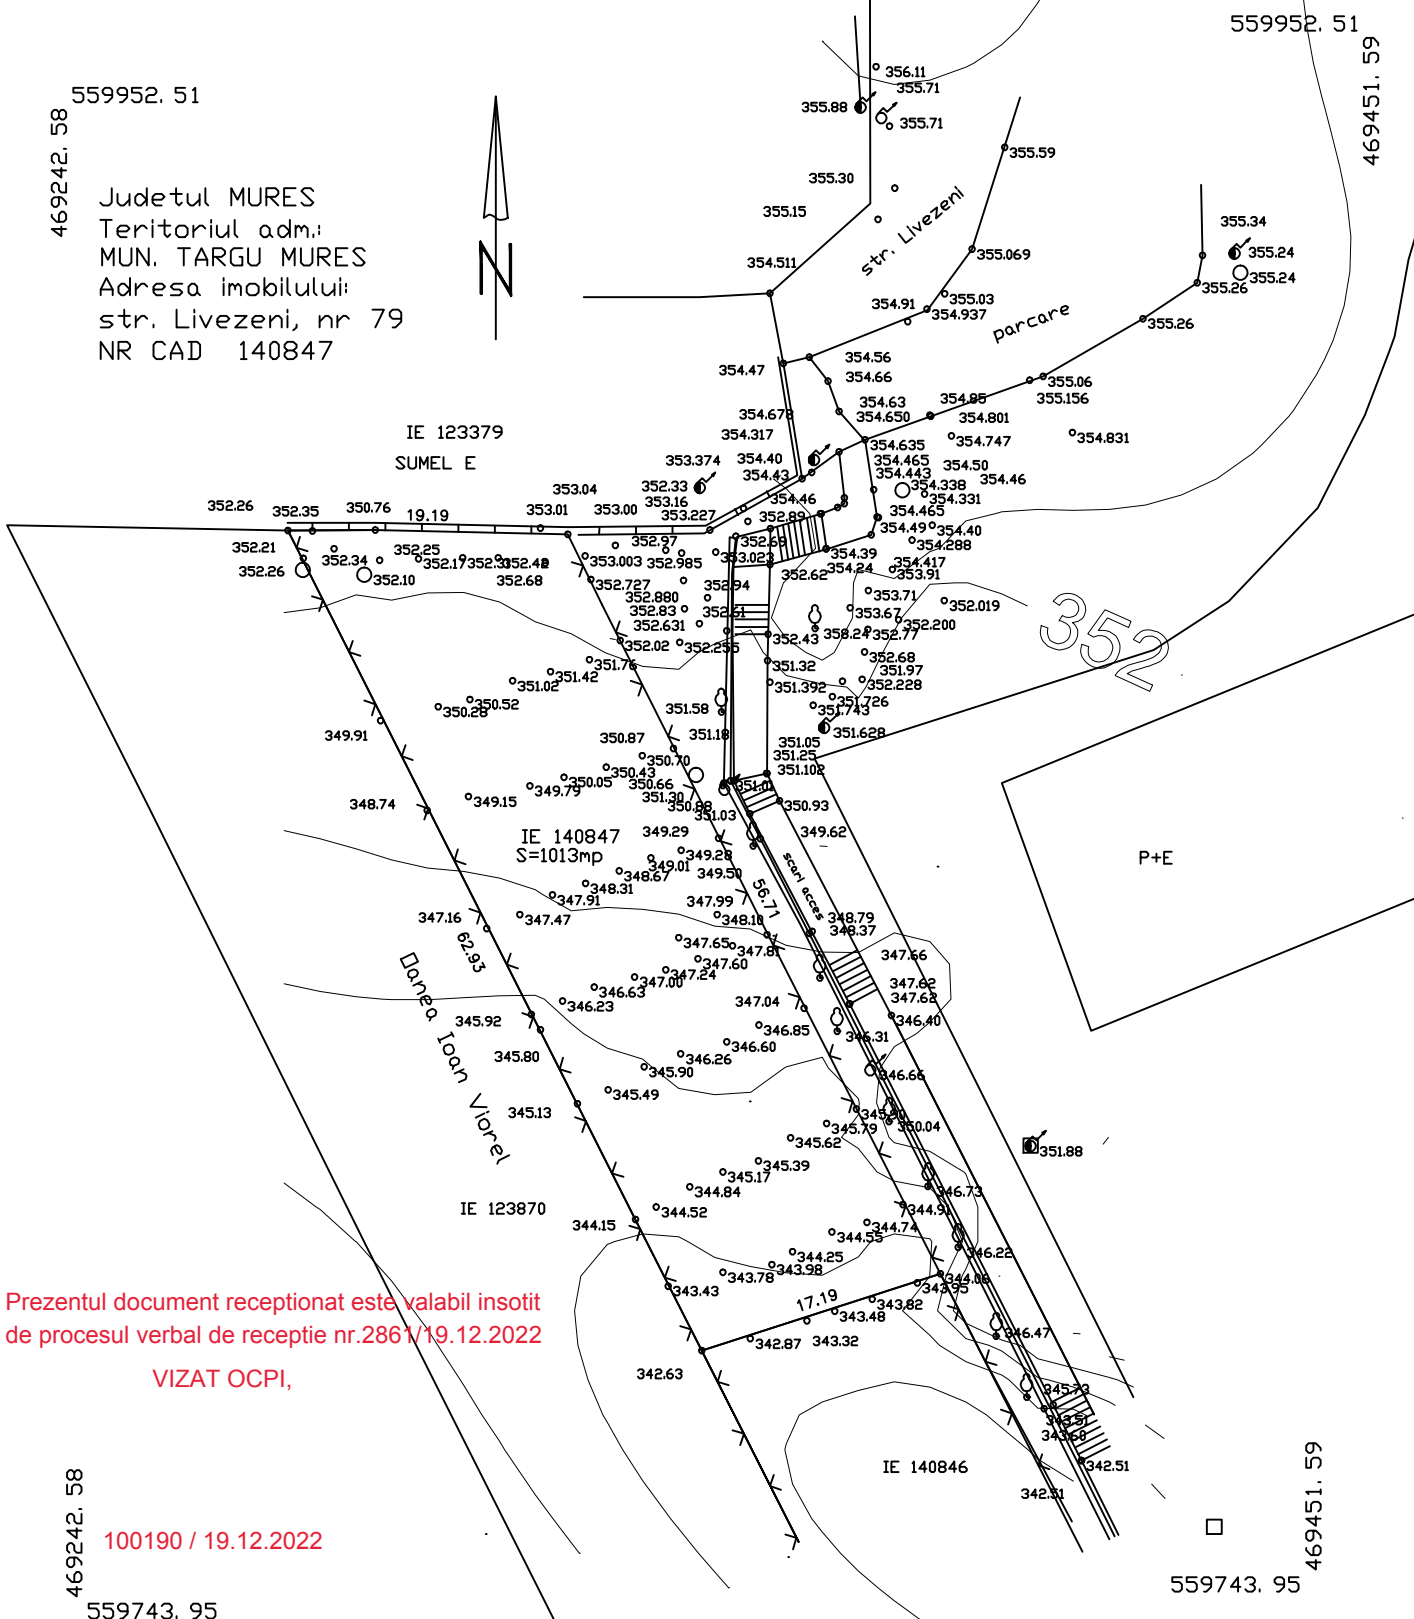

Prezentul document receptionat este valabil insotit
 de procesul verbal de receptie nr.286/19.12.2022

VIZAT OCPI,

100190 / 19.12.2022

469242. 58

559743. 95

INTOCMIT: SC TOPOGRAF MS 2013 SRL TARGU-MURES		BENEFICIAR: ORMENISAN RADU	
Director	ing. Misaras F.	Scara:	Plan de situatie pt. intocmire PUZ
Redact.calc.	ing. Misaras F.	1:500	-stabilire reglementari pt. construire
Verificat	ing. Misaras F.	Data:	casa de locuit, amenajare accese
		11.2022	imprejmuire teren.
			-bransamente la utilitati