




Drum de exploatare (existent)


Rigoala de scurgere (existenta)


lac batal

Dig de contur

limita aproximativa a depunerilor s

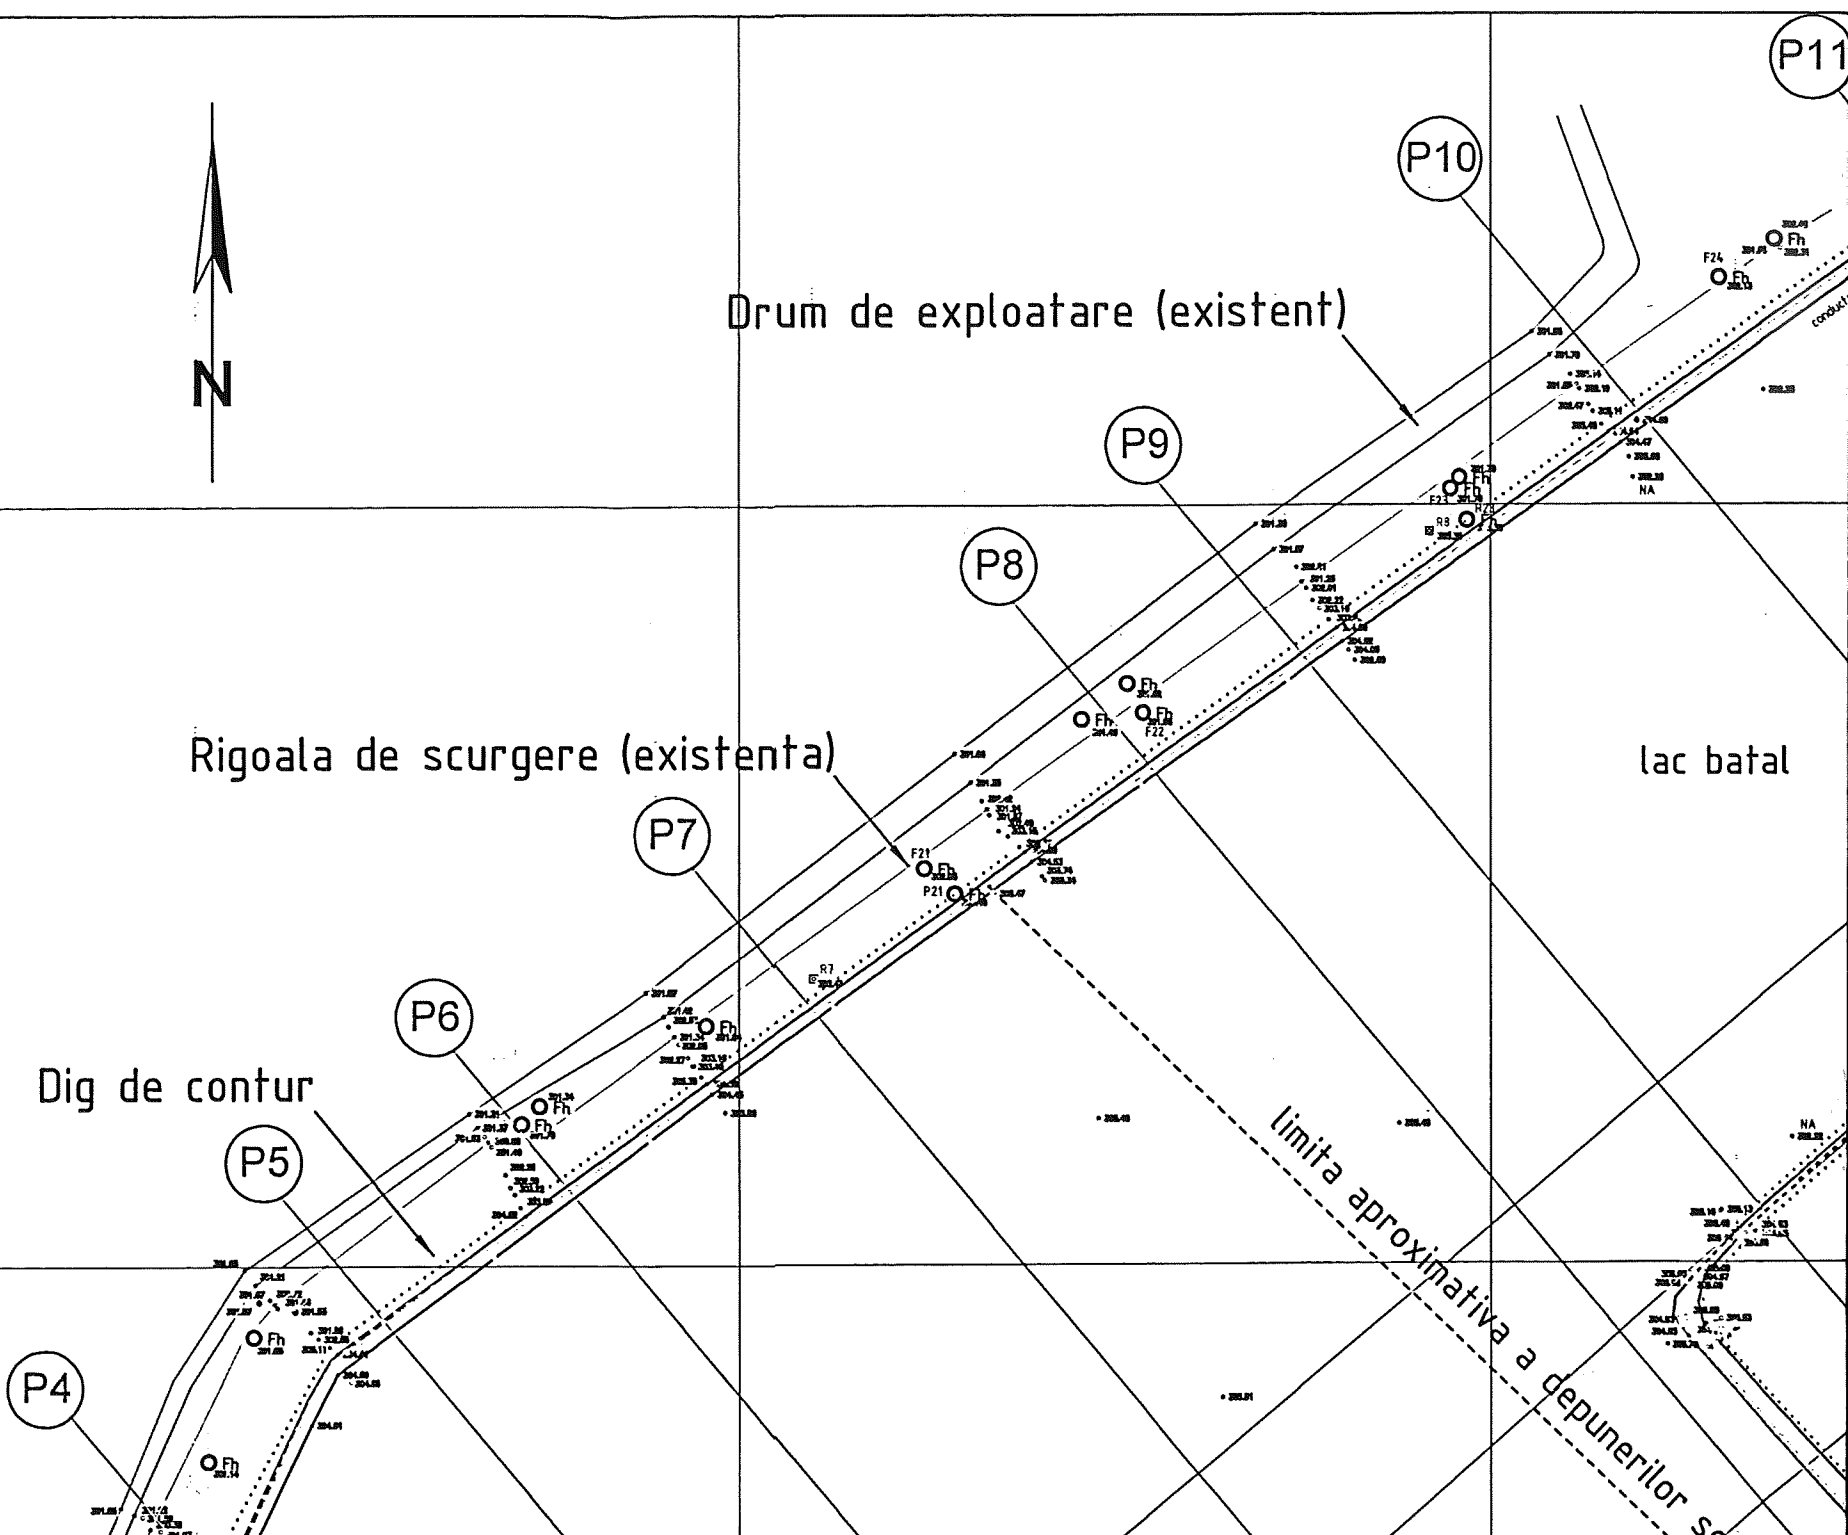


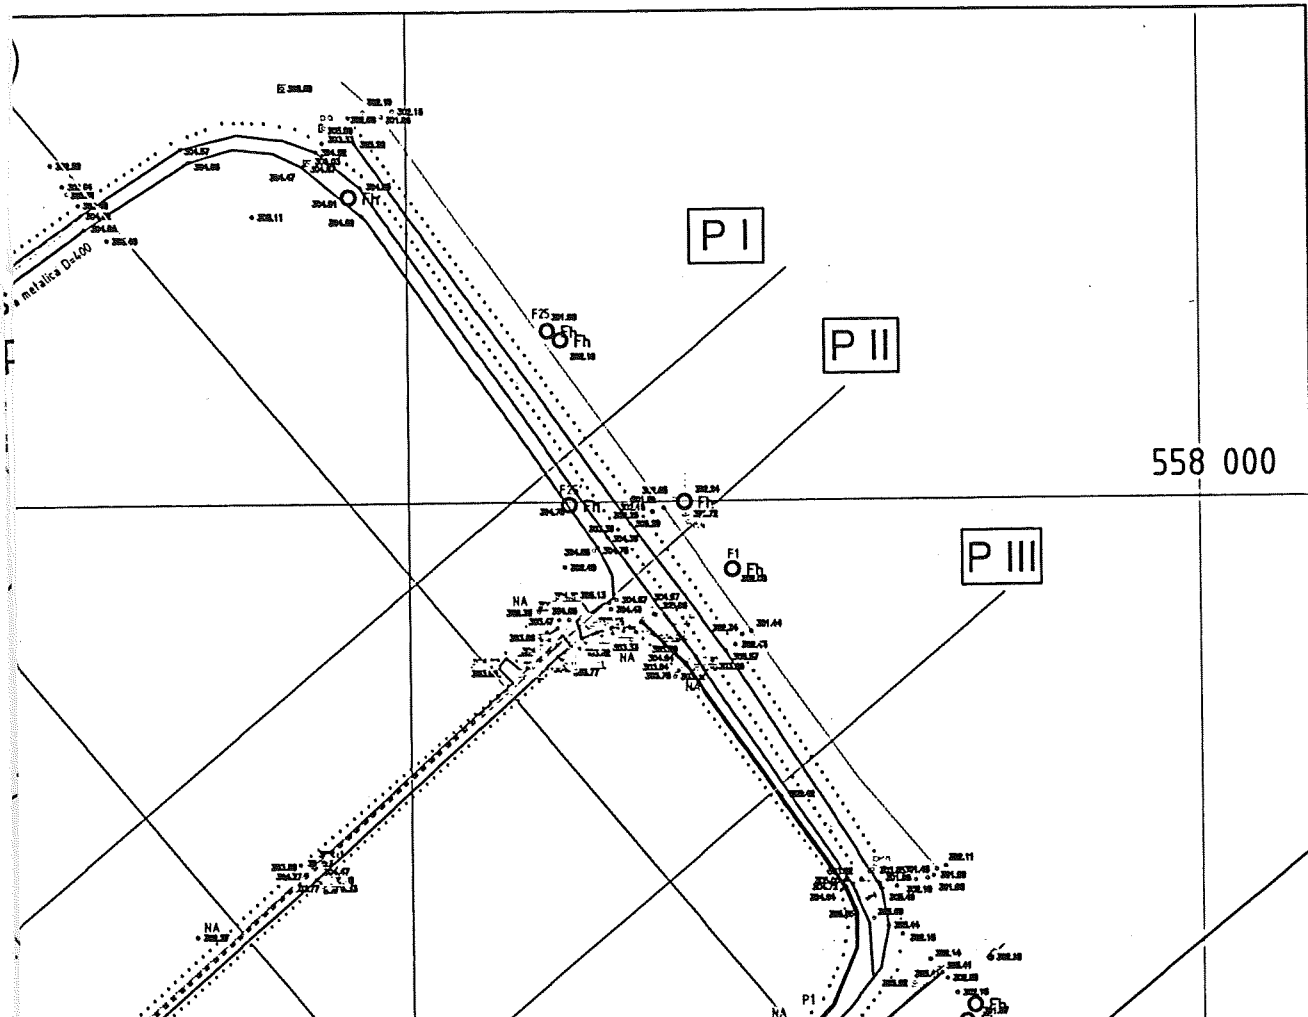

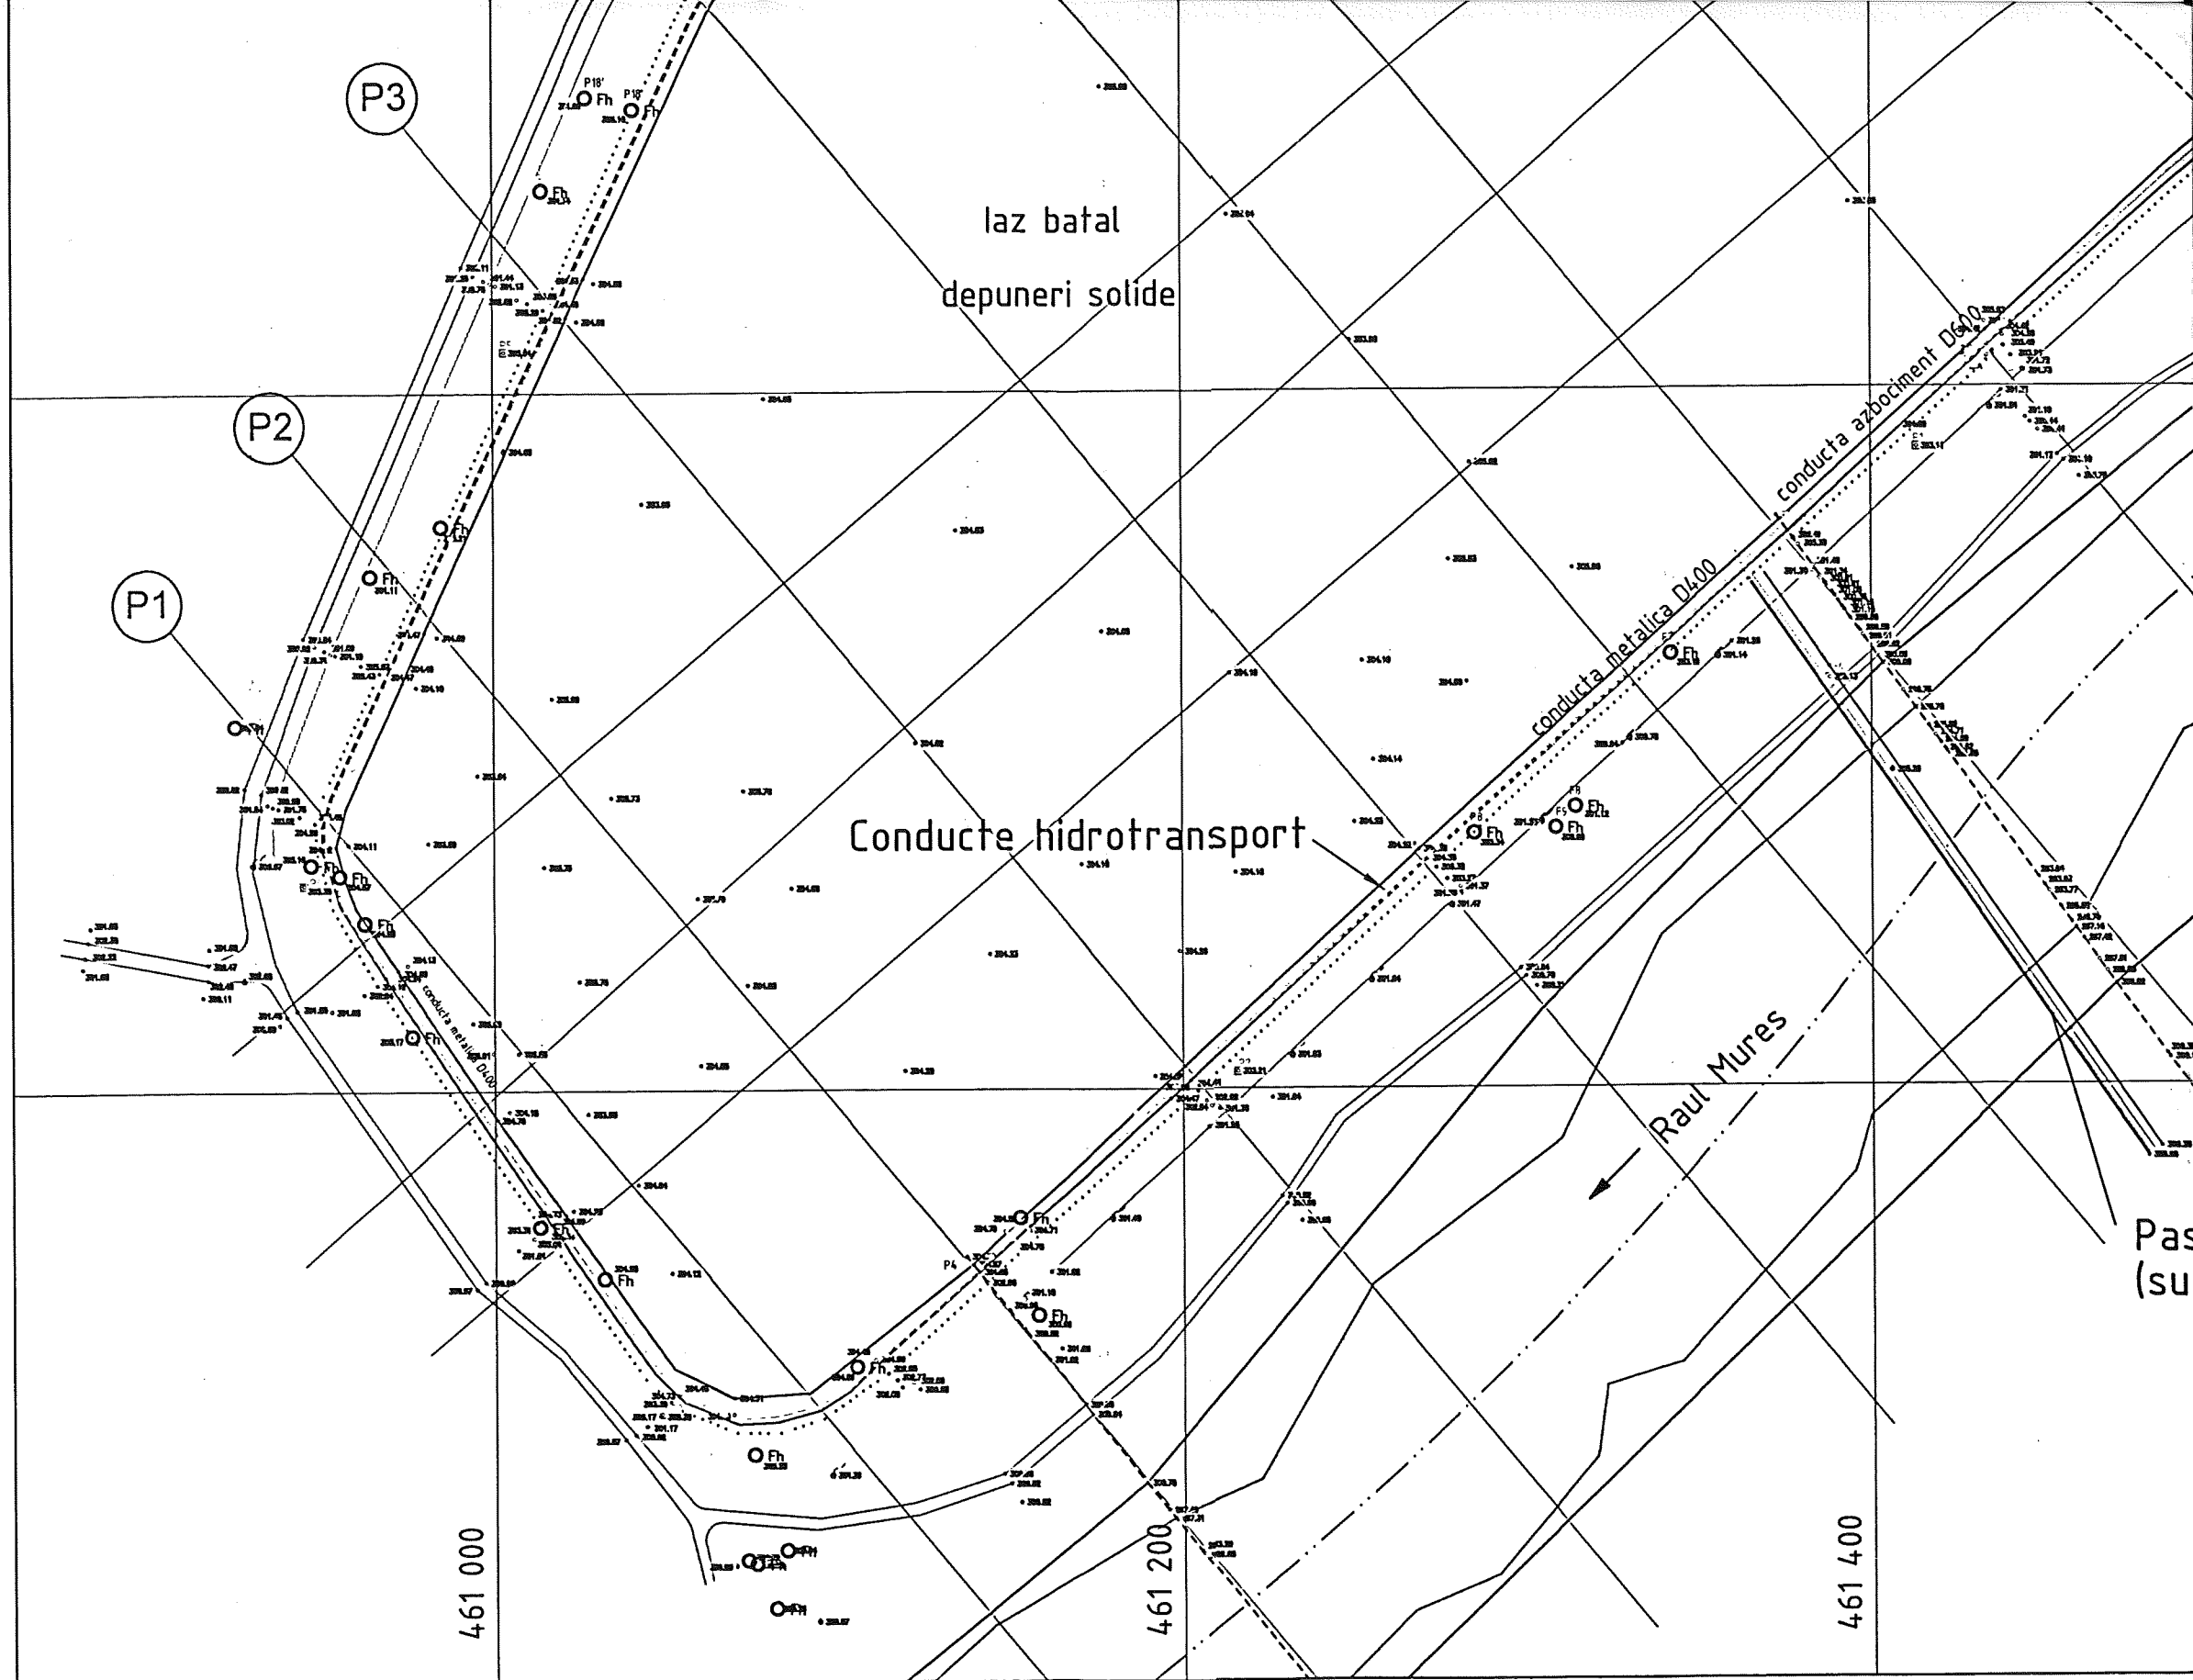

Situatia actuala

(ridicare topografica intocmita de SC TOPOCAD SRL Tg. Mures, in dec. 2009)

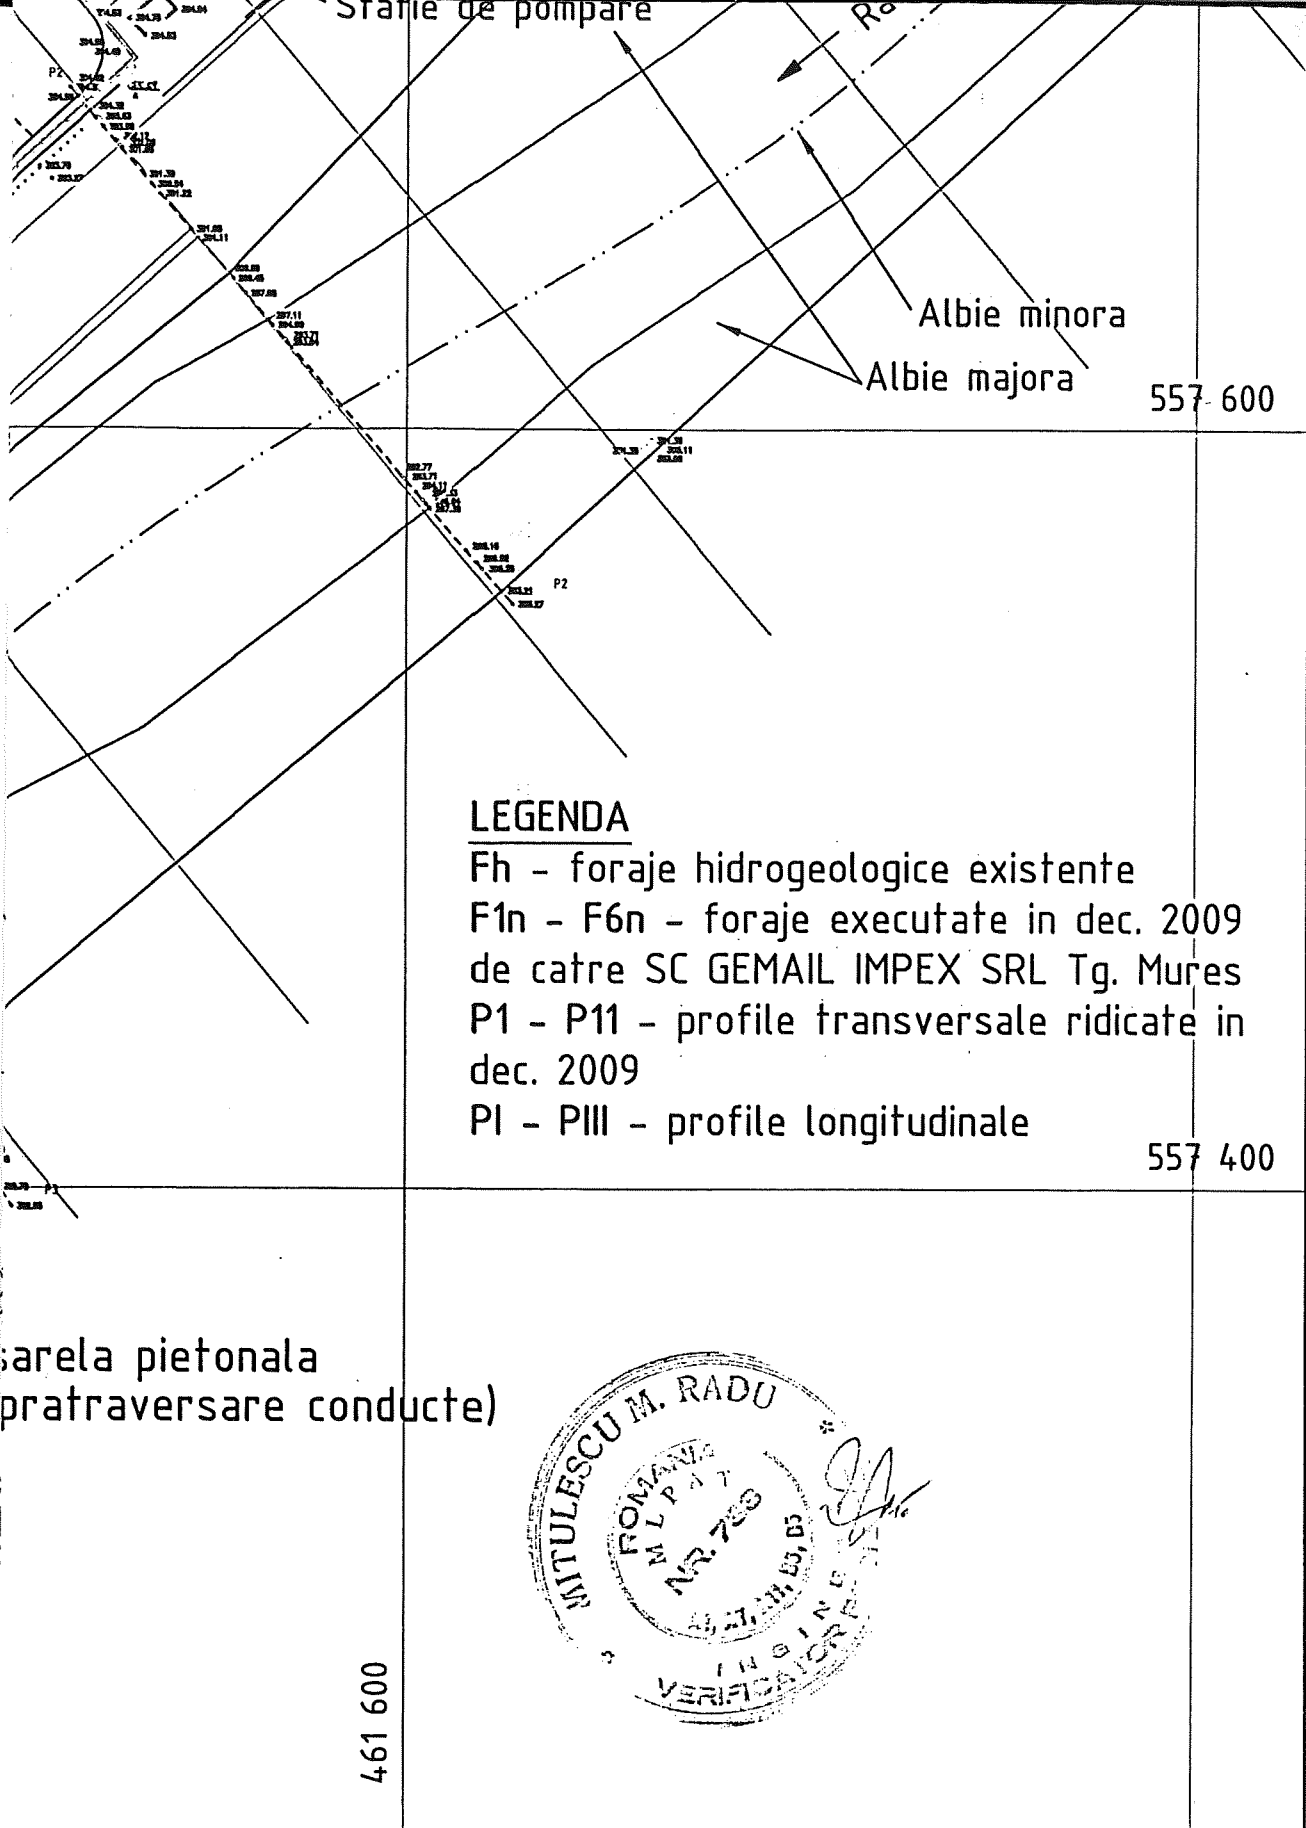

LEGENDA


Fh - foraje hidrogeologice existente

F1n - F6n - foraje executate in dec. 2009 de catre SC GEMAIL IMPEX SRL Tg. Mures

P1 - P11 - profile transversale ridicate in dec. 2009

PI - PIII - profile longitudinale

sarela pietonala
(pratraversare conducte)

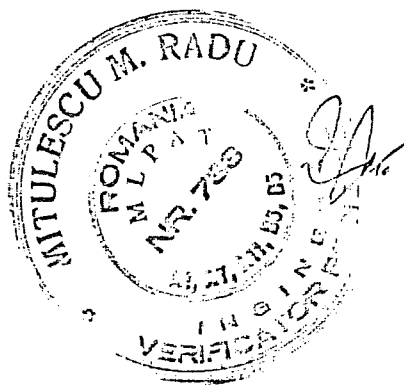

PROIECTANT DE SPECILITATE: S.C. CAZAN IMPEX 93 SRL Bucuresti				BENEFICIAR: S.C. AZOMURES SA Targu Mures		PROIECT nr. 399/08 din 2010
	Nume	Semnatura	Sc: 1:2000	Denumire proiect: <u>Lucrari de inchidere - ecologizare a iazului batal de la SC AZOMURES SA Targu Mures (S = 30 ha)</u>		Faza PT
Sef proiect	Ing. Ioan Cazan	<i>[Signature]</i>		Denumire planşa: Plan de situatie - situatia actuala		PI. nr. 2
Proiectat	Ing. Alexandru Cazan	<i>[Signature]</i>	Ianuarie 2011			
Procesat CAD	Ing. Mihai Cazan	<i>[Signature]</i>				