



VEDERE IN PLAN B-B

Sc. 1:250

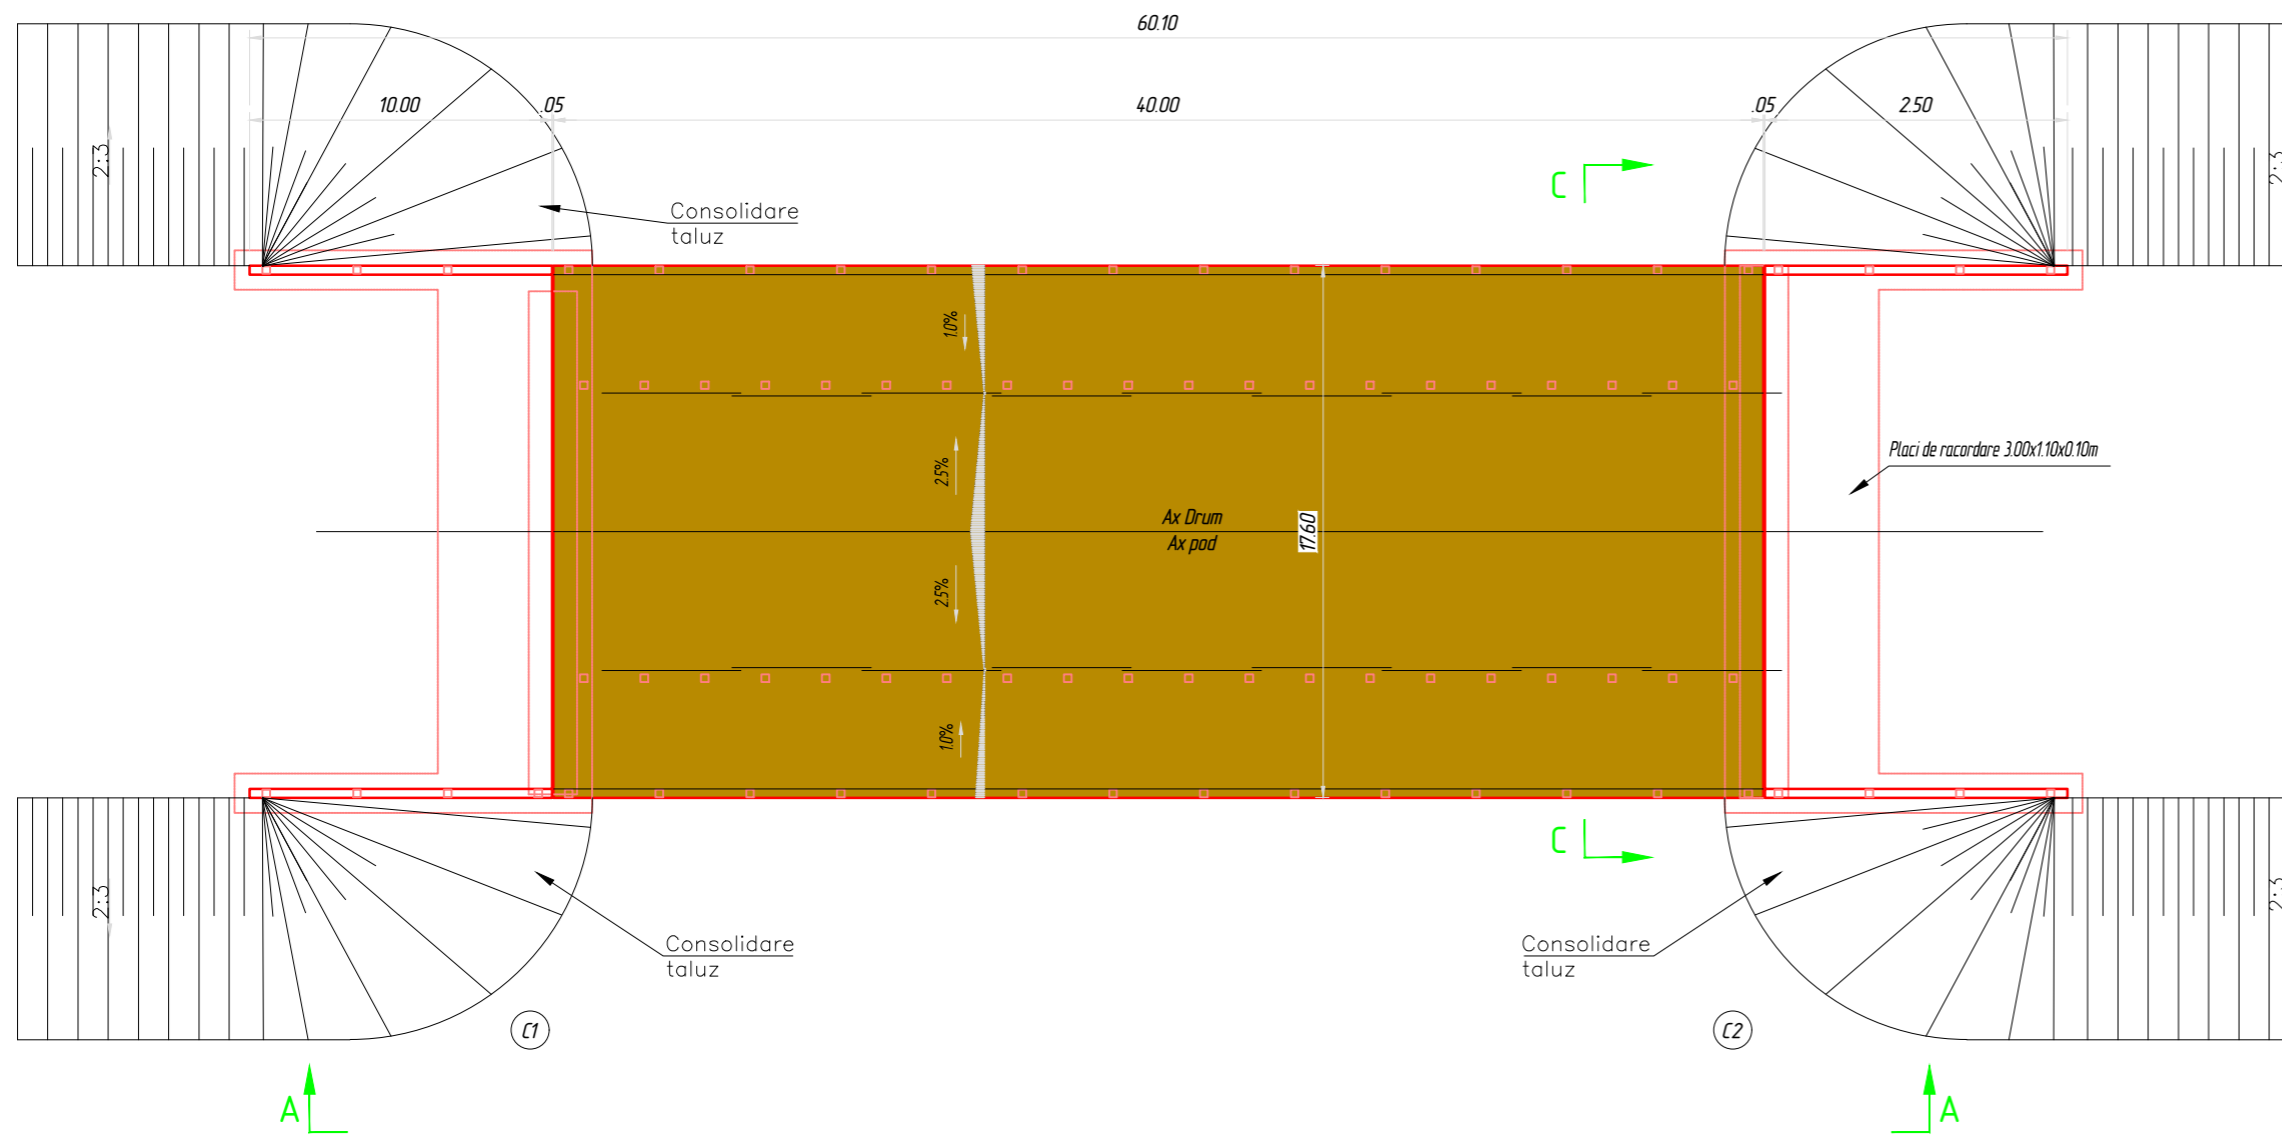


ELEVATIE A-A

Sc. 1:200

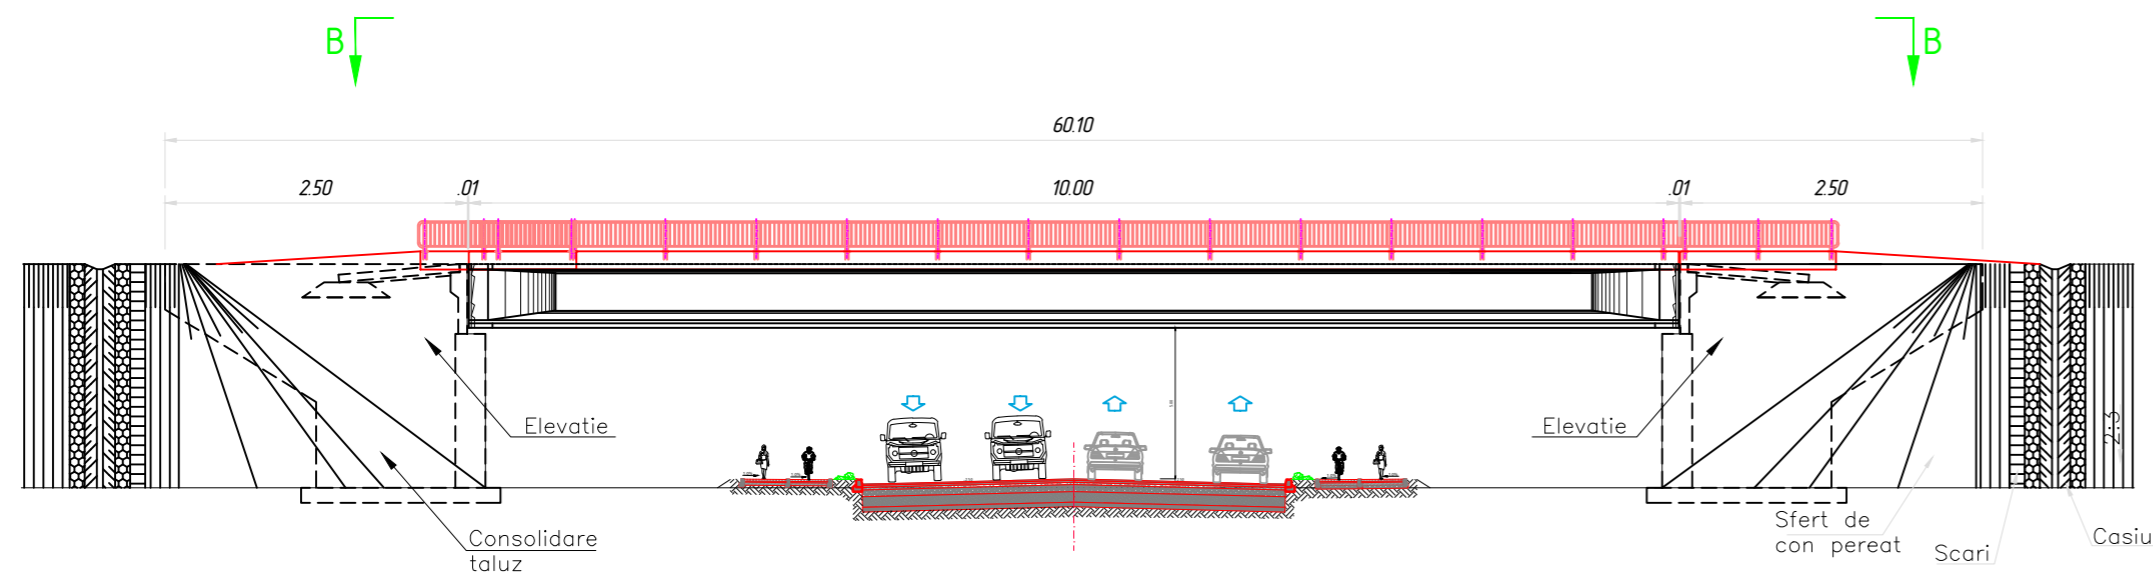

SECTIUNE TRANSVERSALA C-C

Sc. 1:200

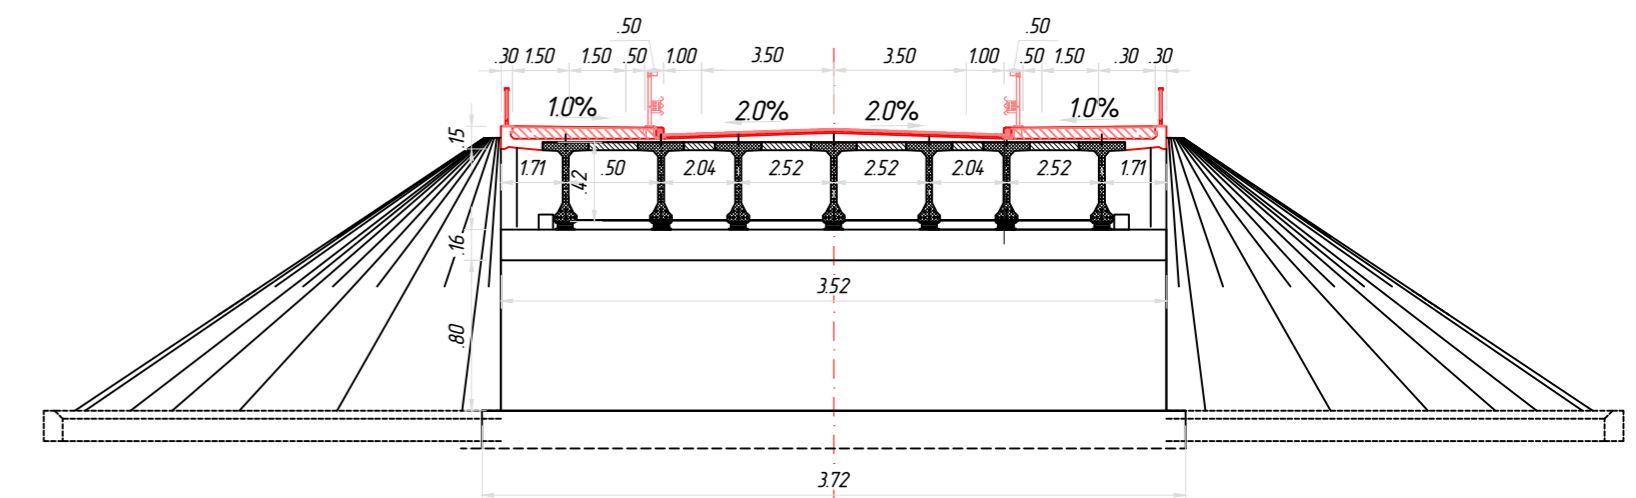

- CLASA DE INCARCARE: "E" (A30, V80)
 - ZONA DE SEISMICITATE: $\alpha_p=0.40g$, $T_c=16s$
 (conform ind. P100-1/2013)
 - CATEGORIA DE IMPORTANTA: "B"
 - EXIGENTE DE CALITATE: A4, B2, D2



ONE CAD STUDIO SRL PROIECTARE SI ASISTENTA Tel. 0744 58 46 40 E-mail: contact@drumurisciadiri.ro		SC ONE CAD STUDIO SRL Stejeris, nr 66, com Acatari jud. Mures J26 / 766 / 2013 CUI 32057544 Tel. 0744 58 46 40 E-mail: contact@drumurisciadiri.ro	Titlu Proiect: INEL LEGATURA A MUNICIPIULUI TARGU MURES, ZONA NORD-VEST(SANCRAIU DE MURES-SANGEORGIU DE MURES)	Indicativ Proiect: 112/2023 Beneficiar: ASOCIATIA "ZONA METROPOLITANA TARGU MURES" Targu Mures, Str Primariei nr 2, judetul Mures
SPECIFICAȚIE ȘEF PROIECT PROIECTAT DESENAT	NUME ing. POSTICA SERGIU ing. NYULAS LEVENTE ing. ANDRAS ISTVAN	SEMNĂTURA 	Scara: 1:50 Data: 05/2024	Faza: SPF Planșa nr. 09 POD DE TRAVERSARE KM 10+165 SI KM 14+220 PTT 001