
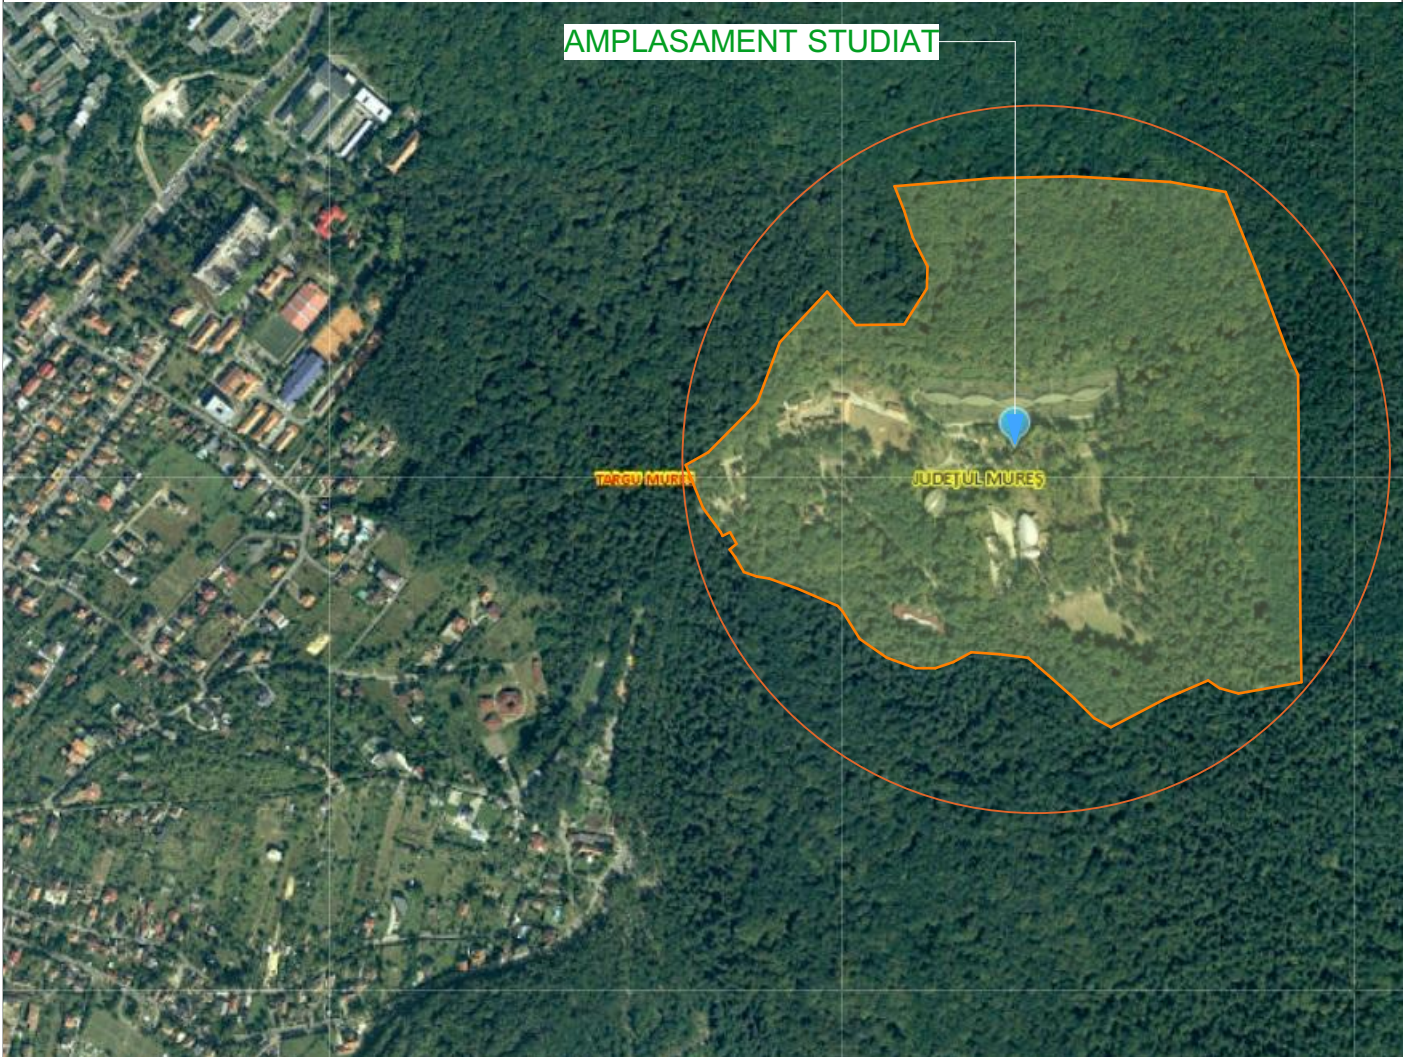



PLAN DE INCADRARE IN ZONA

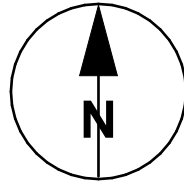

| | | | |
|--|--|--|-------------------------|
|  architectura&design s.r.l. <small>Tg-Mures, jud. Mures str. Alesza, Coropii, nr. 47A/ap. 8 J26/233/25.01.2019 CUI:40497090</small> | STUDIU DE FAZABILITATE PENTRU GOSPODARIE TARANEASCA AFERENT CLADIRII C6 | | Proiect nr: 17-2022. |
| | beneficiar: Administratia Gradinii Zoologice Si A Platoului Cornesti | | Faza: S.F. |
| Şef proiect | arh. Nagy Enikő Tekla | adresa: jud. Mures, mun. Targu Mures, str. Verii, nr.57 | Data: iulie 2022. |
| Proiectat | arh. Nagy Enikő Tekla | PLAN DE INCADRARE IN ZONA | Scara: A.00 |
| Desenat | arh. Nagy Enikő Tekla | | |