




PLAN SCARA EXTERIOARA

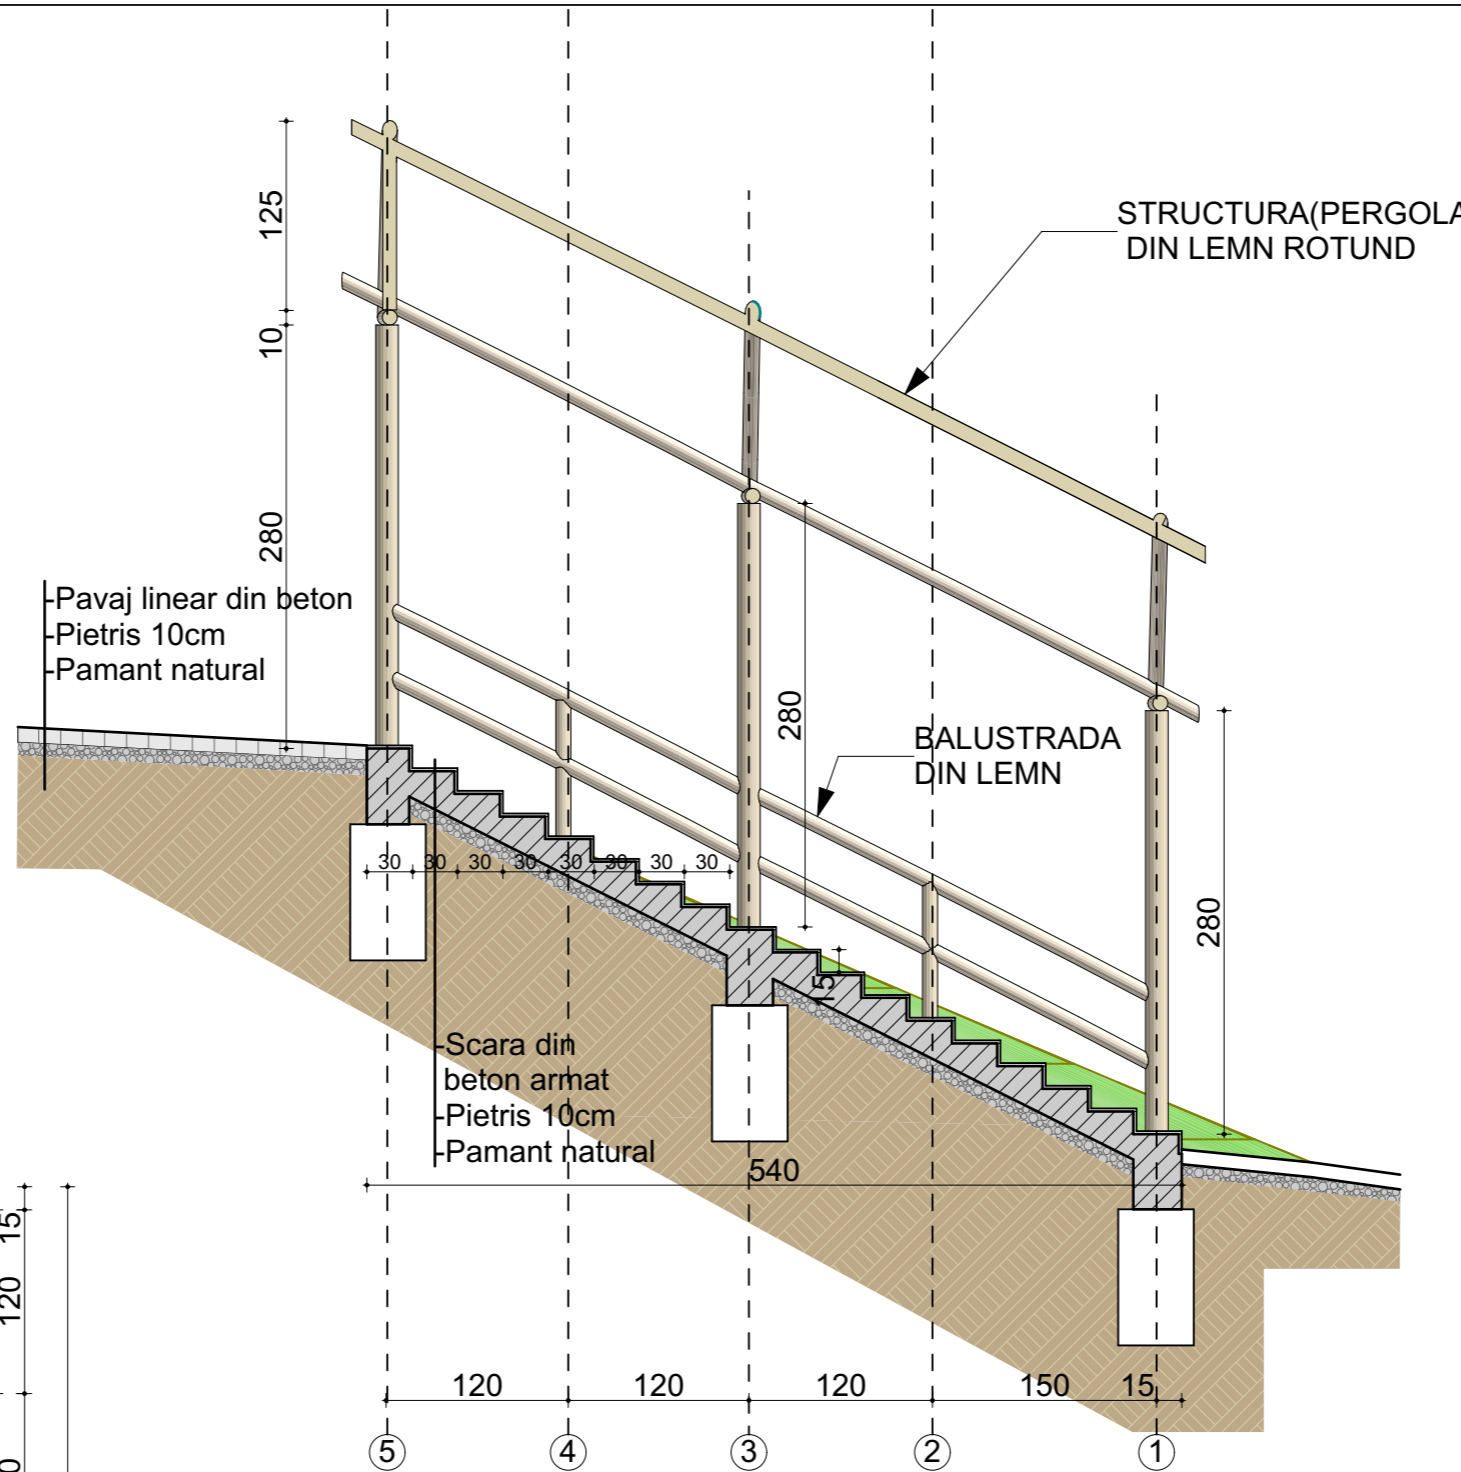

SECTIUNE SCARA EXTERIOARA

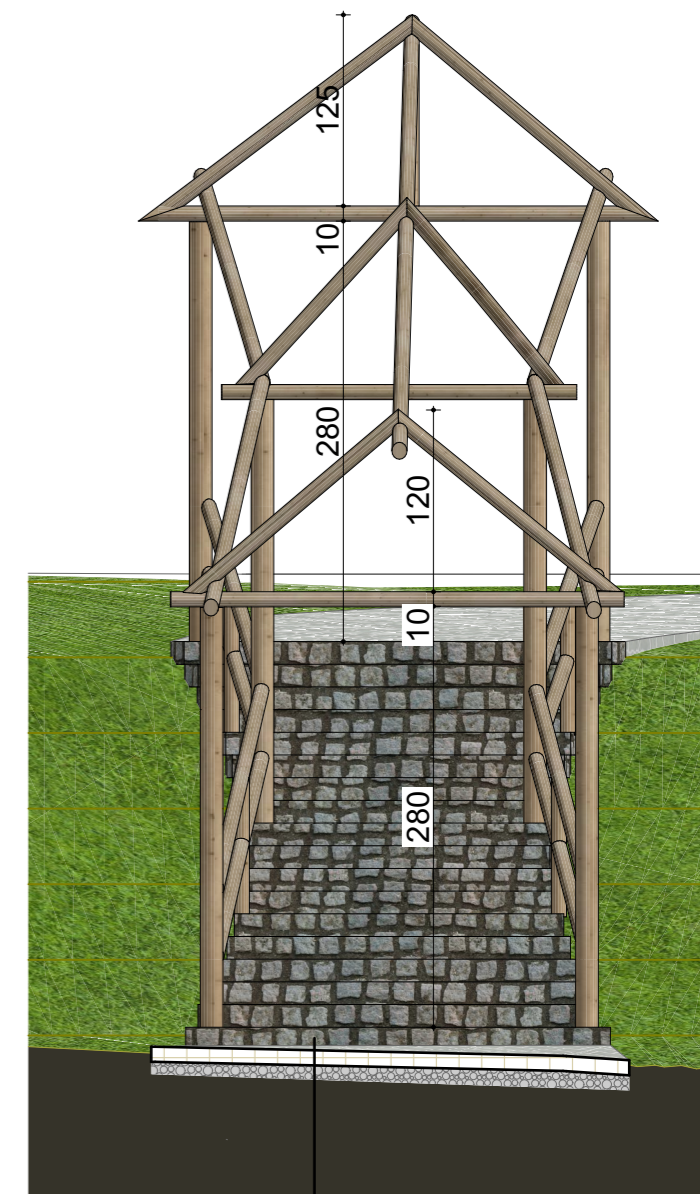

FATADA SCARA EXTERIOARA

 arhitectura&design s.r.l. <small>Tg-Mures, jud. Mures str. Alesia Carpatii, nr. 47A/ap.8 J26/233/25.01.2019 CUI:40497090</small>		STUDIU DE FAZABILITATE PENTRU GOSPODARIE TARANEASCA AFERENT CLADIRII C6	Proiect nr. 17-2022. Faza: S.F.
Şef proiect arh. Nagy Enikő Tekla		beneficiar: Administratia Gradinii Zoologice Si A Platoului Cornesti	Data: iulie 2022.
Proiectat arh. Nagy Enikő Tekla		adresa: jud. Mures, mun. Targu Mures, str. Verii, nr.57	Scara: 1:50
Desenat arh. Nagy Enikő Tekla		SCARA EXTERIOARA	
			A.09