



SECTIUNE TRANSVERSALA
TRIBUNE W-1 I

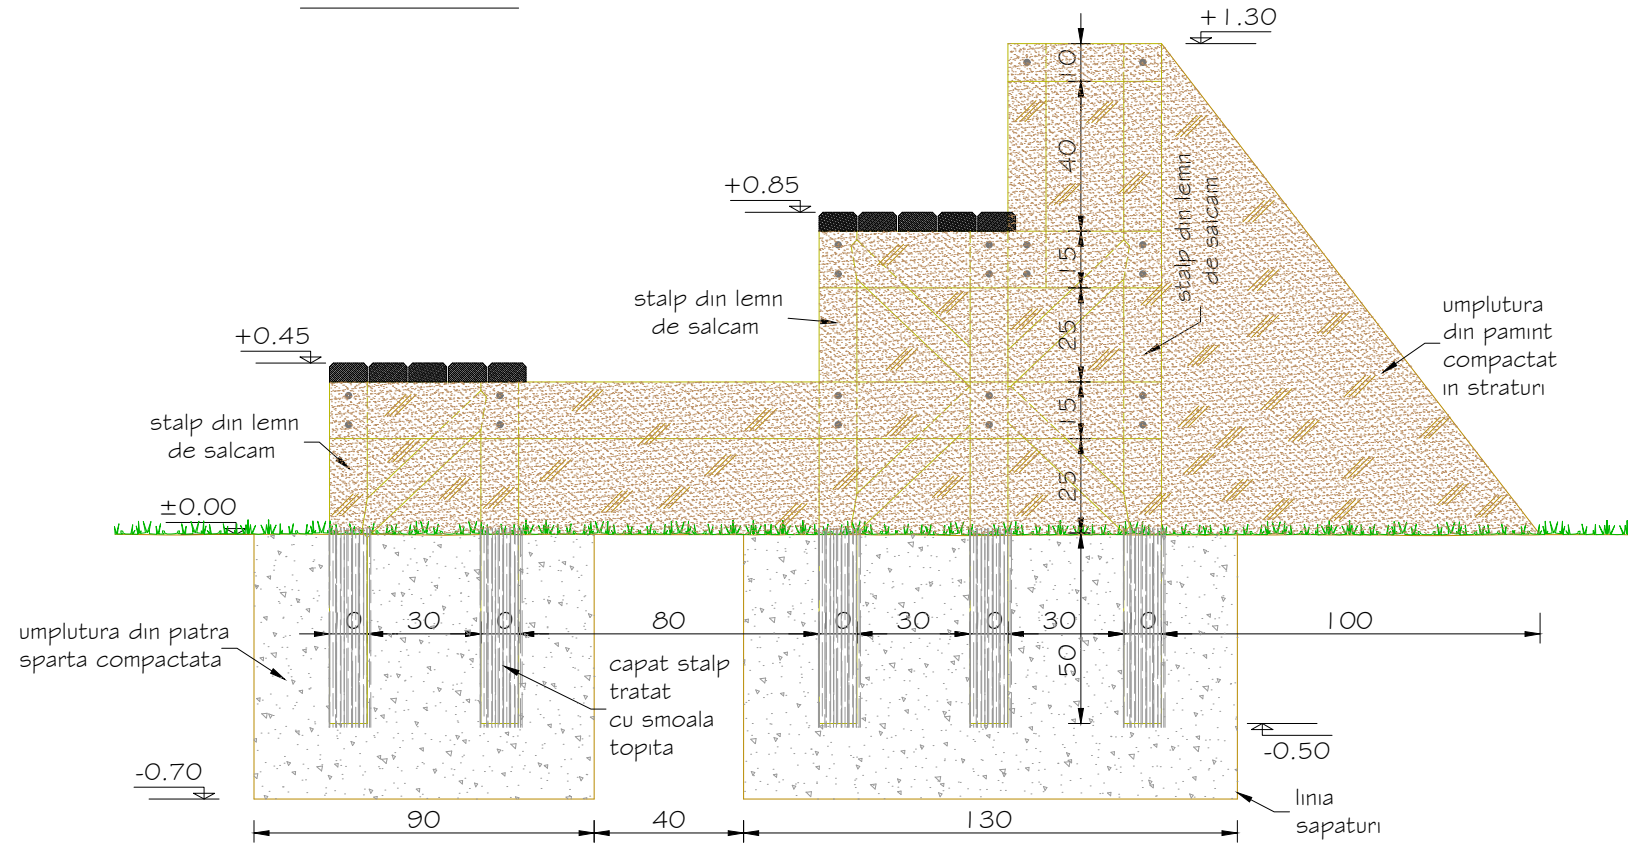

| | | | |
|--|--|---|--|
| VERIFICATOR : | | CERINTA | REFERAT NR. |
| PROIECT. GENERAL: | TEKLA Arhitectura&Design S.R.L. | Beneficiar : Administratia Gradinii Zoologice si a Platoului Cornesti | |
|  SEND srl 540554 Tirgu-Mures, str.Plaului nr.1A/25 tel. 0365 880372; mob. 0721 824353 e-mail: lakatosm@yahoo.com | ELABORARE STUDIU DE FEZABILITATE PENTRU GOSPODARIE TARANEASCA AFERENT CLADIRII C6 Amplasament : jud. Mures, mun. Targu Mures, str. Verii, nr.57 | | Proiect nr: 2002 / 2023 S.F. |
| | SEF PROIECT | arh. NAGY ENIKO TEKLA | SECTIUNE TRIBUNE W-11 |
| PROIECTAT | ing. LAKATOS MIHALY | | |
| DESENAT | ing. LAKATOS MIHALY | Data: ianuarie 2023 | Scara 1:20 |
| | | R5 | |