


Prezenta documentatie este proprietatea intelectuala a autorului, si in baza Legii dreptului de autor, reproducerea sau utilizarea de catre terti, fara acordul autorului, va genera solicitarea de daune materiale!

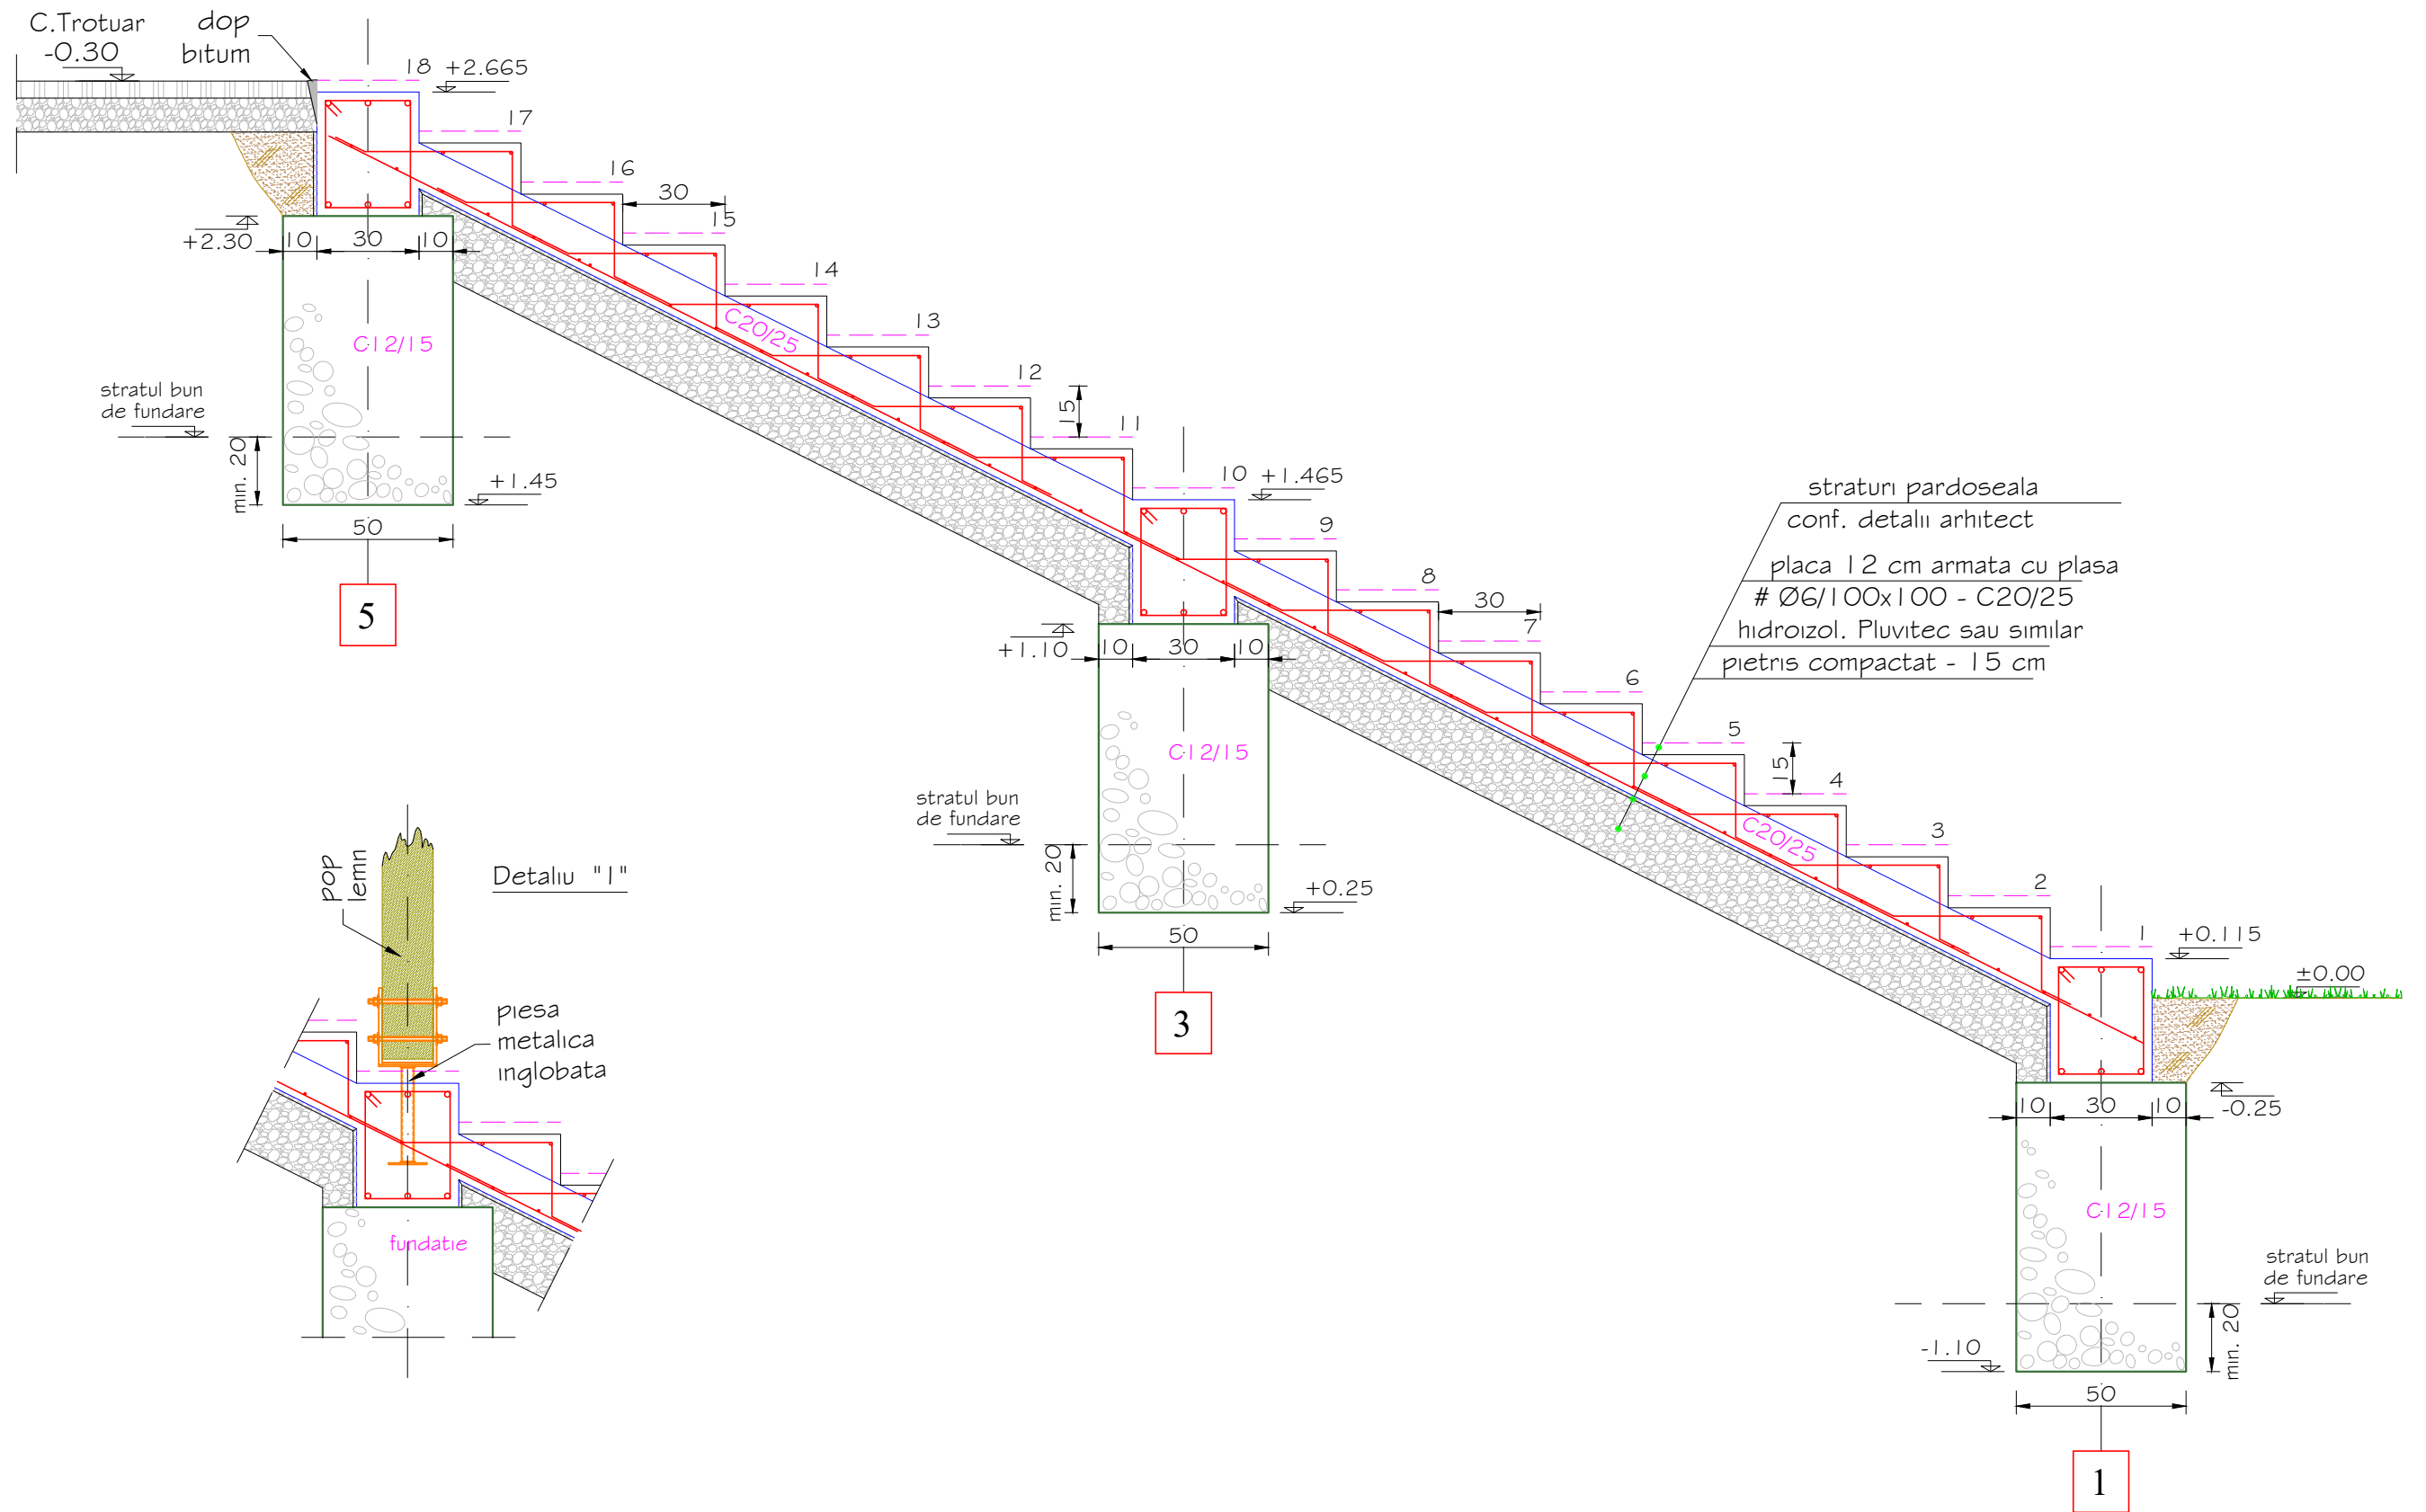


MATERIALE:

OTEL BETON: BSt500C

BETON: BETON SIMPLU: C8/10 - XC1 - S2 - CEM II A-S 32,5R - D_{max}=31 mm
- A/C_{max}=0,50 - DOZAJ MIN DE CIMENT=250KG/MC

BETON ARMAT: C20/25 - XC3+XF1 - S3 - CEM II A-S 32,5R - D_{max}=16 mm
- A/C_{max}=0,50 - DOZAJ MIN DE CIMENT=360KG/MC

Acoperire cu beton : 3,50 cm - grinzi fundare

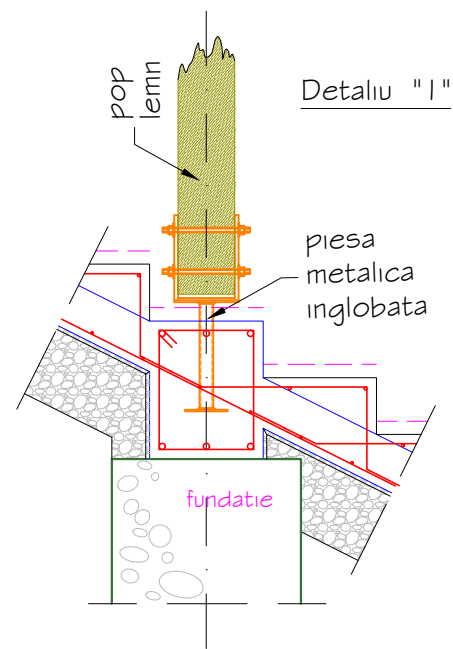

VERIFICATOR :		CERINTA	REFERAT NR.
PROIECT. GENERAL:	TEKLA Arhitectura&Design S.R.L.	Beneficiar : Administratia Gradinii Zoologice si a Platoului Cornesti	
 SEND srl 540554 Tirgu-Mures, str.Plaului nr.1A/25 tel. 0365 880372; mob. 0721 824353 e-mail: lakatosm@yahoo.com	ELABORARE STUDIU DE FEZABILITATE PENTRU GOSPODARIE TARANEASCA AFERENT CLADIRII C6		Proiect nr: 2002 / 2023
	Amplasament : jud. Mures, mun. Targu Mures, str. Verii, nr.57		S.F.
SEF PROIECT	arh. NAGY ENIKO TEKLA	SECTIUNE SI DETALII SCARA EXTERIOARA W-15	
PROIECTAT	ing. LAKATOS MIHALY		
DESENAT	ing. LAKATOS MIHALY	Data: ianuarie 2023	Scara 1:20
		R7	