


JUDETUL: Mures  
LOCALITATEA : Targu Mures  
ADRESA: str. Parcul Sportiv Municipal, nr. 4  
NR. C.F.: 129302  
NR. TOPO/CAD Cad.: 129302

**sportplay**  
ENGINEERING GAME SYSTEMS

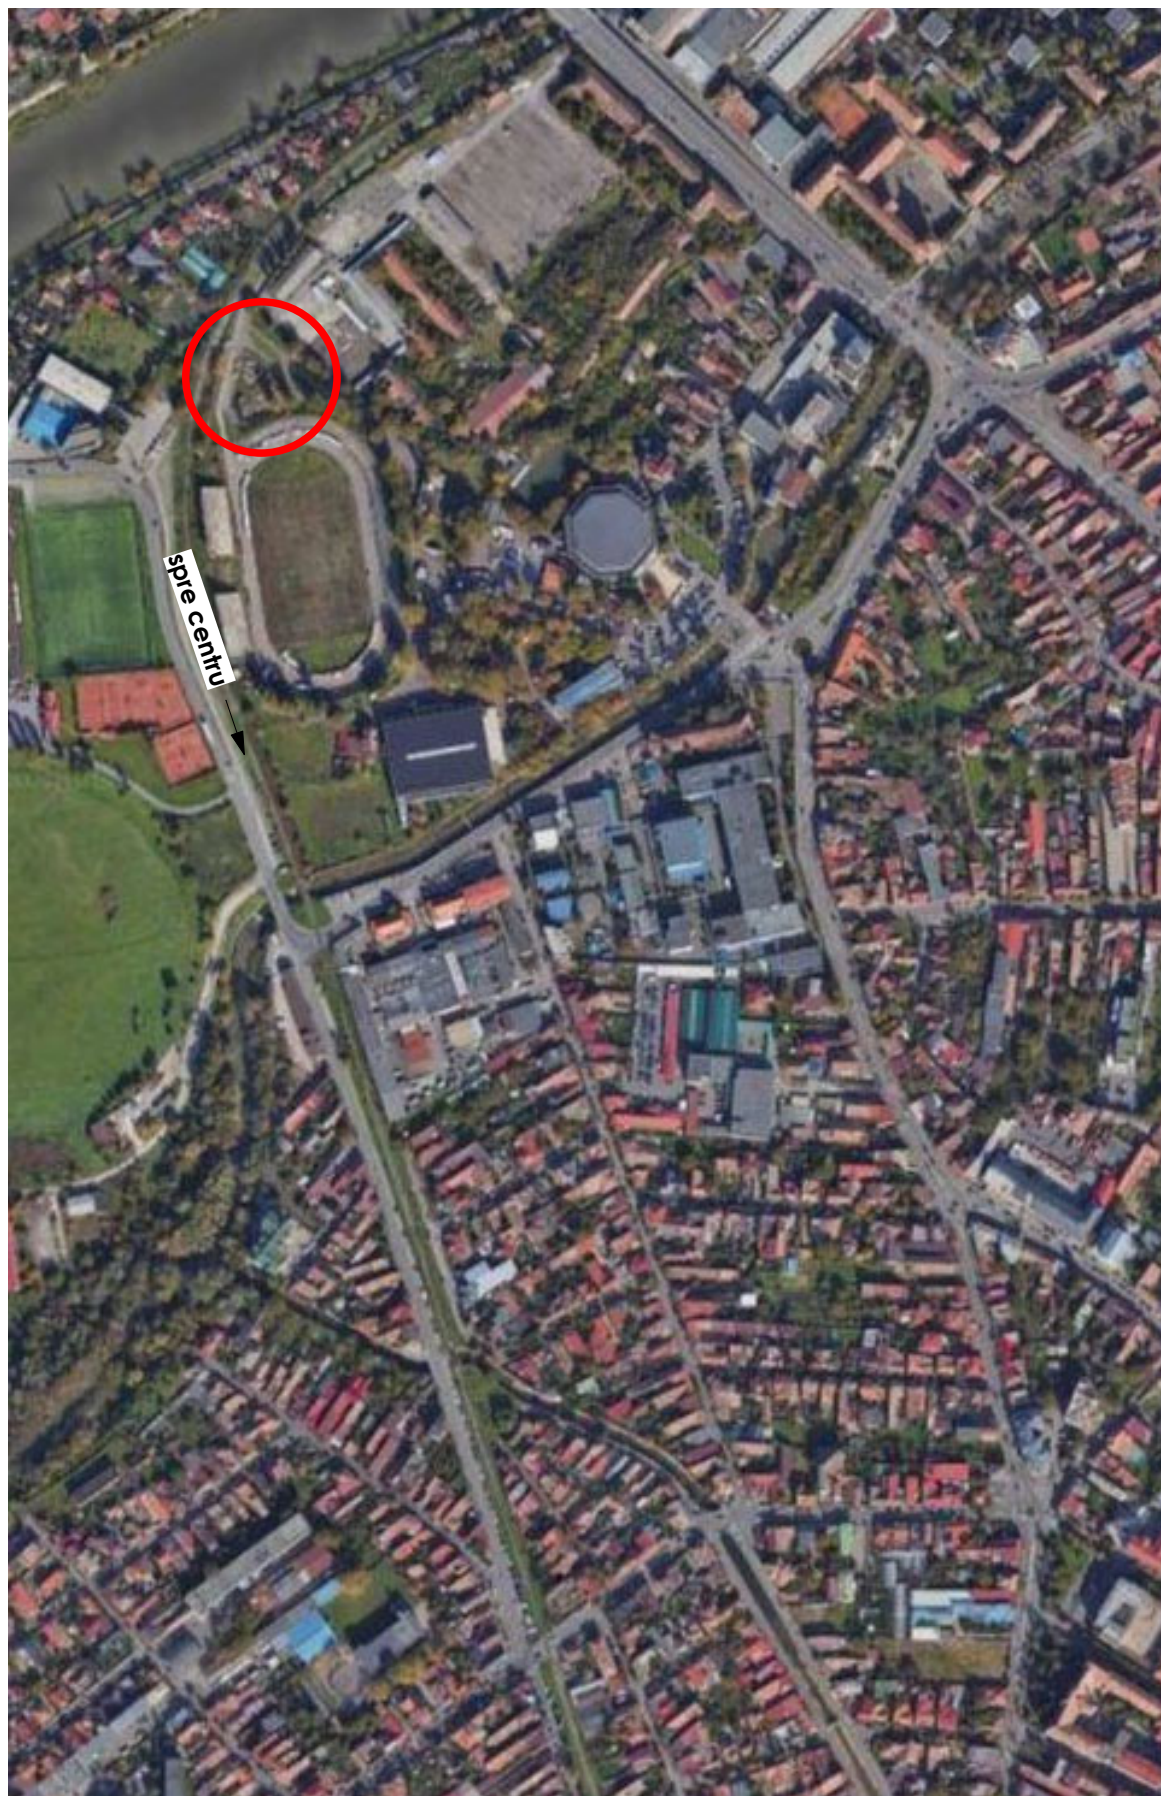

pr. general:  
**sc SPORT PLAY SYSTEMS srl**  
Adresa:  
str. Calea Victoriei, nr. 7/19,  
Turda, jud. Cluj,  
Romania  
0040 742 774 046  
office@sportplay.ro

pr. specialitate:  
**sc PATRU NOUA STUDIO srl**  
Adresa:  
str. Horea, nr. 4/18, Cluj-  
Napoca, jud. Cluj,  
Romania  
office@49studio.ro

nr. pr.:  
**20 | 2023**  
data:  
**11.2023**

beneficiar:  
**Municipiul Targu Mures**  
adresa:  
str. Parcul Sportiv Municipal, nr. 4, mun.  
Targu Mures, jud. Mures

titlu proiect:  
**Amplasare Skatepark in Parcul Sportiv Municipal, mun. Targu Mures, jud. Mures**  
str. Parcul Sportiv Municipal, nr. 4, mun.  
Targu Mures, jud. Mures  
titlu plansa:  
**Plan de incadrare**

sef proiect:  
**arh. Mihai Balas**  
proiectat:  
**arh. Alexandra Mihalca**  
desenat:  
**arh. Ioana Patrut**

scara:  
**1:5000**

faza:  
**S.F.**

nr. plansa:  
**A00.1**

 **LEGENDA:**  
Zona studiata