

JUDETUL: Mures
 LOCALITATEA : Targu Mures
 ADRESA: str. Parcul Sportiv Municipal, nr. 4
 NR. C.F.: 129302
 NR. TOPO/CAD Cad.: 129302

sportplay
 ENGINEERING GAME SYSTEMS

pr. general:
sc SPORT PLAY SYSTEMS srl
 Adresa:
 str. Calea Victoriei, nr. 7/19,
 Turda, jud. Cluj,
 Romania
 0040 742 774 046
 office@sportplay.ro

pr. specialitate:
sc PATRU NOUA STUDIO srl
 Adresa:
 str. Horea, nr. 4/18, Cluj-
 Napoca, jud. Cluj,
 Romania
 office@49studio.ro

nr. pr.:
20 | 2023
 data:
11.2023

beneficiar:
Municipiul Targu Mures
 adresa:
 str. Parcul Sportiv Municipal, nr. 4, mun.
 Targu Mures, jud. Mures

titlu proiect:
Amenajare Skatepark in Parcul Sportiv Municipal, mun. Targu Mures, jud. Mures
 str. Parcul Sportiv Municipal, nr. 4, mun. Targu Mures, jud. Mures
 titlu plansa:
Sectioni generale - Scenariul 2



sef proiect:
arh. Mihai Balas
 proiectat:
arh. Alexandra Mihalca
 desenat:
arh. Ioana Patrut

scara:
1:200

faza:
S.F.


nr. plansa:

A02.2

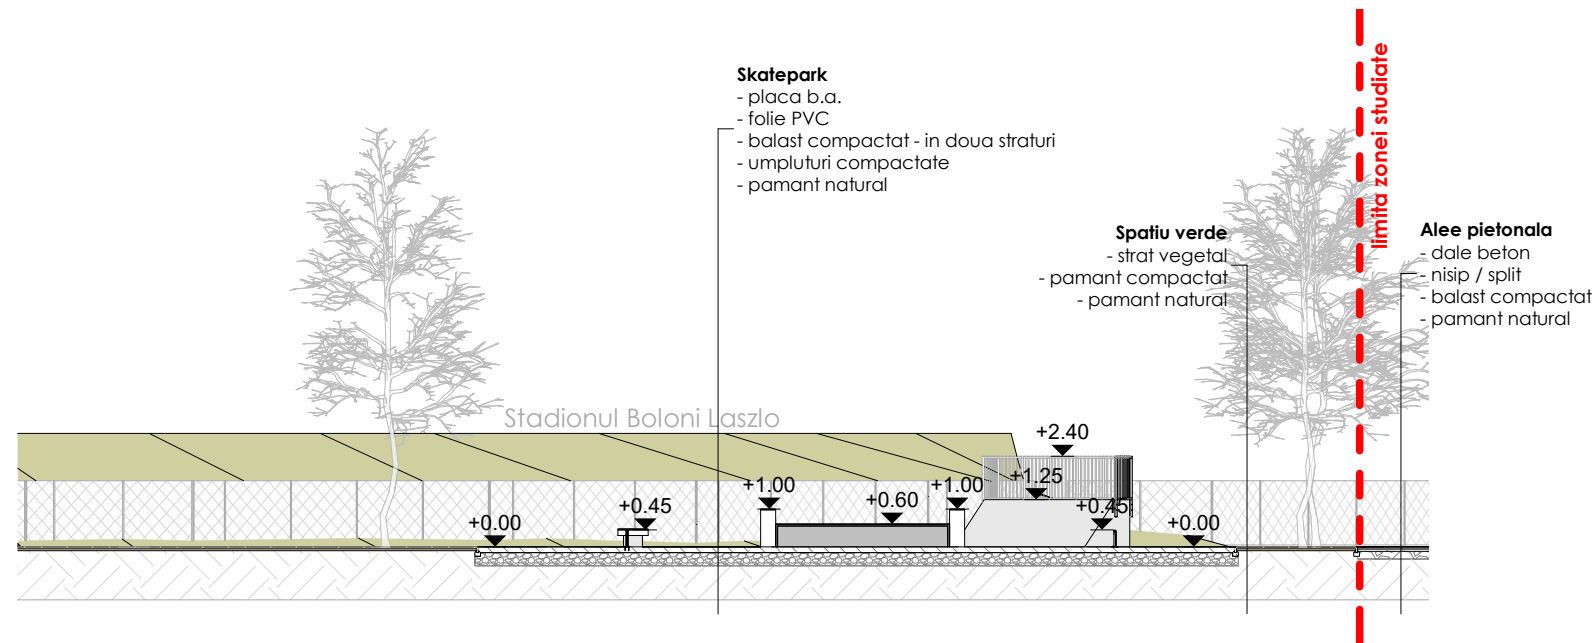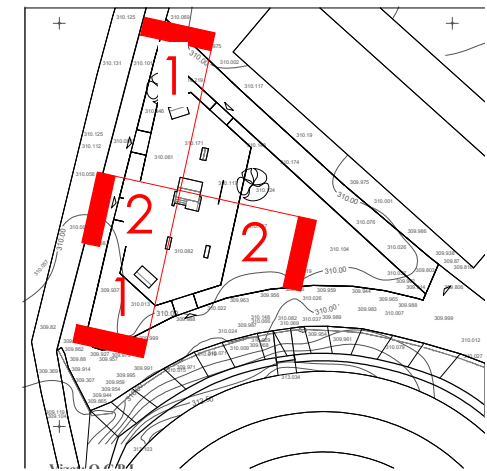

Scenariu 2 - Sectiunea 2

1 : 200

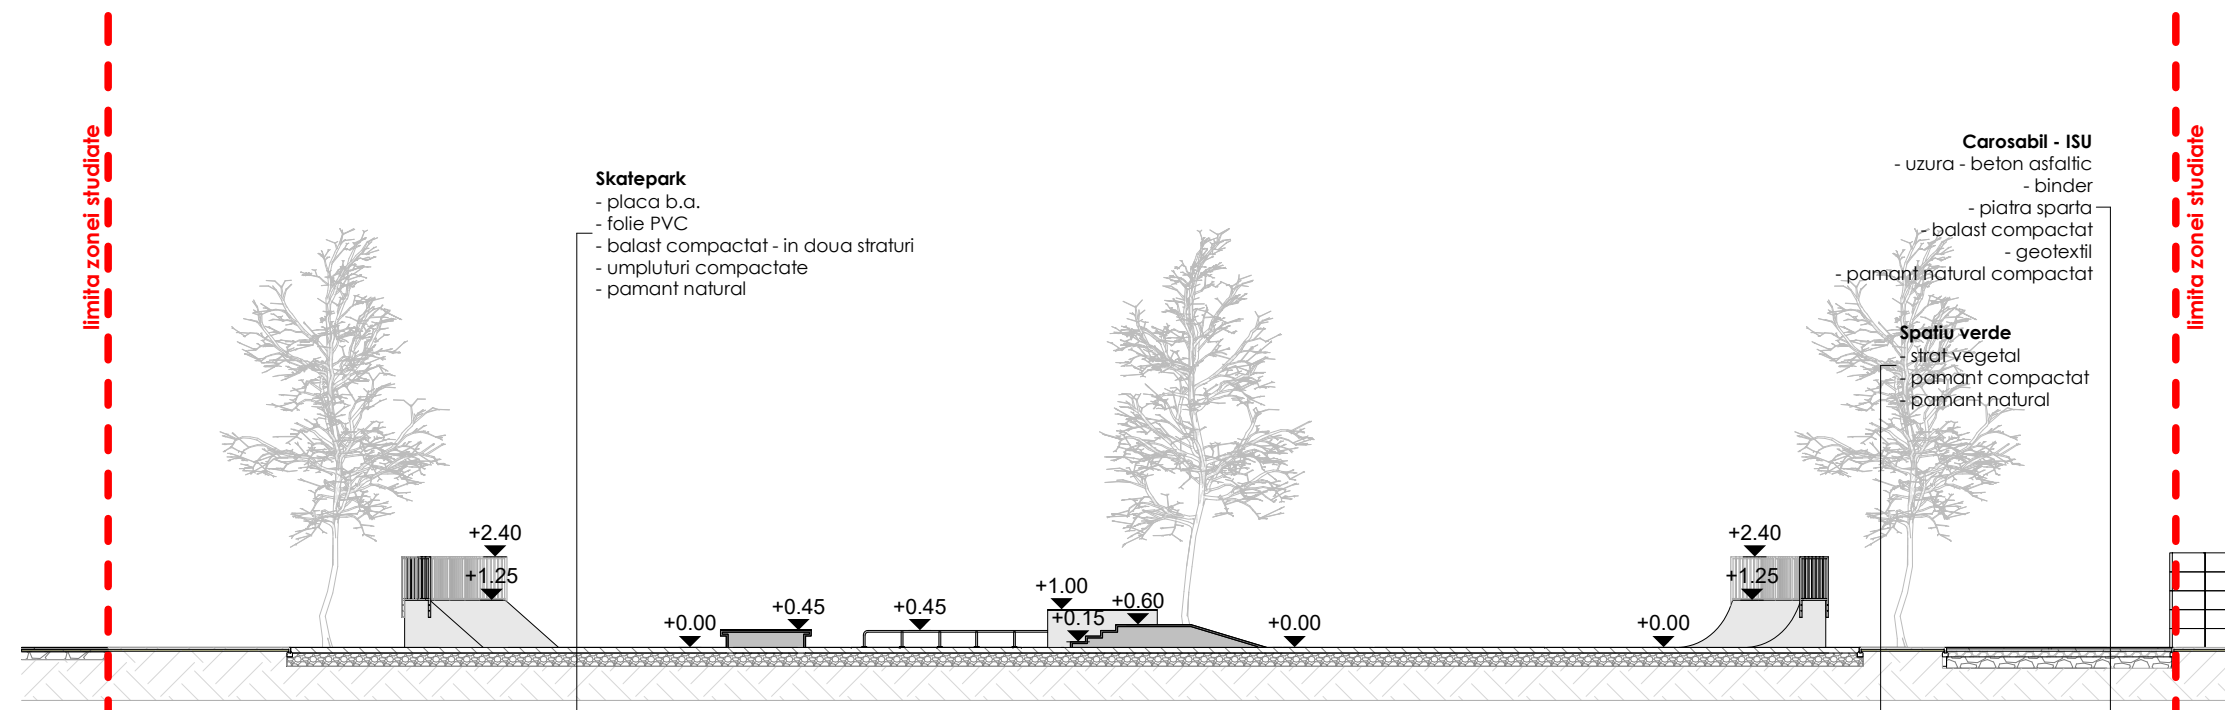

Scenariu 2 - Sectiunea 1

1 : 200