



PROFIL TIP NR. 1

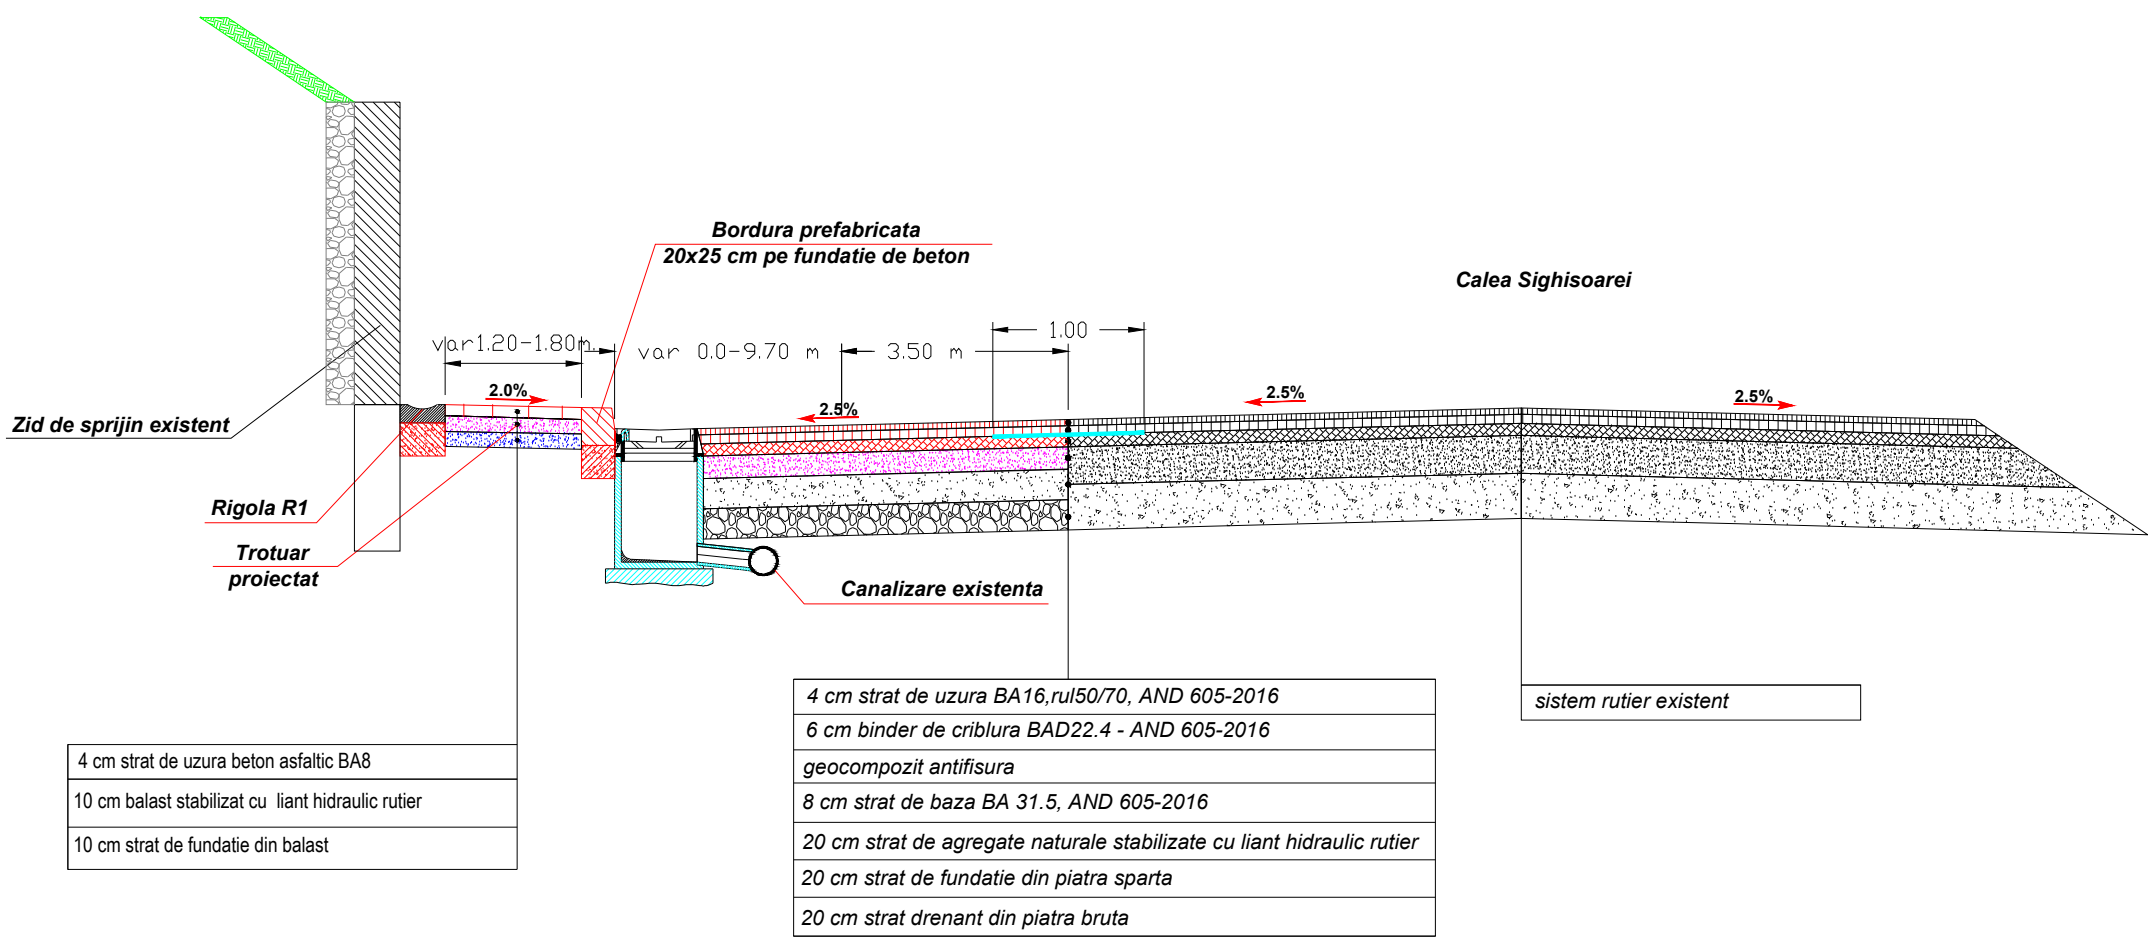

NOTA:
PROFIL TRANSVERSAL TIP NR. 1
LOCALITATEA MUNICIPIUL TG.MURES
STRADA CALEA SIGHISOAREI
Se aplica intre:
km 0+000 - km 0+124

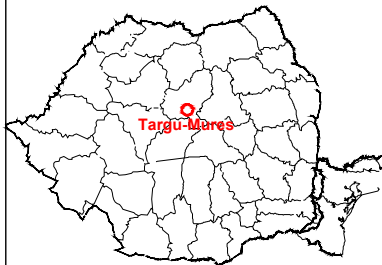

Harta cheie

Scara 1:50



Data	Semnatura	Descriere	Data	Semnatura

MODIFICARI APROBAT

ENTITATE ACHIZIToare
**MUNICIPIUL
TARGU-MURES
JUDETUL MURES**

PROIECTANT GENERAL
CONSULT CONSTRUCT S.R.L.
STR. ANDREI SAGUNA NR. 11/3
SIGHISOARA, JUDETUL MURES
SEDIU LUCRATIV
STR. AUREL FILIMON NR. 15
TG. MURES, JUDETUL MURES
Tel: 0739 885489

Self proiect, Ing. Liviu Oana	Verificat, Ing. Liviu Oana
Proiectat, Ing. Mircea Cinadi	Desenat, Muresan Ciprian

Denumire proiect:

**„LARGIRE CALEA SIGHISOAREI
ZONA SHOPPING-CITY”**

PROIECT NR. 10/2025

Faza:
**STUDIU DE
FEZABILITATE**

Titlul desenului:
**PROFIL TRANSVERSAL
TIP**

Plansa nr. T01