



PLAN DE INCADRARE IN PUG

1:5000

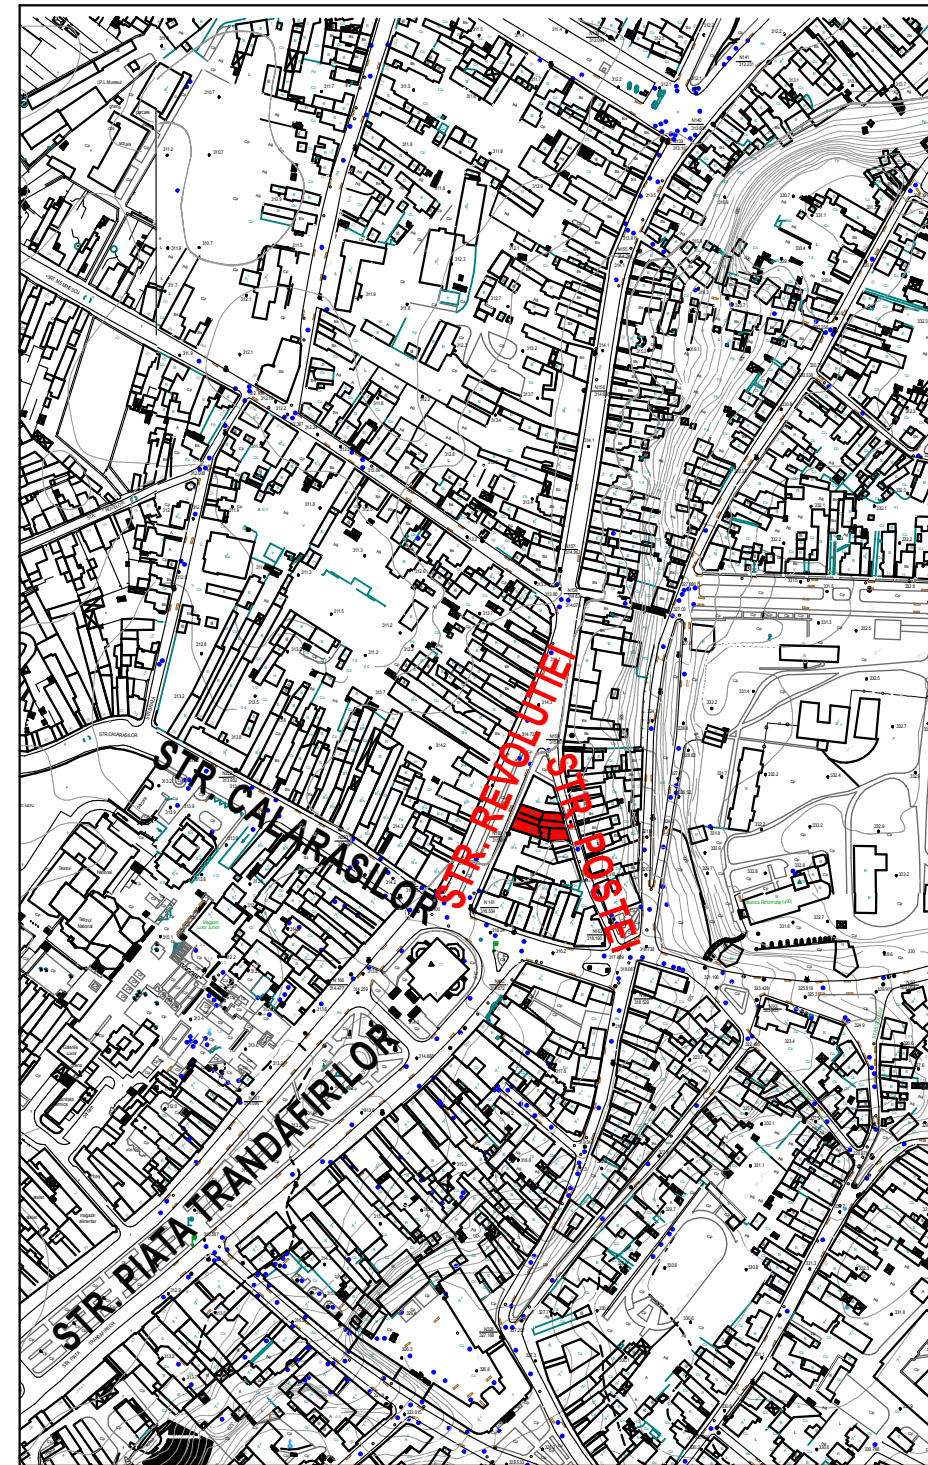

PLAN DE INCADRARE IN ZONA

1:5000

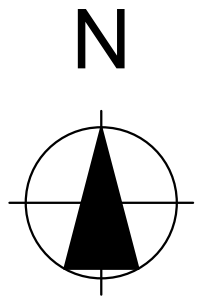

LOCALIZARE IN PUG

**LEGENDA**

- str. Revolutiei nr.4
- Limite proprietati
- Cladiri

VERIFICATOR/EXPERT	SEMŢATURA	CERINTA	REFERAT / EXPERTIZA NR / DATA	
S.C. ARCHIPROG S.R.L. -TG. MURES Aleea Carpati 3/22 Nr.aut. J-26-512-1993 tel. 0740-052-754 e-MAIL: archiprogram@rdslink.ro			Beneficiar S.C. OPTICA OPTOFARM S.R.L. - Jeremias Laszlo -Tg. Mures, str. Marasti, nr.5	Nr. Proiect 156.1/2011
Sef proiect	arh. BORSOS Aladar Anton		SCARA: 1:5000	PUZ
Proiectat			REAMENAJARE SI MANSARDARE CLADIRE - SPATIU COMERCIAL SI PRESTARI SERVICII	
Desenat			APR. 2011	PLAN DE INCADRARE IN ZONA, PLAN DE INCADRARE IN PUG