


# ANALIZA PROPRIETATE EXISTENTA

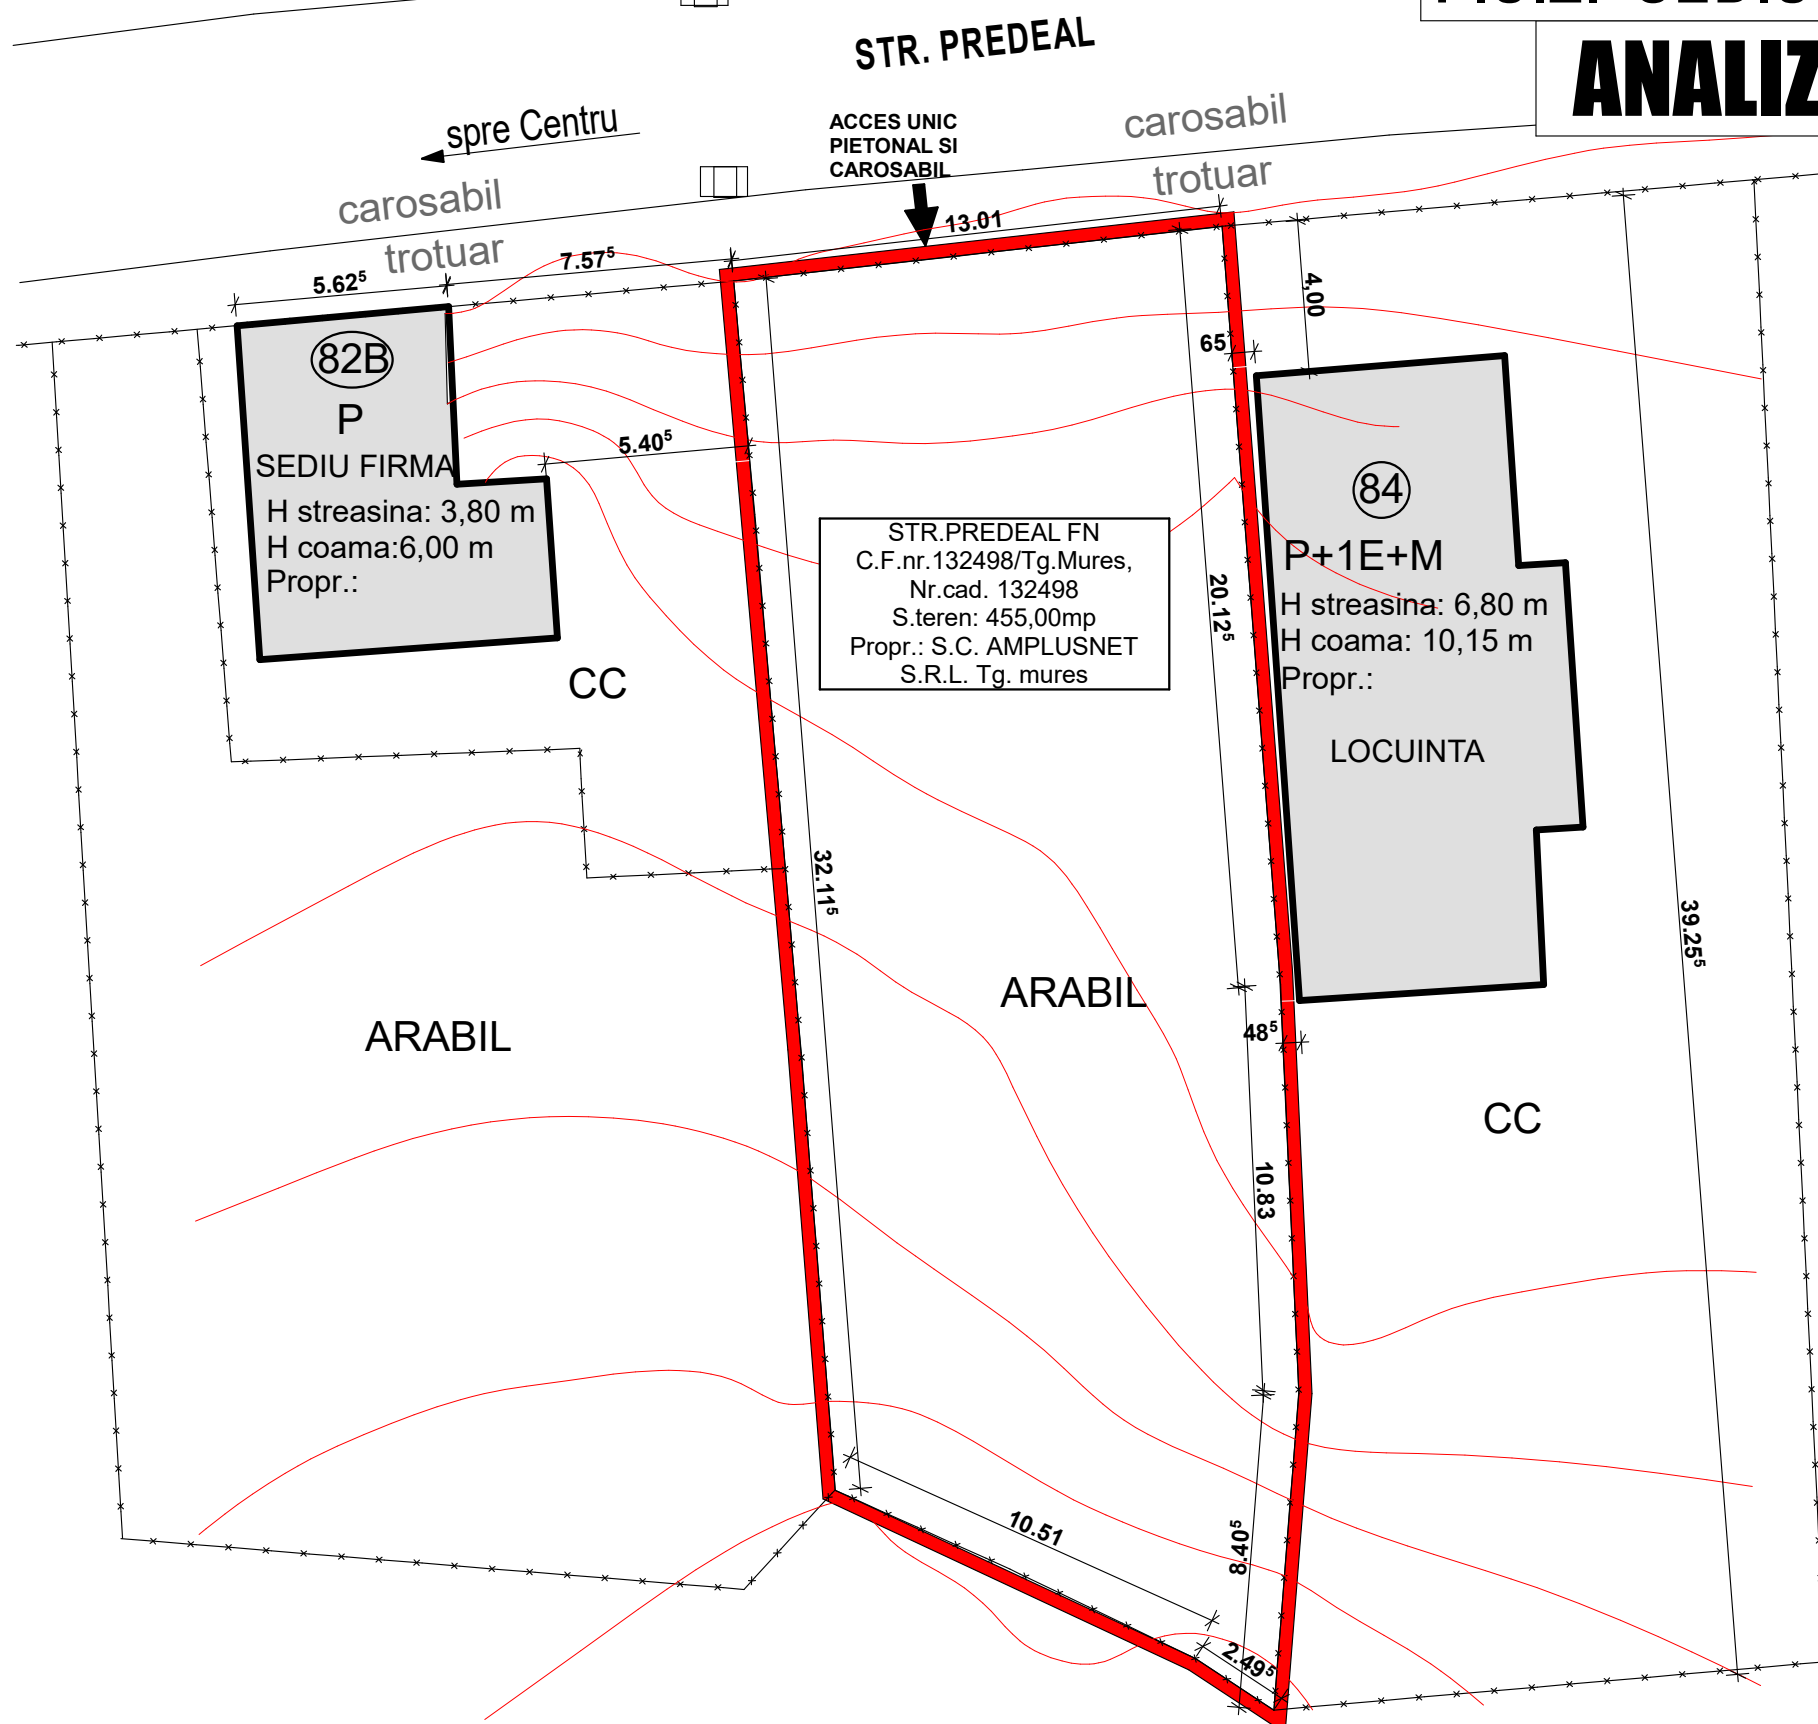

### LEGENDA

- LIMITA PARCELA STR. PREDEAL F.N.
- PROPRIETAR: S.C. AMPLUSNET S.R.L. TG. MURES
- \*—\*— LIMITE PROPRIETATI VECINE
- CLADIRI PROPRIETATI VECINE
- PLATFORME SI TROTUARE
- 18 NUMAR CASA
- S+P REGIMUL DE INALTIME

### DATE TEHNICE EXISTENTE

S.teren:455,00 mp  
 S.construit: 0 mp  
 POT existent: 0%  
 CUT existent:0,00  
 Domeniul de utilizare teren: Arabil

EXPERT/VERIFICATOR		CERINTA	REFERAT NR.
PROIECTANT GENERAL: <b>S.C. PROEXCON IMPEX S.R.L.</b>		<b>SEDIU FIRMA SI LOCUINTE DE SERVICIU</b> Beneficiar: <b>S.C. AMPLUSNET S.R.L.</b> Tg. Mures str. PREDEAL nr. _____ Tg.Mures	
PROIECTANT URBANISM: <b>S.C. ARCHIPROG S.R.L.</b>			
SEF PROIECT	ing. Pintea Petre	<b>ANALIZA PROPRIETATE EXISTENTA</b>	
PROIECTAT	arh.Borsos Aladar Anton		
REDACTAT	arh.Borsos Aladar Anton		
PROIECTAT	arh.Iszlai Tamas		
		Data: mai 2015	Scara
		Proiect nr: <b>315/2015</b> Faza: <b>PUZ</b>	
		<b>U3</b>	