


PLAN DE INCADRARE IN ZONA

SCARA 1:5000

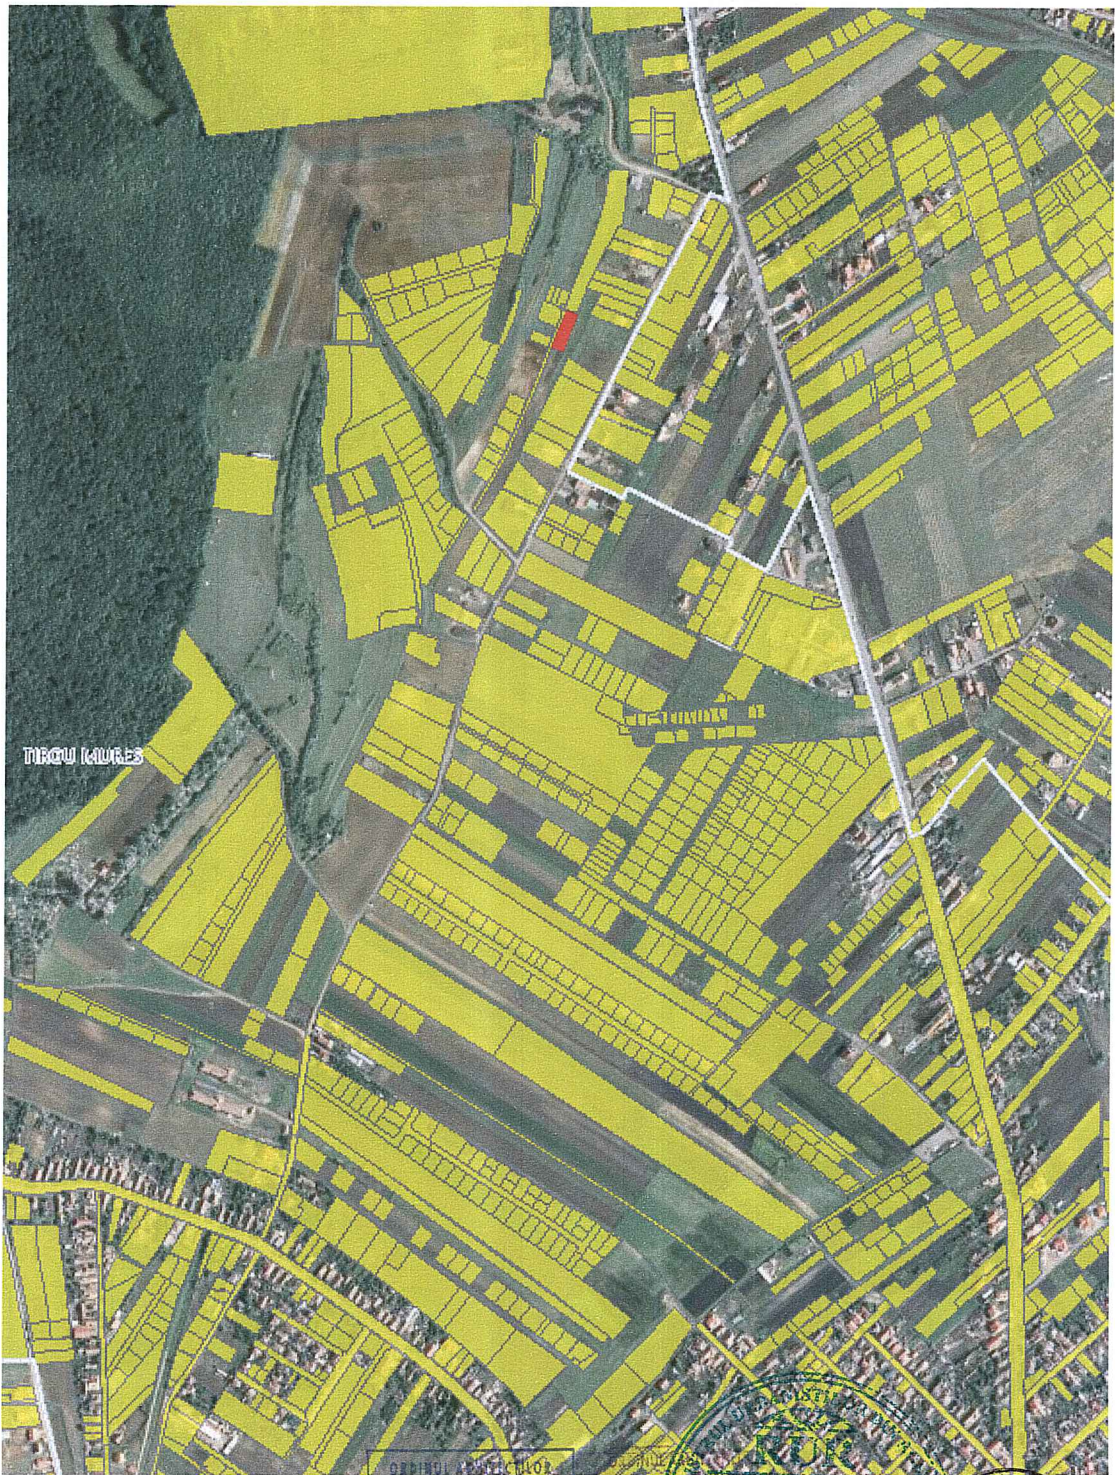

Amplasament

SOCIETATEA COMERCIALA
J26-910-2002
ARHIEDIL

ORDINUL DE INCADRARE
DIN ROMANIA
567
Ioan Danut
STEFANESCU

SOCIETATEA COMERCIALA
DIN ROMANIA
Gaza G.
KERESZTES
Arhitect
D.F.G.

SOCIETATEA COMERCIALA
S&T
ORTOPROIECT
S.R.L.
CUI: 37430147
J26/658/2017
Str. George Emil Palade nr. 1
Targu Mures, Jud. Mures

Verificatori/Experti	Nume, I., Prenume	Semnatura	Cerinta	Referat verificare proiect/Expertiza nr./data	
PROIECTANT	ARHIEDIL S.R.L. CUI R14988756 J26/910/2002 Targu - Mures	S&T ORTO PROIECT S.R.L. CUI 37430147 J26/658/2017 Str. Panselutelor nr. 2 Sangeorgiu de Mures 547530, Jud. Mures		Denumire Proiect: ELABORARE PUD - CONSTRUIRE CASA DE LOCUIT, IMPREJMUIRE SI BRANSAMENTE LA UTILITATI Targu Mures, F.N., C.F.134117, jud. Mures	Proiect nr. 29/2018
Specificatie	Numele	Semnatura	Scara: 1:5000	Beneficiar: CRACIUN ADELA LILIANA si CRACIUN FLORIN Targu Mures, str. Tisei, nr. 21, jud. Mures	Faza/revizie P.U.D
Proiectat	arh. urb. Keresztes Géza		Data:	Denumire Plansa: PLAN DE INCADRARE IN ZONA	Nr. Plansa A.00
Desenat CAD	Tanya Brefelean		2018		