



ANALIZA FONDULUI CONSTRUIT EXISTENT




ADRESA	SUPRAFATA PARCELEI	LATIMEA PARCELEI	CONSTRUCTII EXISTENTE	REGIM DE INALTIME	STAREA CONSTRUCTIEI	STRUCTURA CONSTRUCTIEI	Ac (mp)	Ad (mp)	POT (%)	CUT
str. RODNEI nr.56	432,0	9,20 - 9,46	casa de paianta	P	rea	nedurabila	66,0	66,0	43,06	0,99
			casa de lociut noua	S+P+1E	buna	durabila	120,0	360,0		

*FONDUL CONSTRUIT EXISTENT

FUNCTIUNEA CONSTRUCTIILOR

-  CASE DE LOCUIT
-  ANEXE

STRUCTURA CONSTRUCTIILOR


-  DURABILE
-  SEMIDURABILE
-  NEDURABILE

REGIM DE CONSTRUIRE

-  P - S+P+1E

STAREA CONSTRUCTIILOR

-  BUNA
-  MEDIOCRA
-  REA

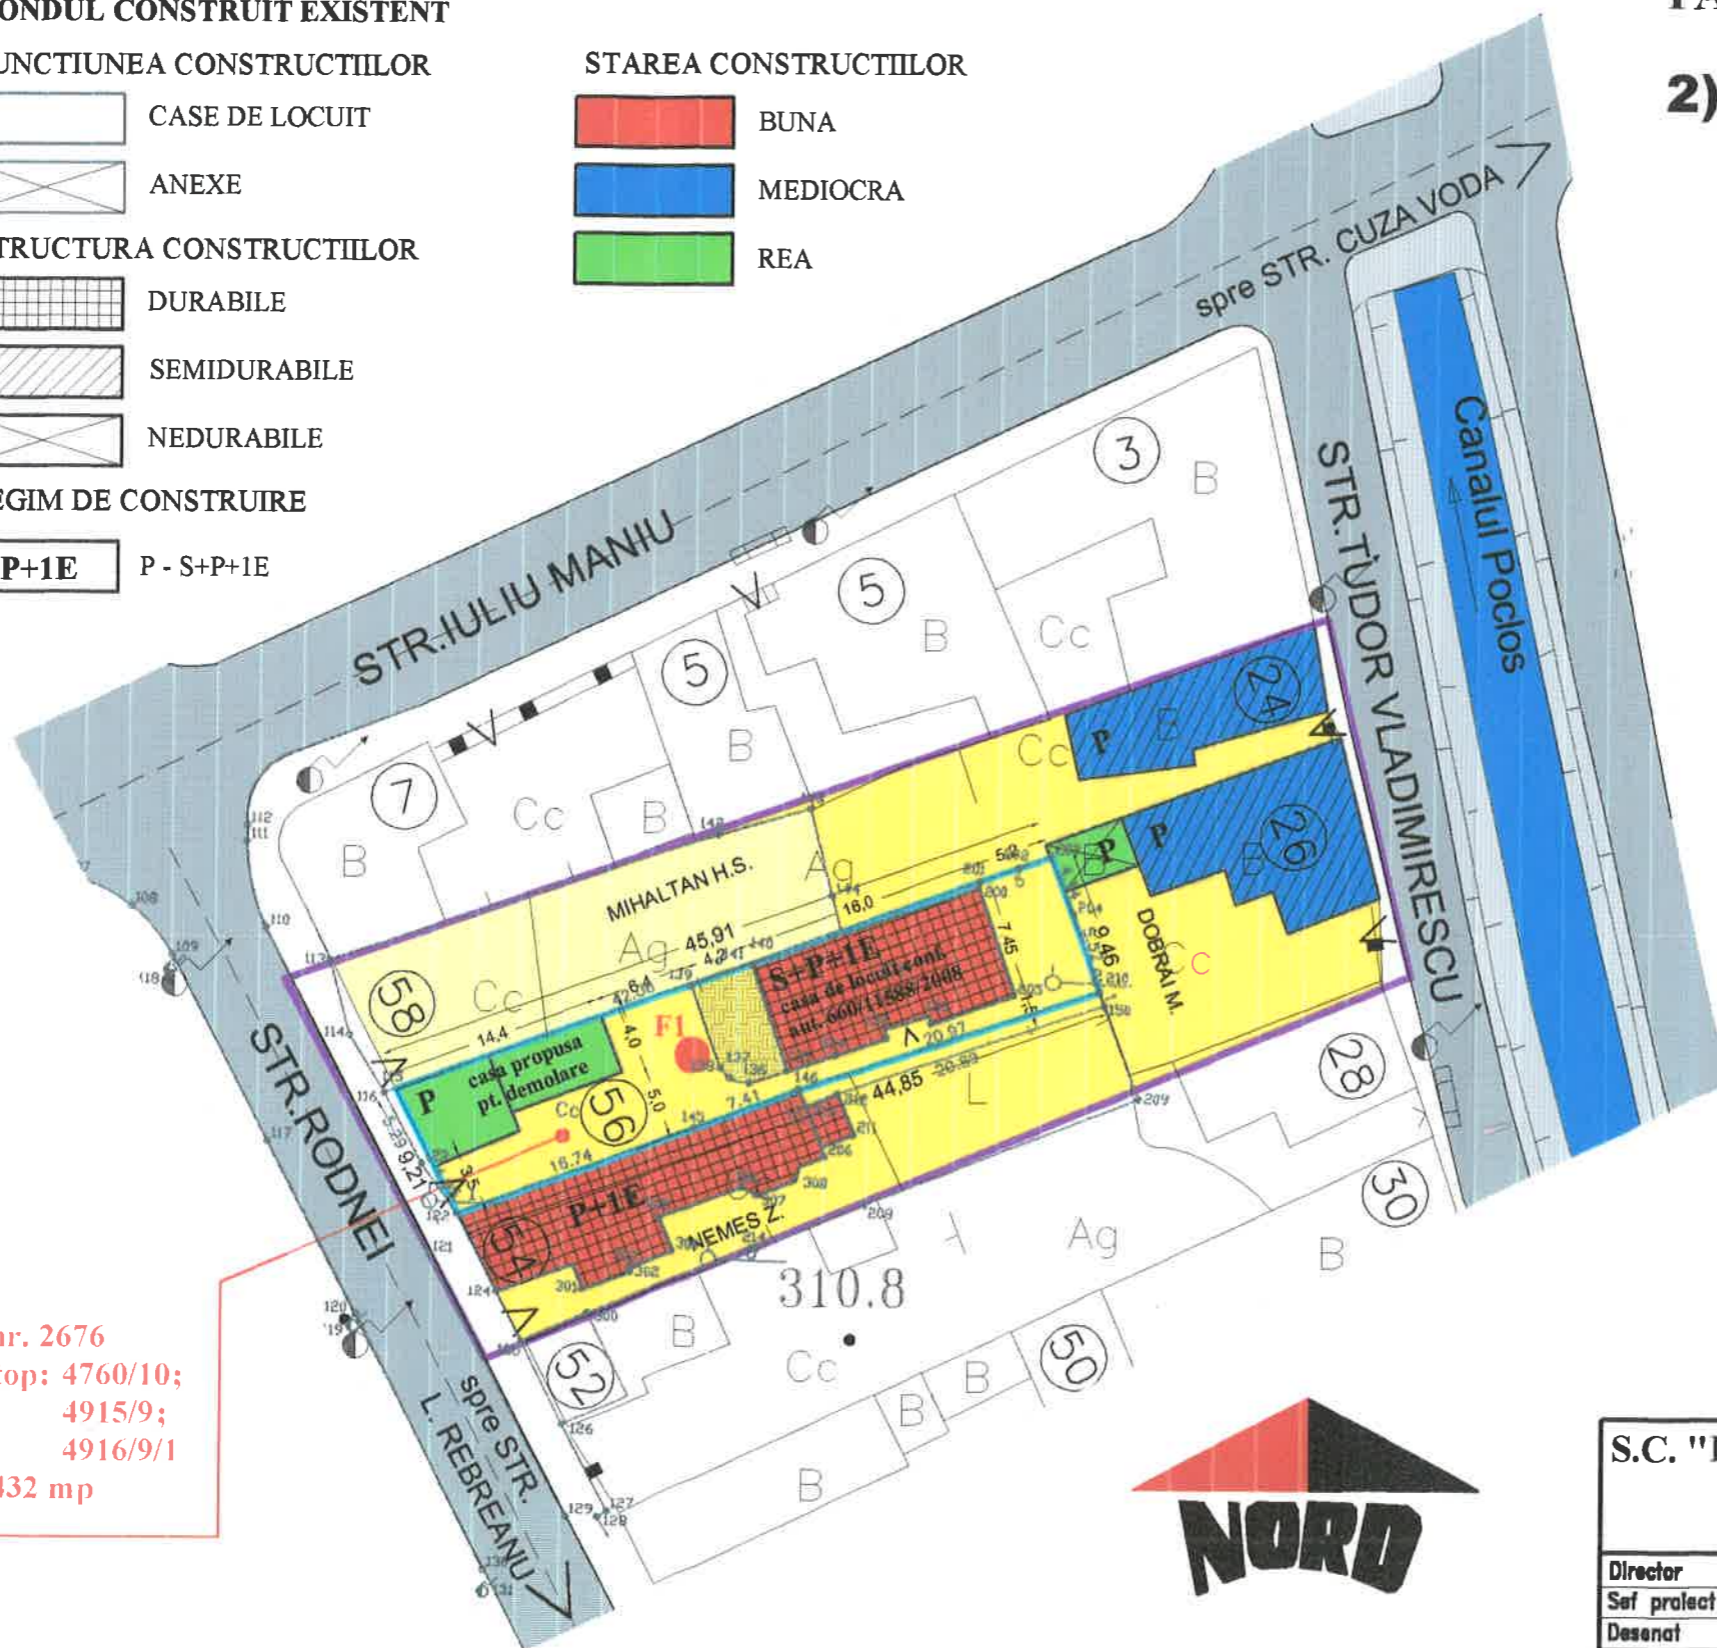

CF nr. 2676
 Nr. top: 4760/10;
 4915/9;
 4916/9/1
 S = 432 mp










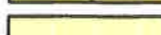

PUD PLAN URBANISTIC DE DETALIU

CONSTRUIRE CLADIRE COMERT - PRESTARI SERVICII

TARGU MURES, str. RODNEI, nr. 56

2) situatie existenta

LEGENDA

-  LIMITA ZONEI STUDIATE
-  LIMITA PROPRIETATE STUDIATA
-  PROPUSA PT. CONSTRUIRE (432,0 mp)
-  STRAZI LOCALE EXISTENTE, MODERNIZATE
-  ACCESE EXISTENTE
-  CANALUL POCLOS
-  ZONA DE LOCUIT EXISTENT
-  GRADINA EXISTENTA
-  FI FORAJ EXECUTAT



S.C. "PROIECT" S.R.L. TG. MURES J26-621-1991			Beneficiar: KISS ANDRAS SI SOTIA TG. MURES, ALEEA CARPATI nr. 33/93	Pr.nr.
Director Sef proiect Desenat	com. jr. Simó L. arh. Keresztes G. teh. Györfi M.	Sc: 1:500 DATA 2006	PUD - CONSTRUIRE CLADIRE COMERT - PRESTARI SERVICII TARGU MURES, str. RODNEI, nr. 56 SITUATIE EXISTENTA	Faza PUD Pl. nr. 2