


# CONSTRUIRE CENTRU SPORTIV

## loc. TG. MURES, jud. MURES



Serman (Tg. Mures)

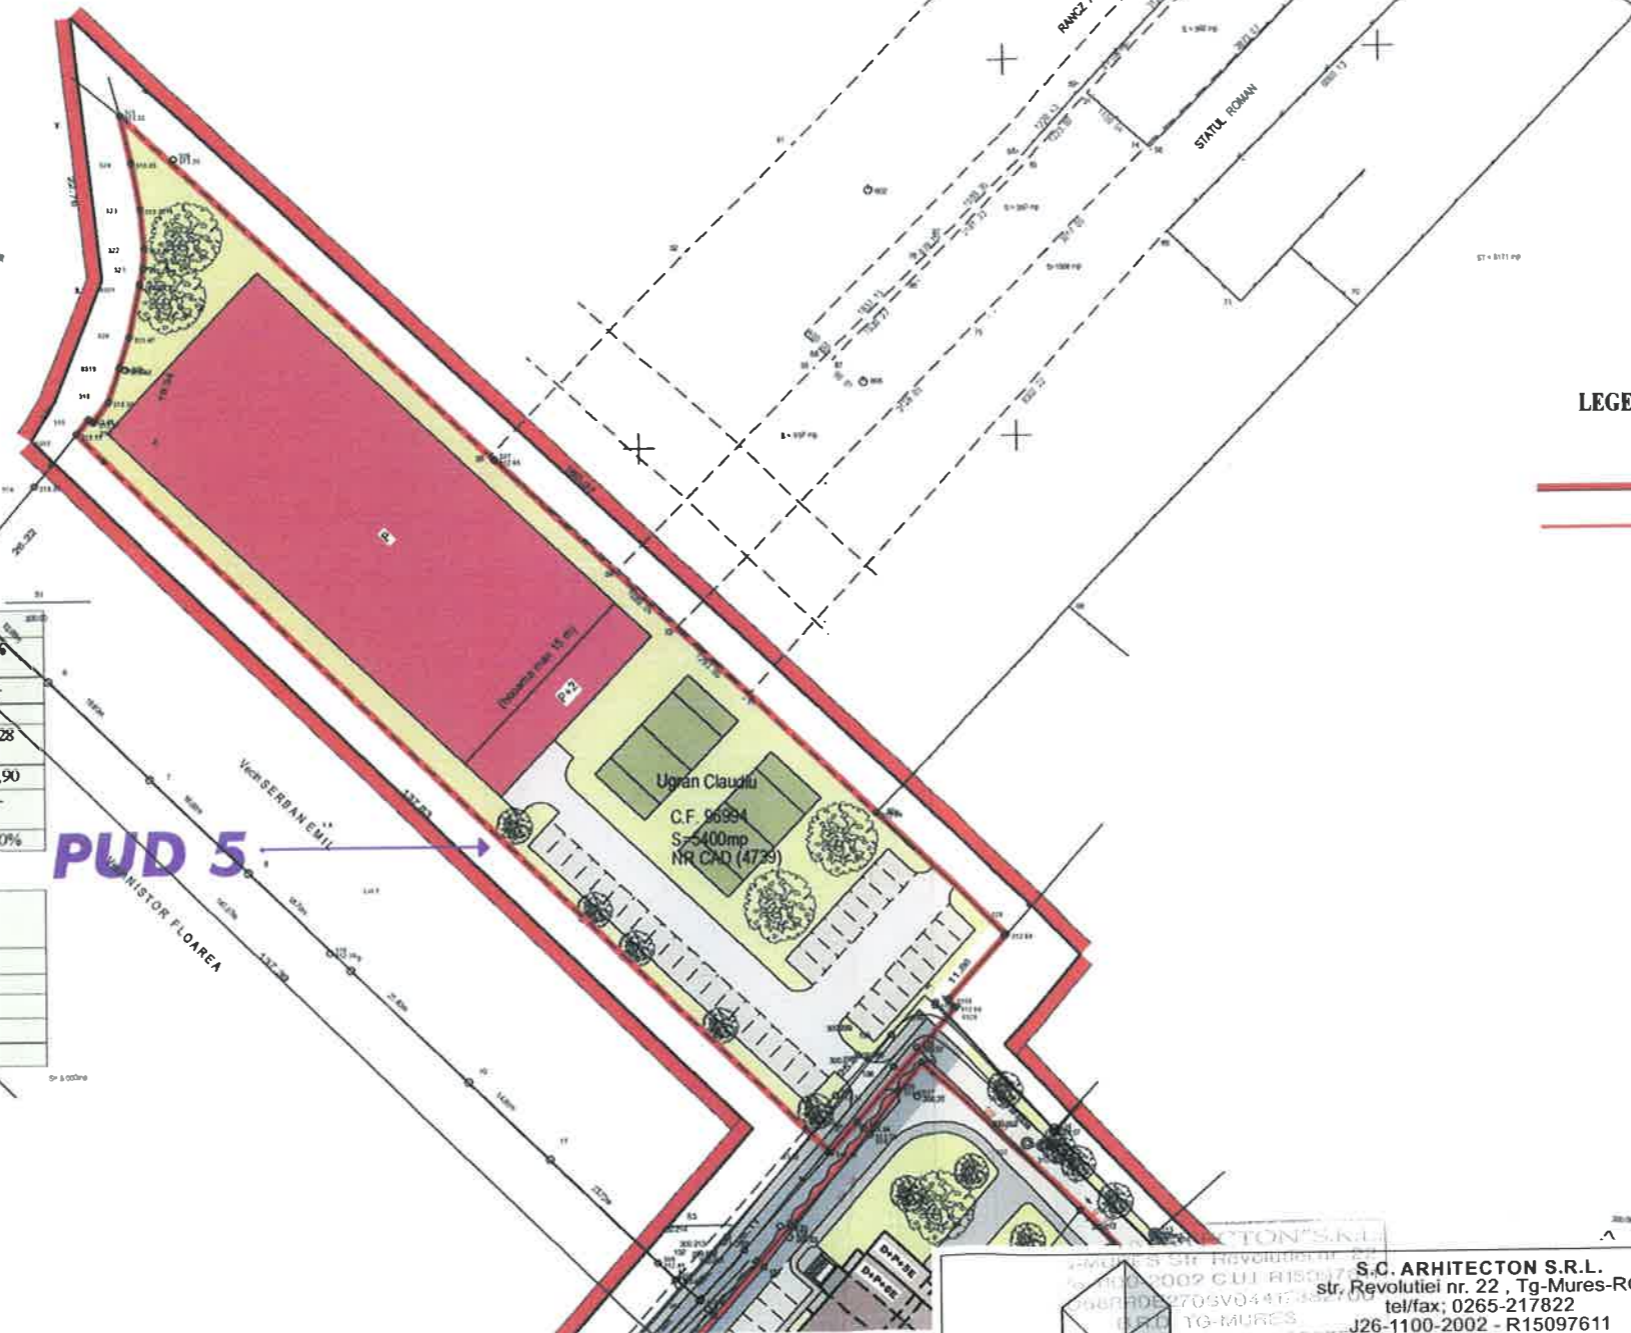

### LEGENDA

- LIMITE**
- LIMITA ZONEI STUDIATE
  - LIMITE PUD-uri

### ZONIFICARE FUNCTIONALA

- CAI DE ACCES VEHIICULAR
- CAI DE ACCES PIETONAL
- ZONE DE AGREMENT, LOCURI DE JOACA
- LOCUINTE COLECTIVE CU FUNCTII COMPLEMENTARE
- LOCUINTE COLECTIVE
- P4 - PARCARI AUTO
- ZONE VERZI + PLANTATII PROPUSE
- PG - PLATFORMA COLECTARE GUNOI
- ZONA DE PROTECTIE SONDA

FOLOSIREA TERENULUI	EXISTENT		PROPUSE	
	Suprafata mp	%	Suprafata mp	%
-TEREN ARABIL INTRAVILAN	5.400	-	-	-
-CONSTRUCTII	-	-	2.100	6,28
-PLATFORME SI ALII CAROSABILE	-	-	5.000	17,90
-SPATII VERZI PLANTATE	-	-	14.200	-
-SPATII COMERCIALE, SERVICII	-	-	-	-
<b>TOTAL</b>	<b>5.400mp</b>	<b>100%</b>	<b>5.400mp</b>	<b>100%</b>

Indici maximi realizati	
-Ac propus	2.100 mp
-Ad propus	2.430 mp
-POT maxim	30,0 %
-CUT maxim	= 0,45
-Inaltimea maxima la comisa	15m

**PUD 5**



<b>S.C. ARHITECTON S.R.L.</b> str. Revolutiei nr. 22 , Tg-Mures-RO tel/fax: 0265-217822 J26-1100-2002 - R15097611 arhitectonpro@yahoo.com			Beneficiar:	<b>UGRAN CLAUDIU</b>	PROIECT NR. 163/2009
Specificatie	Nume	Semnatura	Scara: 1 : 1000	Denumire proiect:	FAZA DE PR.: P.U.D.
Sef proiect	arh. Kovacs Angela			Denumire plansa:	PLANSĂ NR. A.05
Proiectat	arh. Kovacs Angela		Data: 03. 2010	<b>DOCUMENTATIE APROBATA</b>	
Desenat	arh. Konrad Eniko				