


P.U.D. - STATIE AUTOBUS


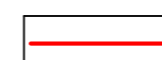
loc. TG. MURES, jud. MURES

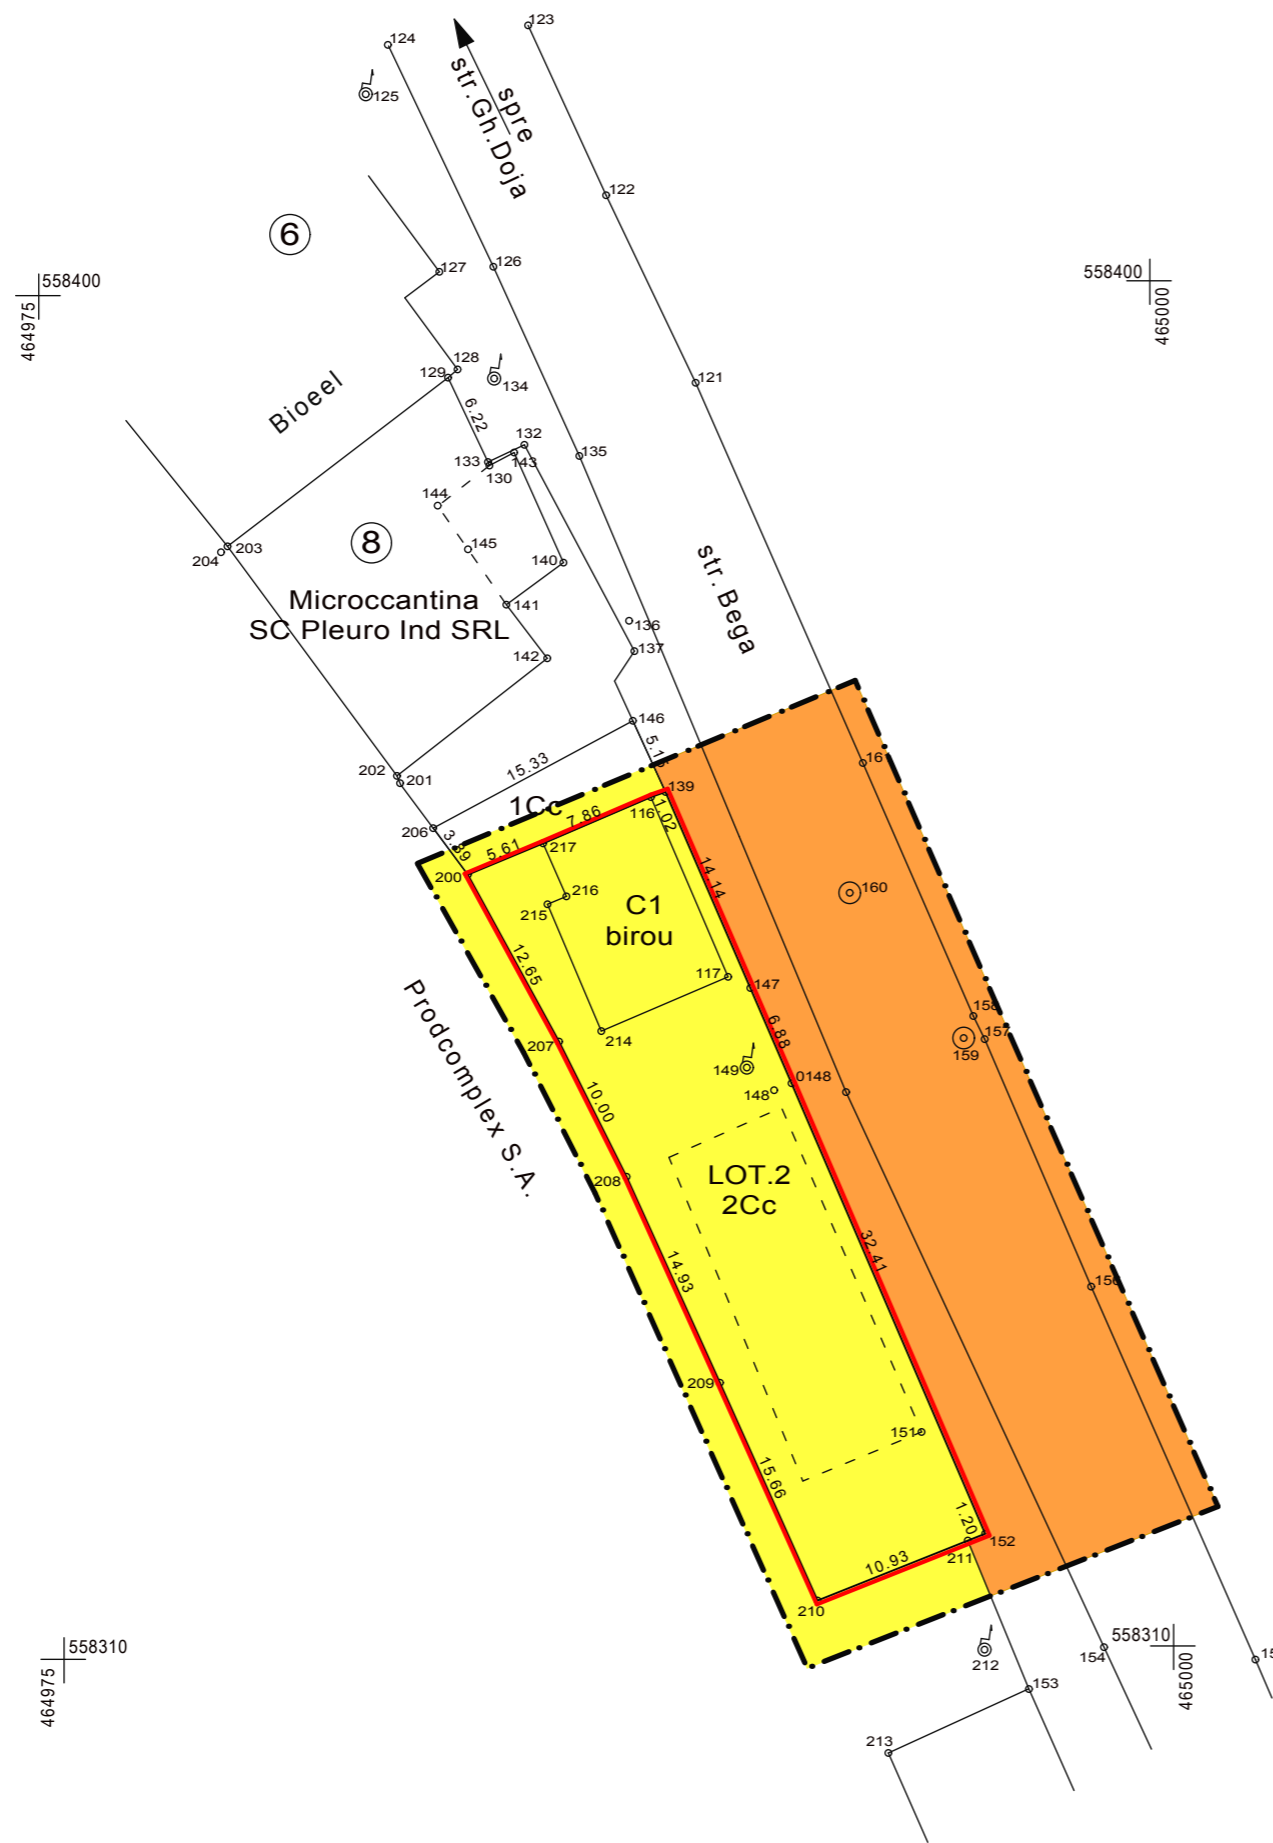



BILANT TIP PROPRIETATE			
NR. ART.	TIP DE PROPRIETATE	ha	%
1.	DOMENIU PUBLIC DE INTERES LOCAL	0.087	50.44%
2.	DOMENIU PRIVATA PERSOANELOR FIZICE SI JURIDICE	0.089	50.56%
TOTAL		0.176	100%


LEGENDA:


LIMITE:

-  LIMITA ZONA STUDIATA
-  LIMITA PROPRIETATE

ZONIFICARE FUNCTIONALA:

-  TERENURI PROPRIETATE PUBLICA DE INTERES LOCAL
-  TEREN PROPRIETATE PRIVATAA PERSOANELOR FIZICE SAU JURIDICE

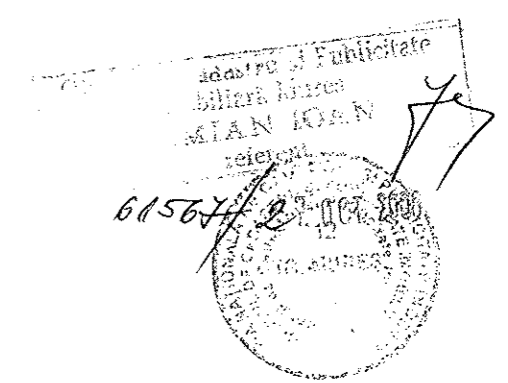

		S.C. ARHITECTON S.R.L. str. Revolutiei nr. 22 , Tg-Mures-RO tel/fax: 0265-217822 J26-1100-2002 - R15097611 arhitectonpro@yahoo.com		Beneficiar:	S.C. BALINT TRANS S.R.L.	PROIECT NR.	161/2009
Specificatie	Nume	Semnatura	Scara: 1 : 500	Denumire proiect:	P.U.D. - CONSTRUIRE AUTOGARA SI STATIE AUTOBUS Str. Bega nr. 8, Tg. Mures, jud. Mures	FAZA DE PR.:	P.U.D.
Sef proiect	arh. Kovacs Angela						
Proiectat	arh. Kovacs Angela		Data: 10. 2009	Denumire plansa:	TIPUL DE PROPRIETATE AL TERENURILOR	PLANSI NR.	A.04
Desenat	arh. st. Konrad Eniko						