



SITUATIE PROPUSA - ETAPA 02

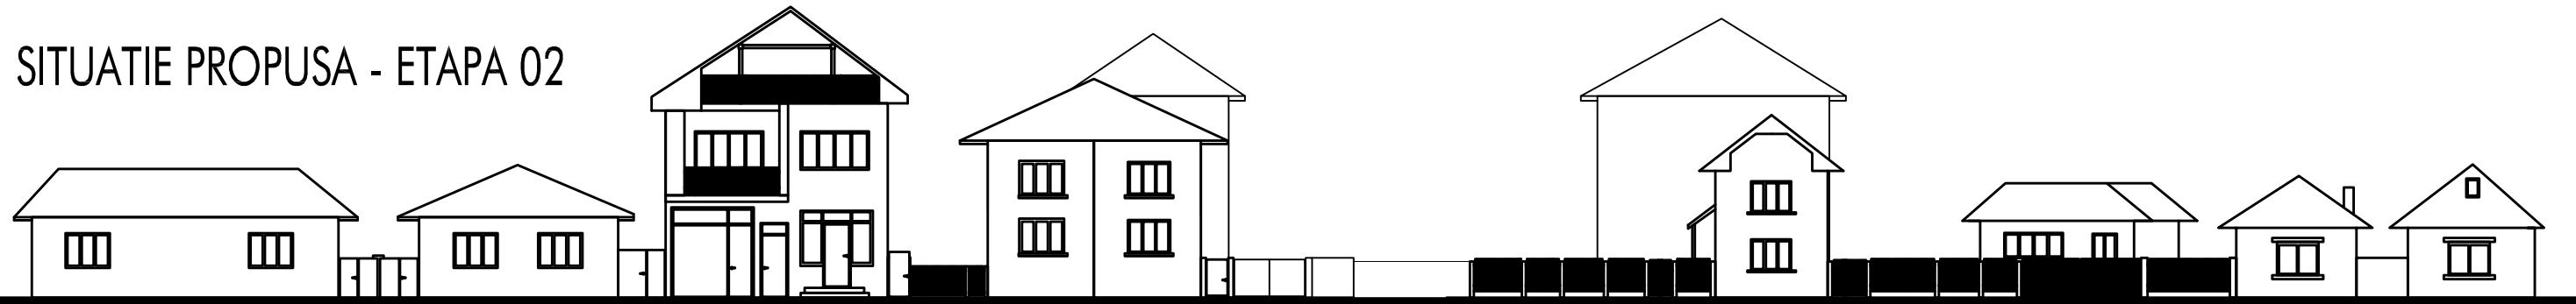

SITUATIE PROPUSA - ETAPA 01



SITUATIE EXISTENTA

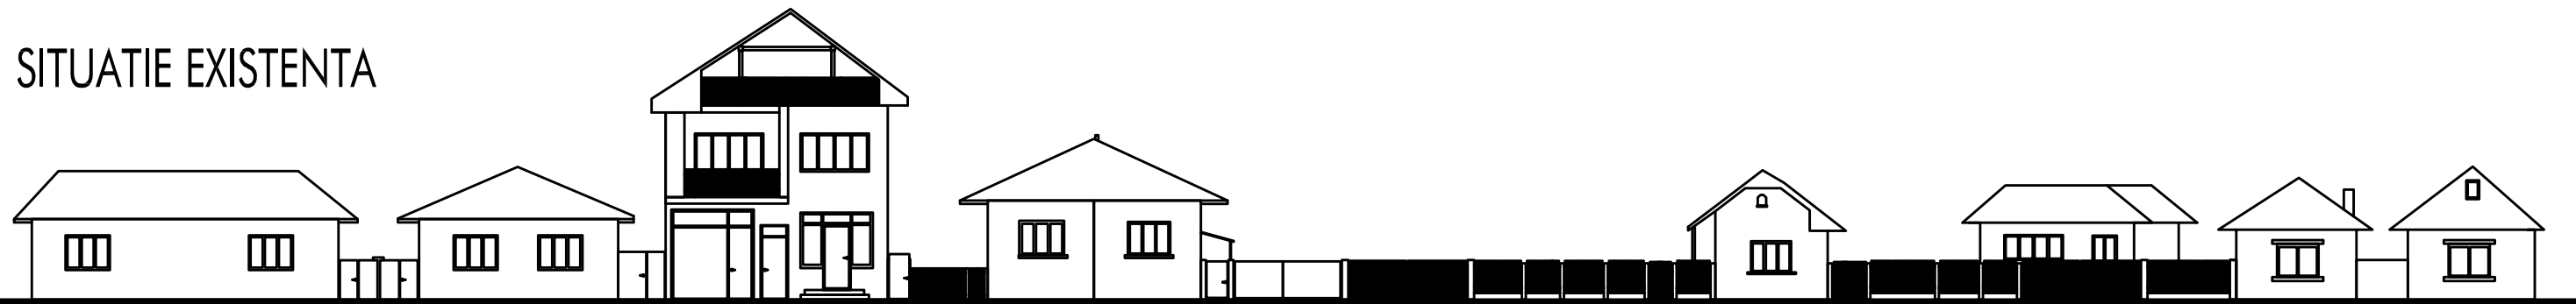

PERSPECTIVA STR. BARAGANULUI



BIROU DE ARHITECTURA SI URBANISM
TIRGU MURES - J26-1570-2004

sef proiect	arh. Octavian LIPOVAN	
proiectat	arh. WINKLER Eniko	
desenat	op.dev. BONI Arpad	
verificat	arh. Octavian LIPOVAN	
BENEFICIARI: D-na RANCZ ANA str. Baraganului, nr. 53, loc. Tg. Mures, jud. Mures		FAZA: PUZ
TITLU: PARCELARE TEREN SI CONVERSIE FUNCTIONALA ZONA IN VEDEREA CONSTRUIRII DE LOCUINTE INDIVIDUALE	DATA: dec. 2009	NR.PROIECT: 35-09
PROIECT: STR. BARAGANULUI 53-55, TIRGU-MURES		
TITLU: DESFASURATA LA STR. BARAGANULUI	SCARA: -	NR.PLANSA : A 07.1
PLANSA:		

ACEST PROIECT ESTE PROPRIETATEA INTELECTUALA A SC EUROCONCEPT SRL. UTILIZAREA LUI INTRA SUB INCIDENTA LEGII DREPTULUI DE AUTOR.