



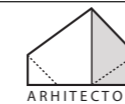


**P.U.Z. - CONVERSIE ZONA FUNCTIONALA IN VEDEREA  
CONSTRUIRII DE LOCUINTE CU REGIM MIC DE INALTIME  
zona str. RAMURELE - str. NEGOIULUI str. POSADA,  
TG-MURES, iud. MURES**

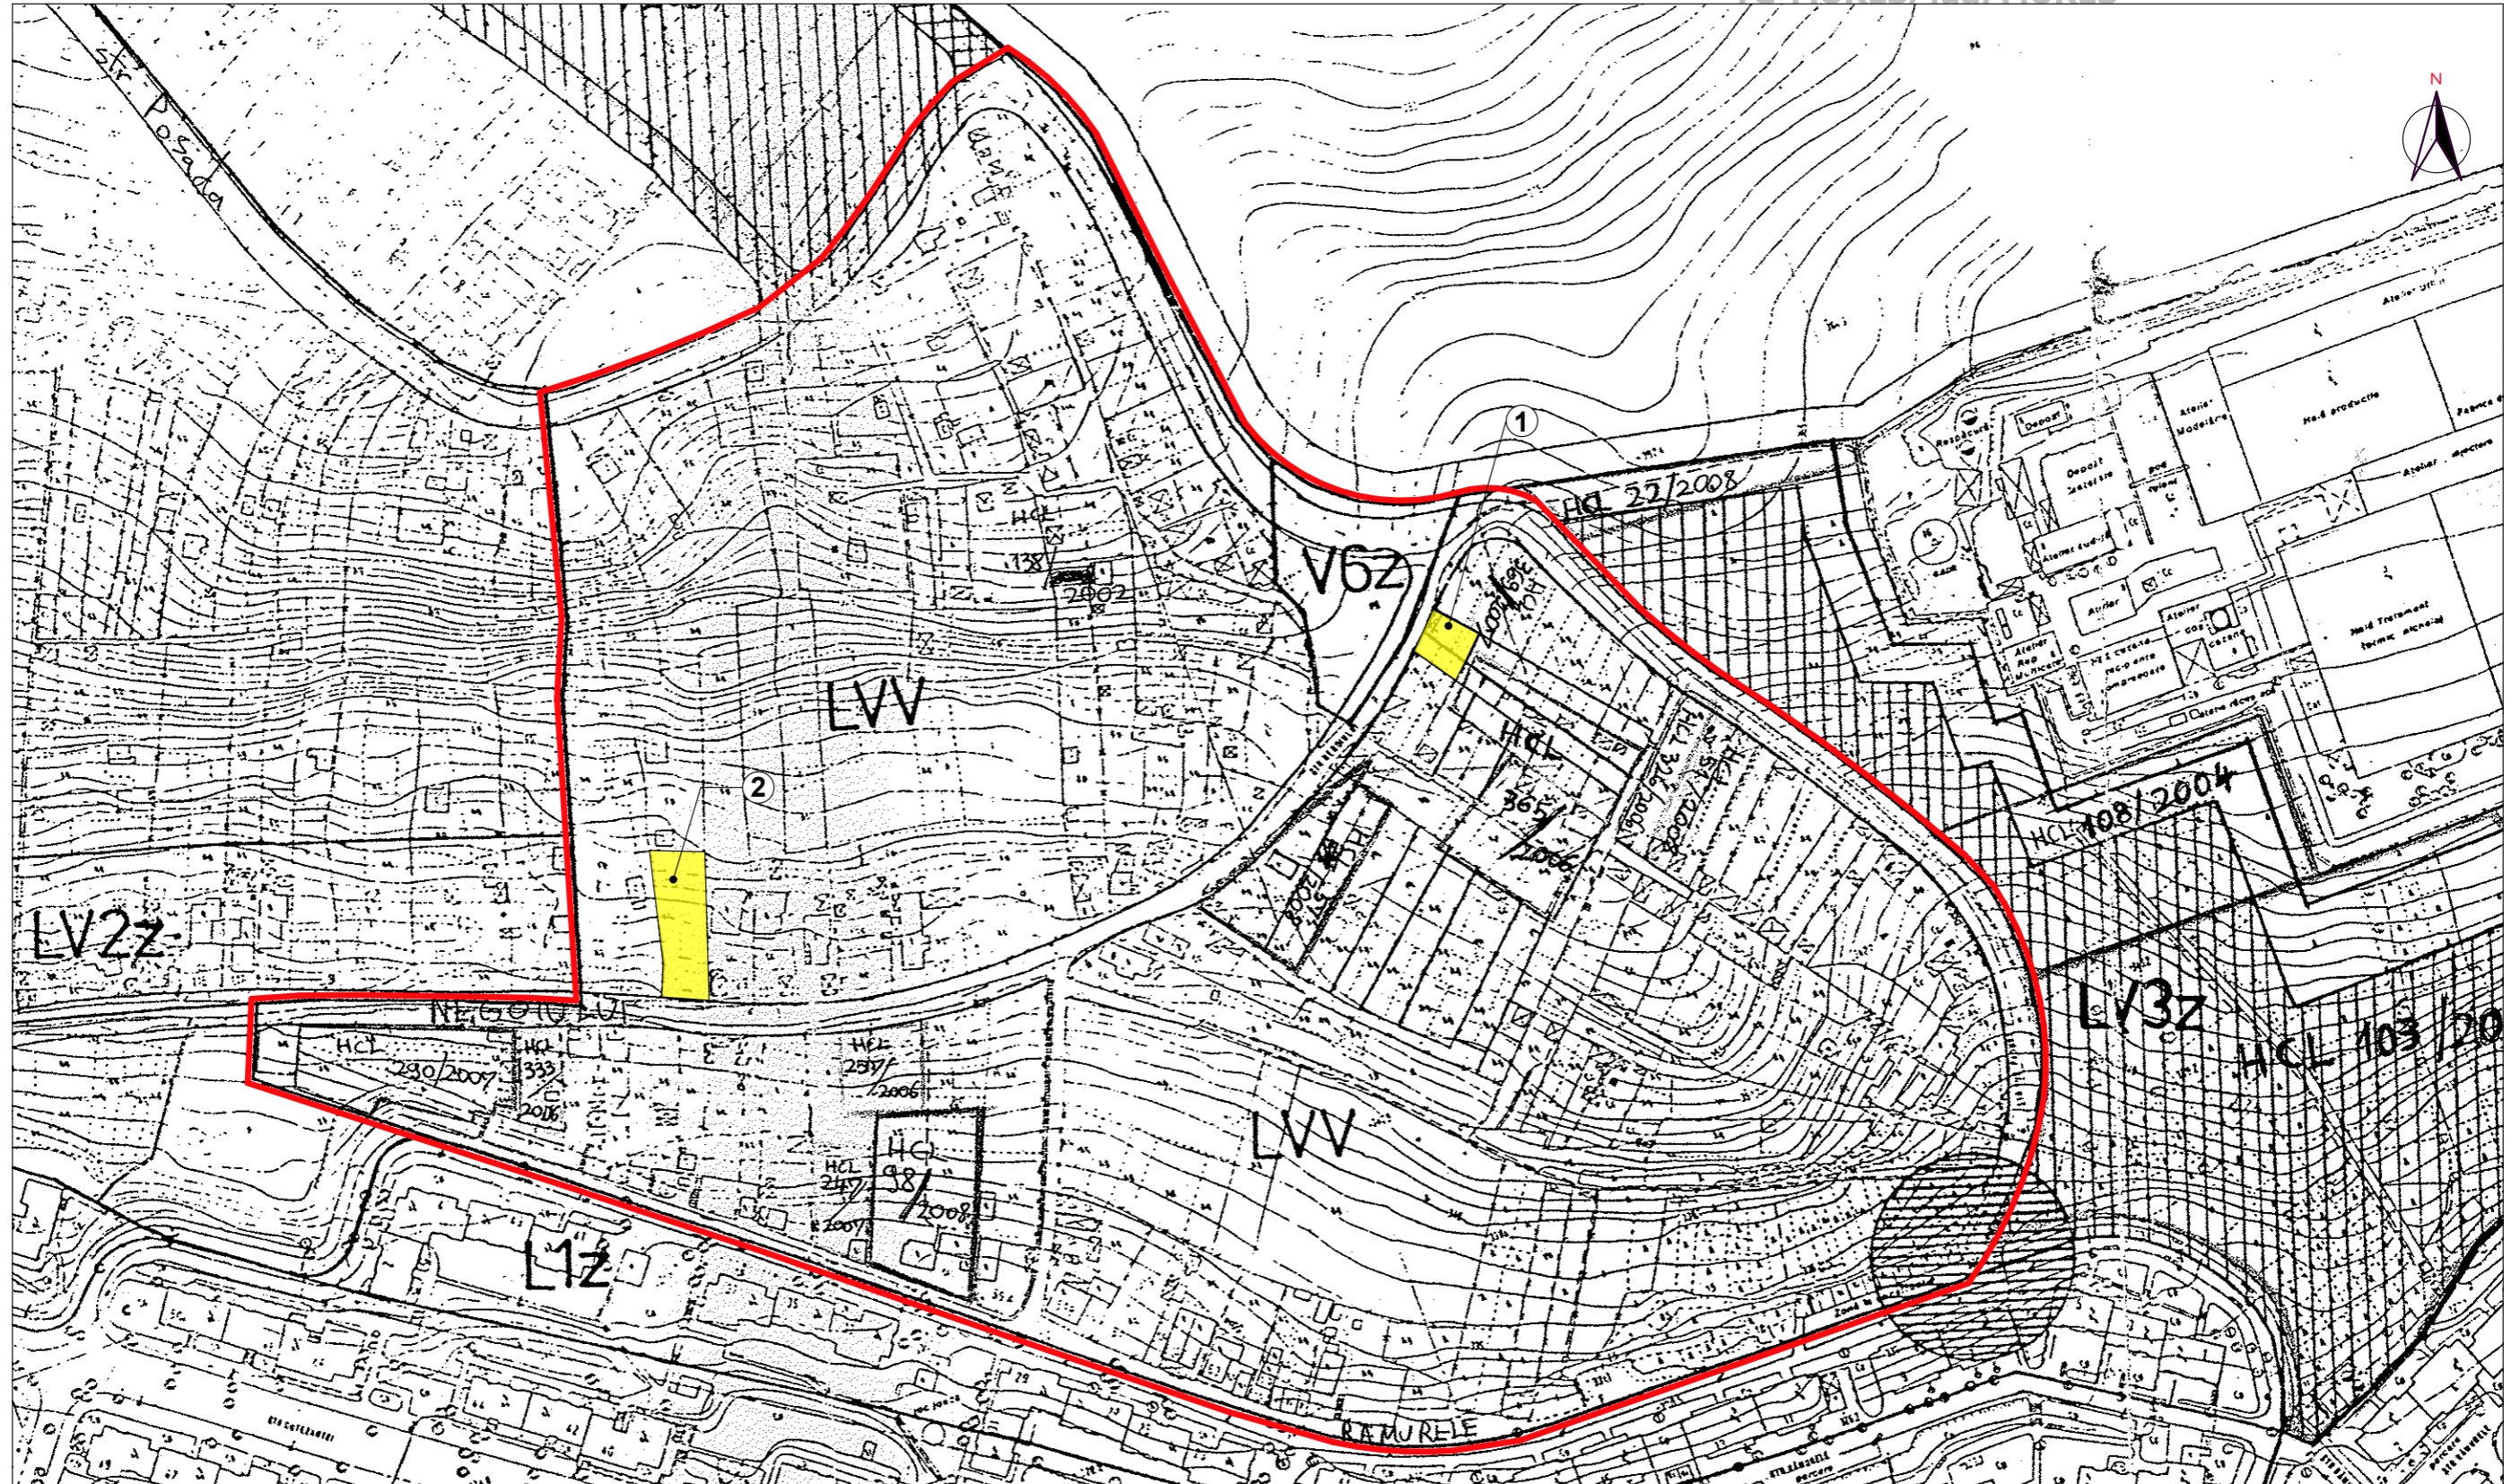

**LEGENDA:**

-  ZONA STUDIATA - LWV
-  ① AMPLASAMENT NETEA DORU
-  ② AMPLASAMENT SORLEA EMIL



**S.C. ARHITECTON S.R.L.**  
str. Revolutiei nr. 22 , Tg-Mures-RO  
tel/fax: 0265-217822  
J26-1100-2002 - R15097611  
arhitectonpro@yahoo.com

Beneficiar:

**NETEA FLORIN DORU  
SORLEA EMIL-OLIMPIU**

PROIECT NR.

169/2010

Specificatie	Nume	Semnatura
Sef proiect	arh. KOVÁCS ANGELA	
Proiectat	arh. KOVÁCS ANGELA	
Desenat	arh. KONRÁD ENIKÓ	

Scara:  
1 : 2000  
Data:  
03. 2010

Denumire proiect:  
**PUZ - CONVERSIE ZONA FUNCTIONALA IN VEDEREA  
CONSTRUIRII DE LOCUINTE CU REGIM MIC DE INALTIME  
zona str. RAMURELE - str. NEGOIULUI - str. POSADA**

FAZA DE PR.:

P.U.Z.

Denumire plansa:  
**PLAN INCADRARE IN P.U.Z. ZONA  
REZIDENTIALA CORNESTI**

PLANSĂ NR.

A.02