





P.U.Z. - DEZMEMBRARE IN VEDEREA CONSTRUIRII DE LOCUINTE loc. TG. MURES, jud. MURES





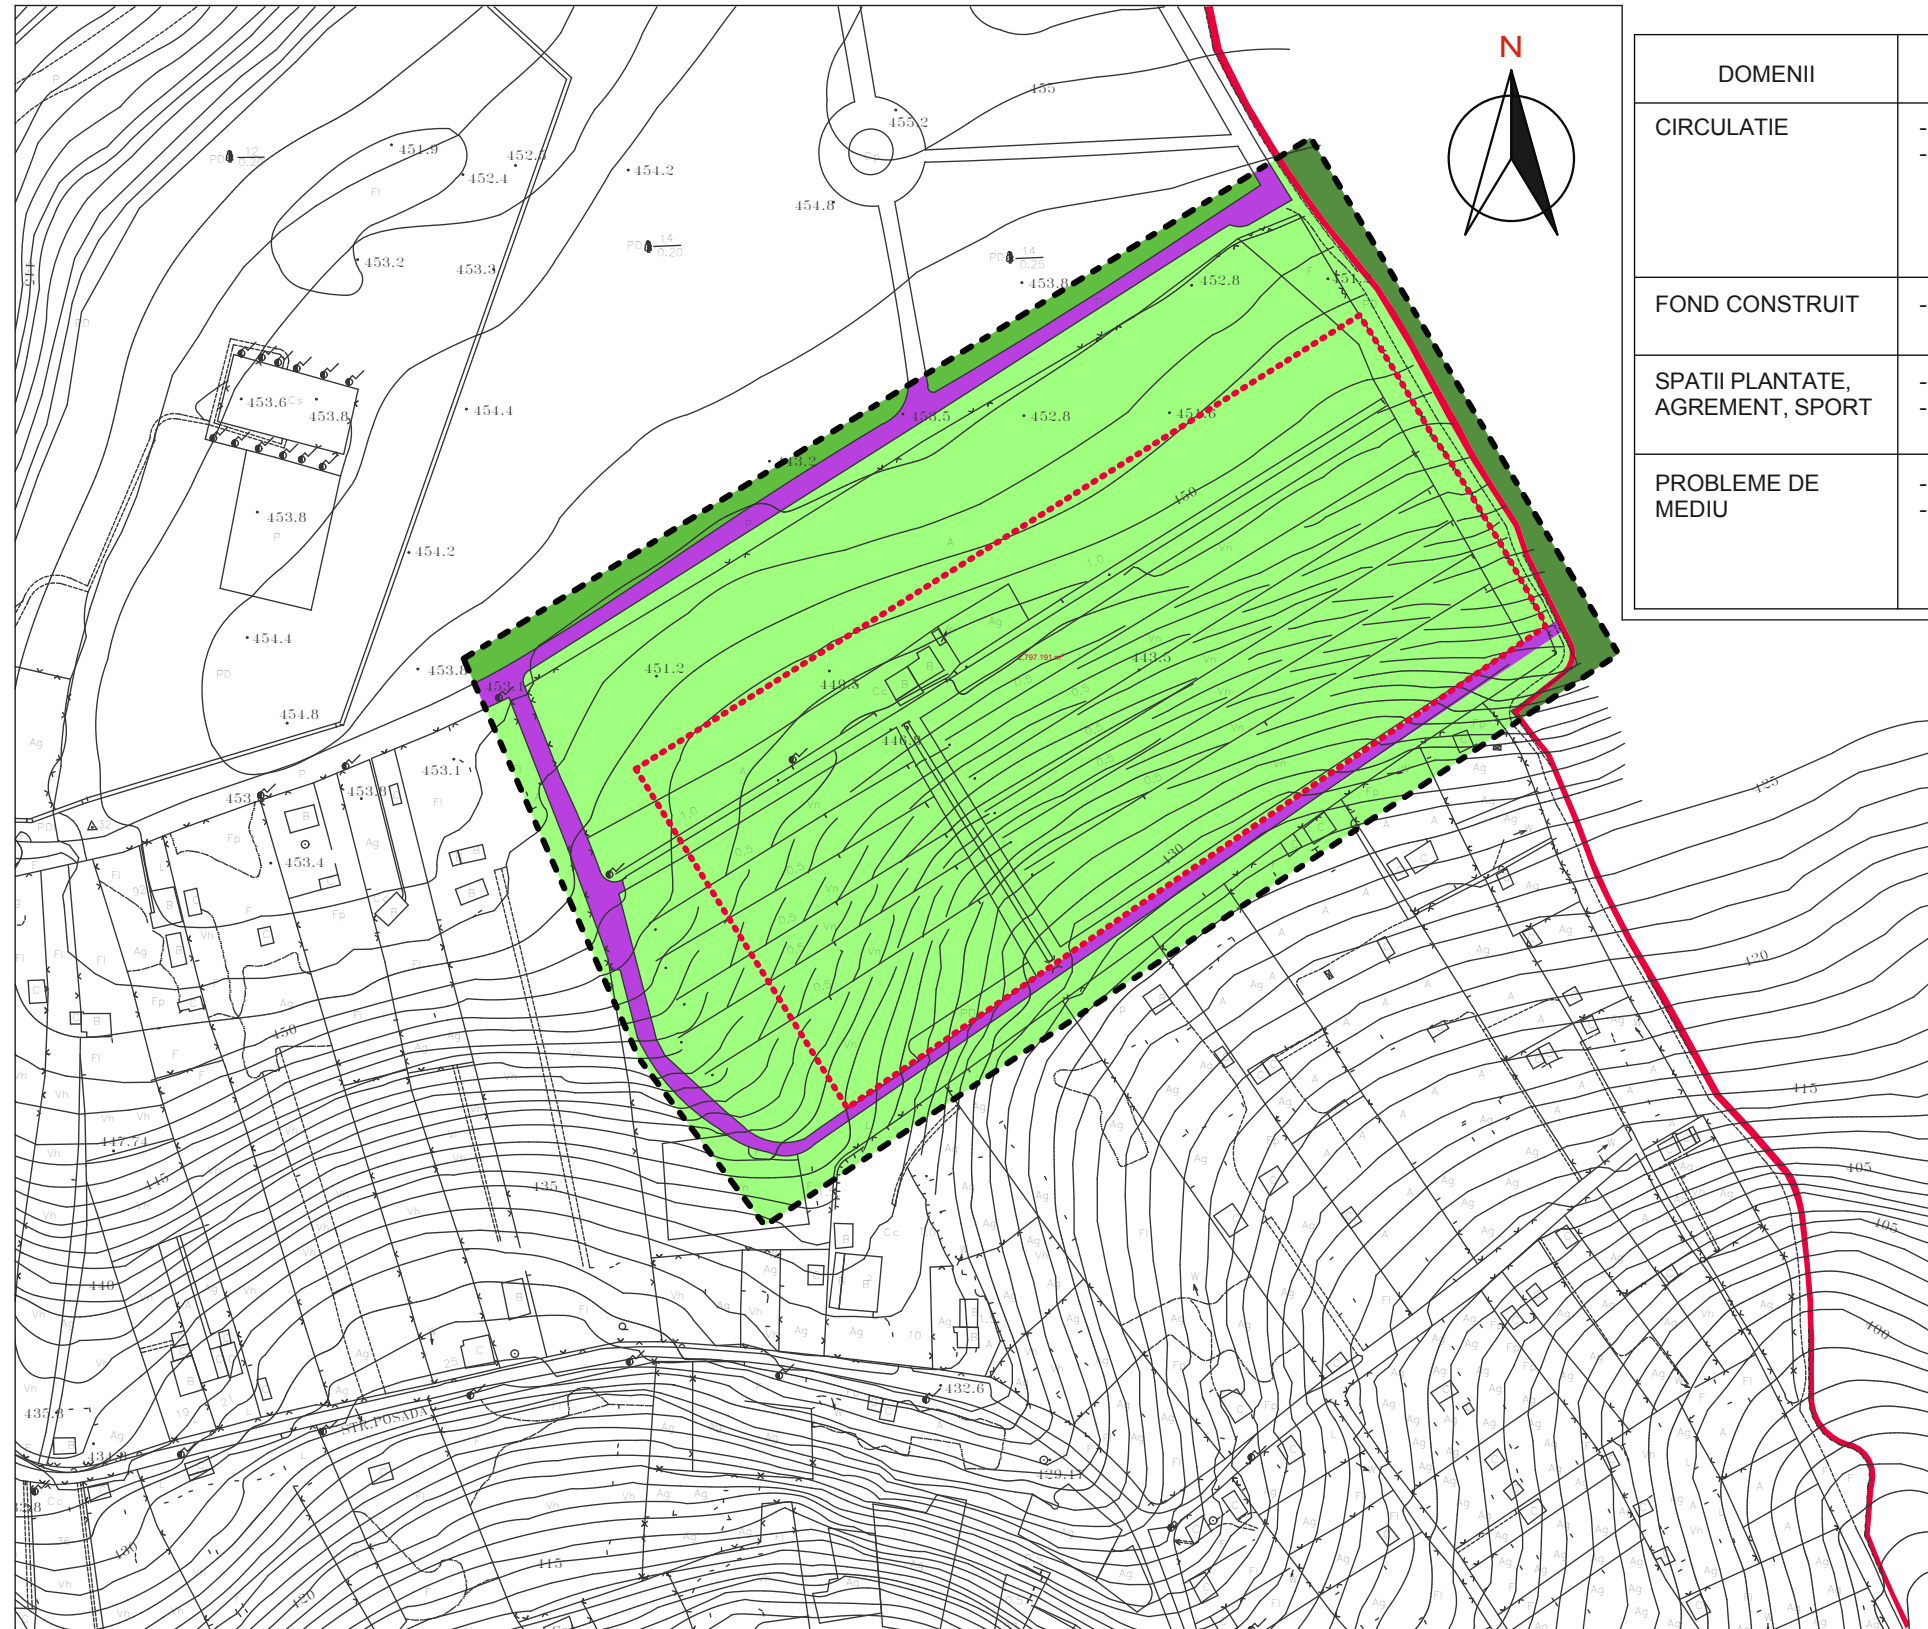

DOMENII	DISFUNCTIONALITATI	PRIORITATI
CIRCULATIE	- LIPSA CAI ACCES AUTO - DRUMUL PARALEL CU PADUREA SI PROPRIETATI PLIN DE LASTARUS, DREPT CARE PRIN PADUREA LIMITROFA S-AU CREAT DRUMURI FOLOSITE ACCIDENTAR	- CONSTRUIREA DE DRUMURI CONFORM NORMELOR, CARE SA FACA LEGATURA ZONA ELECTROMURES - PLATOUL CORNESTI - ELEIMINAREA CIRCULATIEI AUTO PRIN PADURE, PE DRUMURI SPONTAN CREATE
FOND CONSTRUIT	- ZONA NECONSTRUITA	- PARCELARE SI INSTITUIRE REGULAMENT DE CONSTRUIRE
SPATII PLANTATE, AGREMENT, SPORT	- PARCUL LIMITROF NEINGRIJIT - PADURE CIRCULATA ILEGAL CU AUTO	- AMENAJAREA PARCULUI
PROBLEME DE MEDIU	- PADURE NEPROTEJATA - ZONE VERZI NEAMENAJATE	- INSTITUIREA REGIMULUI DE PADURI - PARC - REGULAMENT STRICT DE CONSTRUIRE, CU P.O.T. SI C.U.T. MICI, LUCRARI DE SISTEMATIZARE TEREN MINIME, SCURGERI DE APE PLUVIALE CONTROLATE


LEGENDA:

LIMITE:

	LIMITA INTRAVILAN EXISTENT
	LIMITA ZONA STUDIATA
	LIMITA PROPRIETATE

ZONIFICARE :

	ZONA UNITATI AGRICOLE
	ZONA CAI DE COMUNICATIE RUTIERA
	PADURI
	ZONE VERZI, PARCURI

		S.C. ARHITECTON S.R.L. str. Revolutiei nr. 22 , Tg-Mures-RO tel/fax: 0265-217822 J26-1100-2002 - R15097611 arhitectonpro@yahoo.com		Beneficiar: FAZAKAS ALOISIU, TAKACS BELA si TAKACS IRINA, prin MIKLEA ISTVAN SI FEKETE ISTVAN Str. Koteles Samuel nr. 5/1, mun Tg. Mures, jud. Mures	PROIECT NR. 172/2010
Specificatie	Nume	Semnatura	Scara: 1 : 2000	Denumire proiect: P.U.Z. - DEZMEMBRARE IN VEDEREA CONSTRUIRII DE LOCUINTE Zona Platoul Cornesti, mun Tg. Mures, jud. Mures	FAZA DE PR.: P.U.Z.
Sef proiect	arh. KOVACS ANGELA			Data: 06. 2010	Denumire plansa: SITUATIA EXISTENTA, DISFUNCTIONALITATI
Proiectat	arh. KOVACS ANGELA				
Desenat	arh. KONRAD ENIKO				