


PUZ - CONSTRUIRE CASA DE LOCUIT

LOC. TG MURES - JUD. MURES



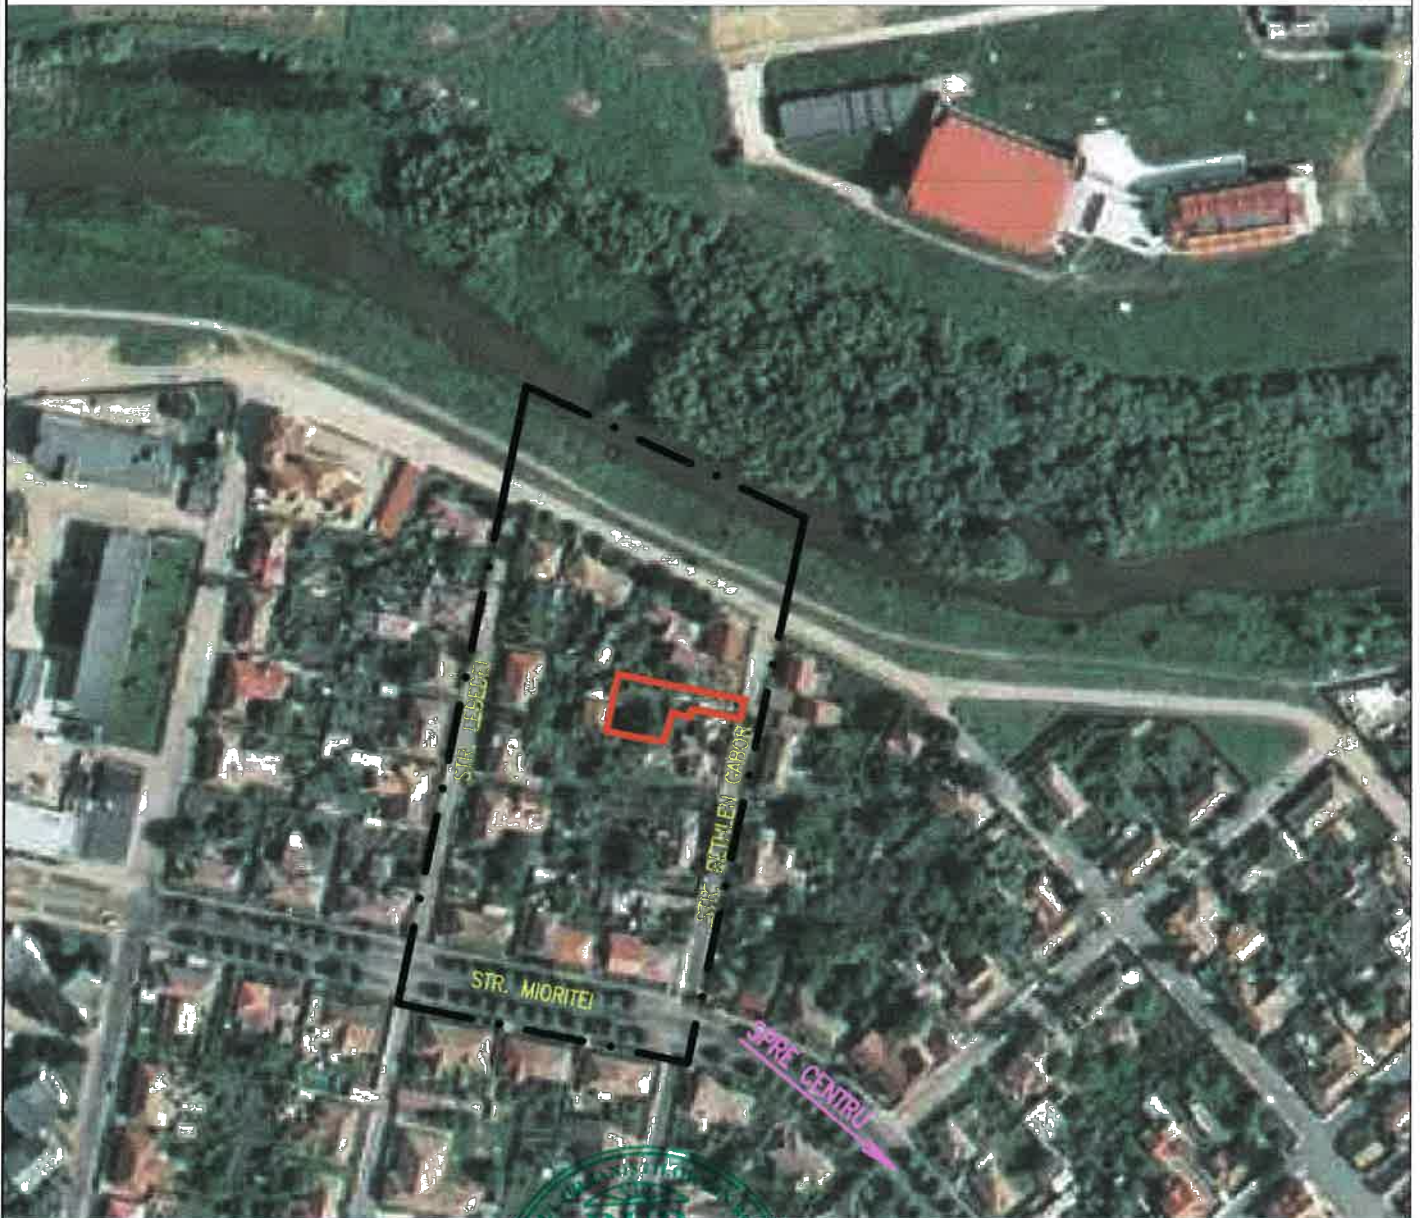

S.C. "ARHITECTON" S.R.L.
 TG-MURES Str. Revolutiei nr 22
 J26-1100-2002 C.U.I R15097611
 RO688BRDE270SV04417382700
 B.R.D. TG-MURES
 TEL. 0265-217822, 223759



LEGENDA:

- LIMITA STUDIATA
- LIMITA PROPRIETATE

		str.Revolutiei nr.22 , Tg-Mures-RO tel/fax:0265-217822 arhitectonpro@yahoo.com		BENEFICIAR CAZAN NICOLAE CLAUDIU	PROIECT NR. 212/2011
		SCARA 1:2500		DENUMIRE PROIECT CONSTRUIRE CASA DE LOCUIT Str. Bethlen Gabor; Nr. 4A - Loc. Tg-Mures	FAZA DE PR.: P.U.Z.
Specificatie	Nume	Semnatura	DATA: 01.2011	DENUMIRE PLANSA ZONA STUDIATA - ORTOFOTO	PLANSA NR. A.03
Seif proiect	ARH. KOVACS ANGELA				
Proiectat	ARH. KOVACS ANGELA				
Desenat	TH.PR. GALFI ILDIKO				