


PUD - CONSTRUIRE CASA DE LOCUIT

LOC. TG MURES - JUD. MURES

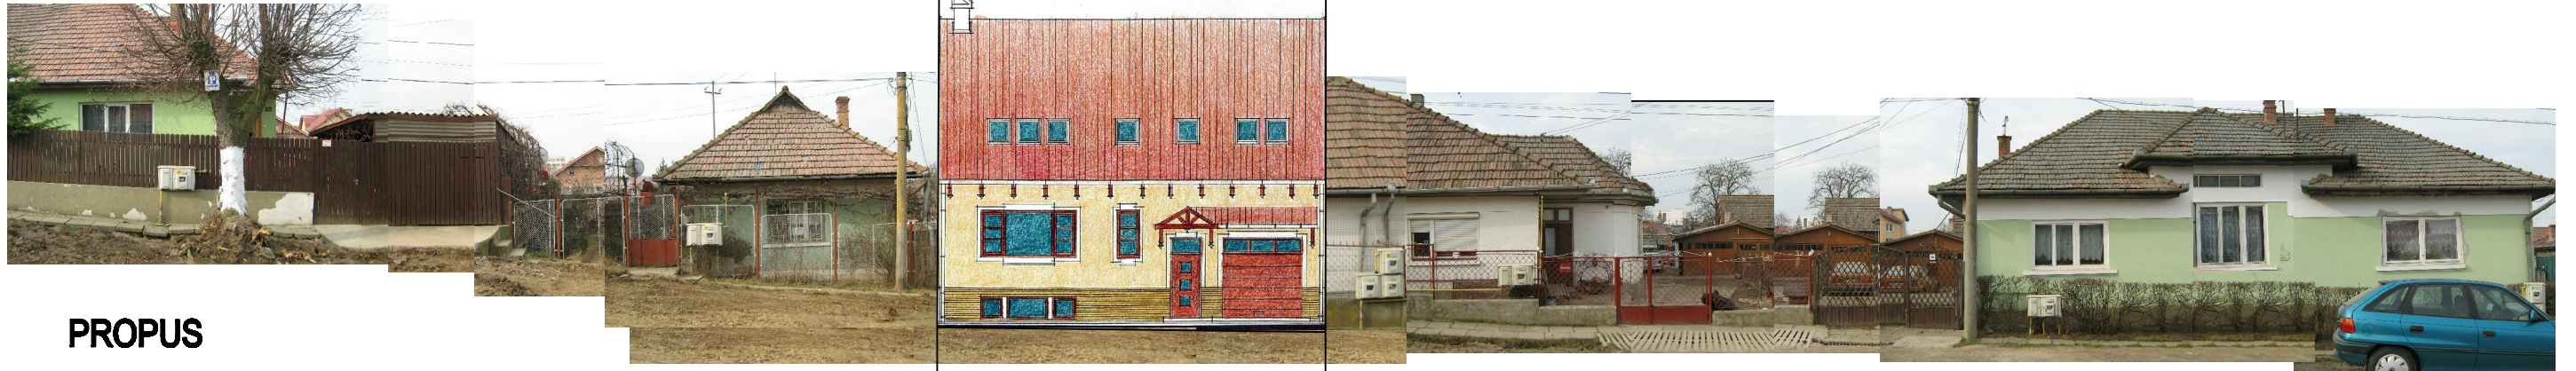

PROPOS

FRONT STR. SAPEI NR. 28



EXISTENT

FRONT STR. SAPEI NR. 28

Arhitecton			str.Revolutiei nr.22 , Tg-Mures-RO tel/fax:0265-217822 arhitectonpro@yahoo.com		BENEFICIAR BARCZI EMESE	PROIECT NR. 220/2011
Specificatie	Nume	Semnatura	SCARA -	DENUMIRE PROIECT CONSTRUIRE CASA DE LOCUIT Str.Sapei; Nr. 28 - Loc. Tg-Mures	FAZA DE PR.: P.U.D.	
Def.proiect	ARH. KOVACS ANGELA		DATA: 04.2011	DENUMIRE PLANSA	PLANSA NR.	
Proiectat	ARH. KOVACS ANGELA			DOCUMENTATIE FOTO	A.10	
Desenat	TH.PR. GALFI ILDIKO					