
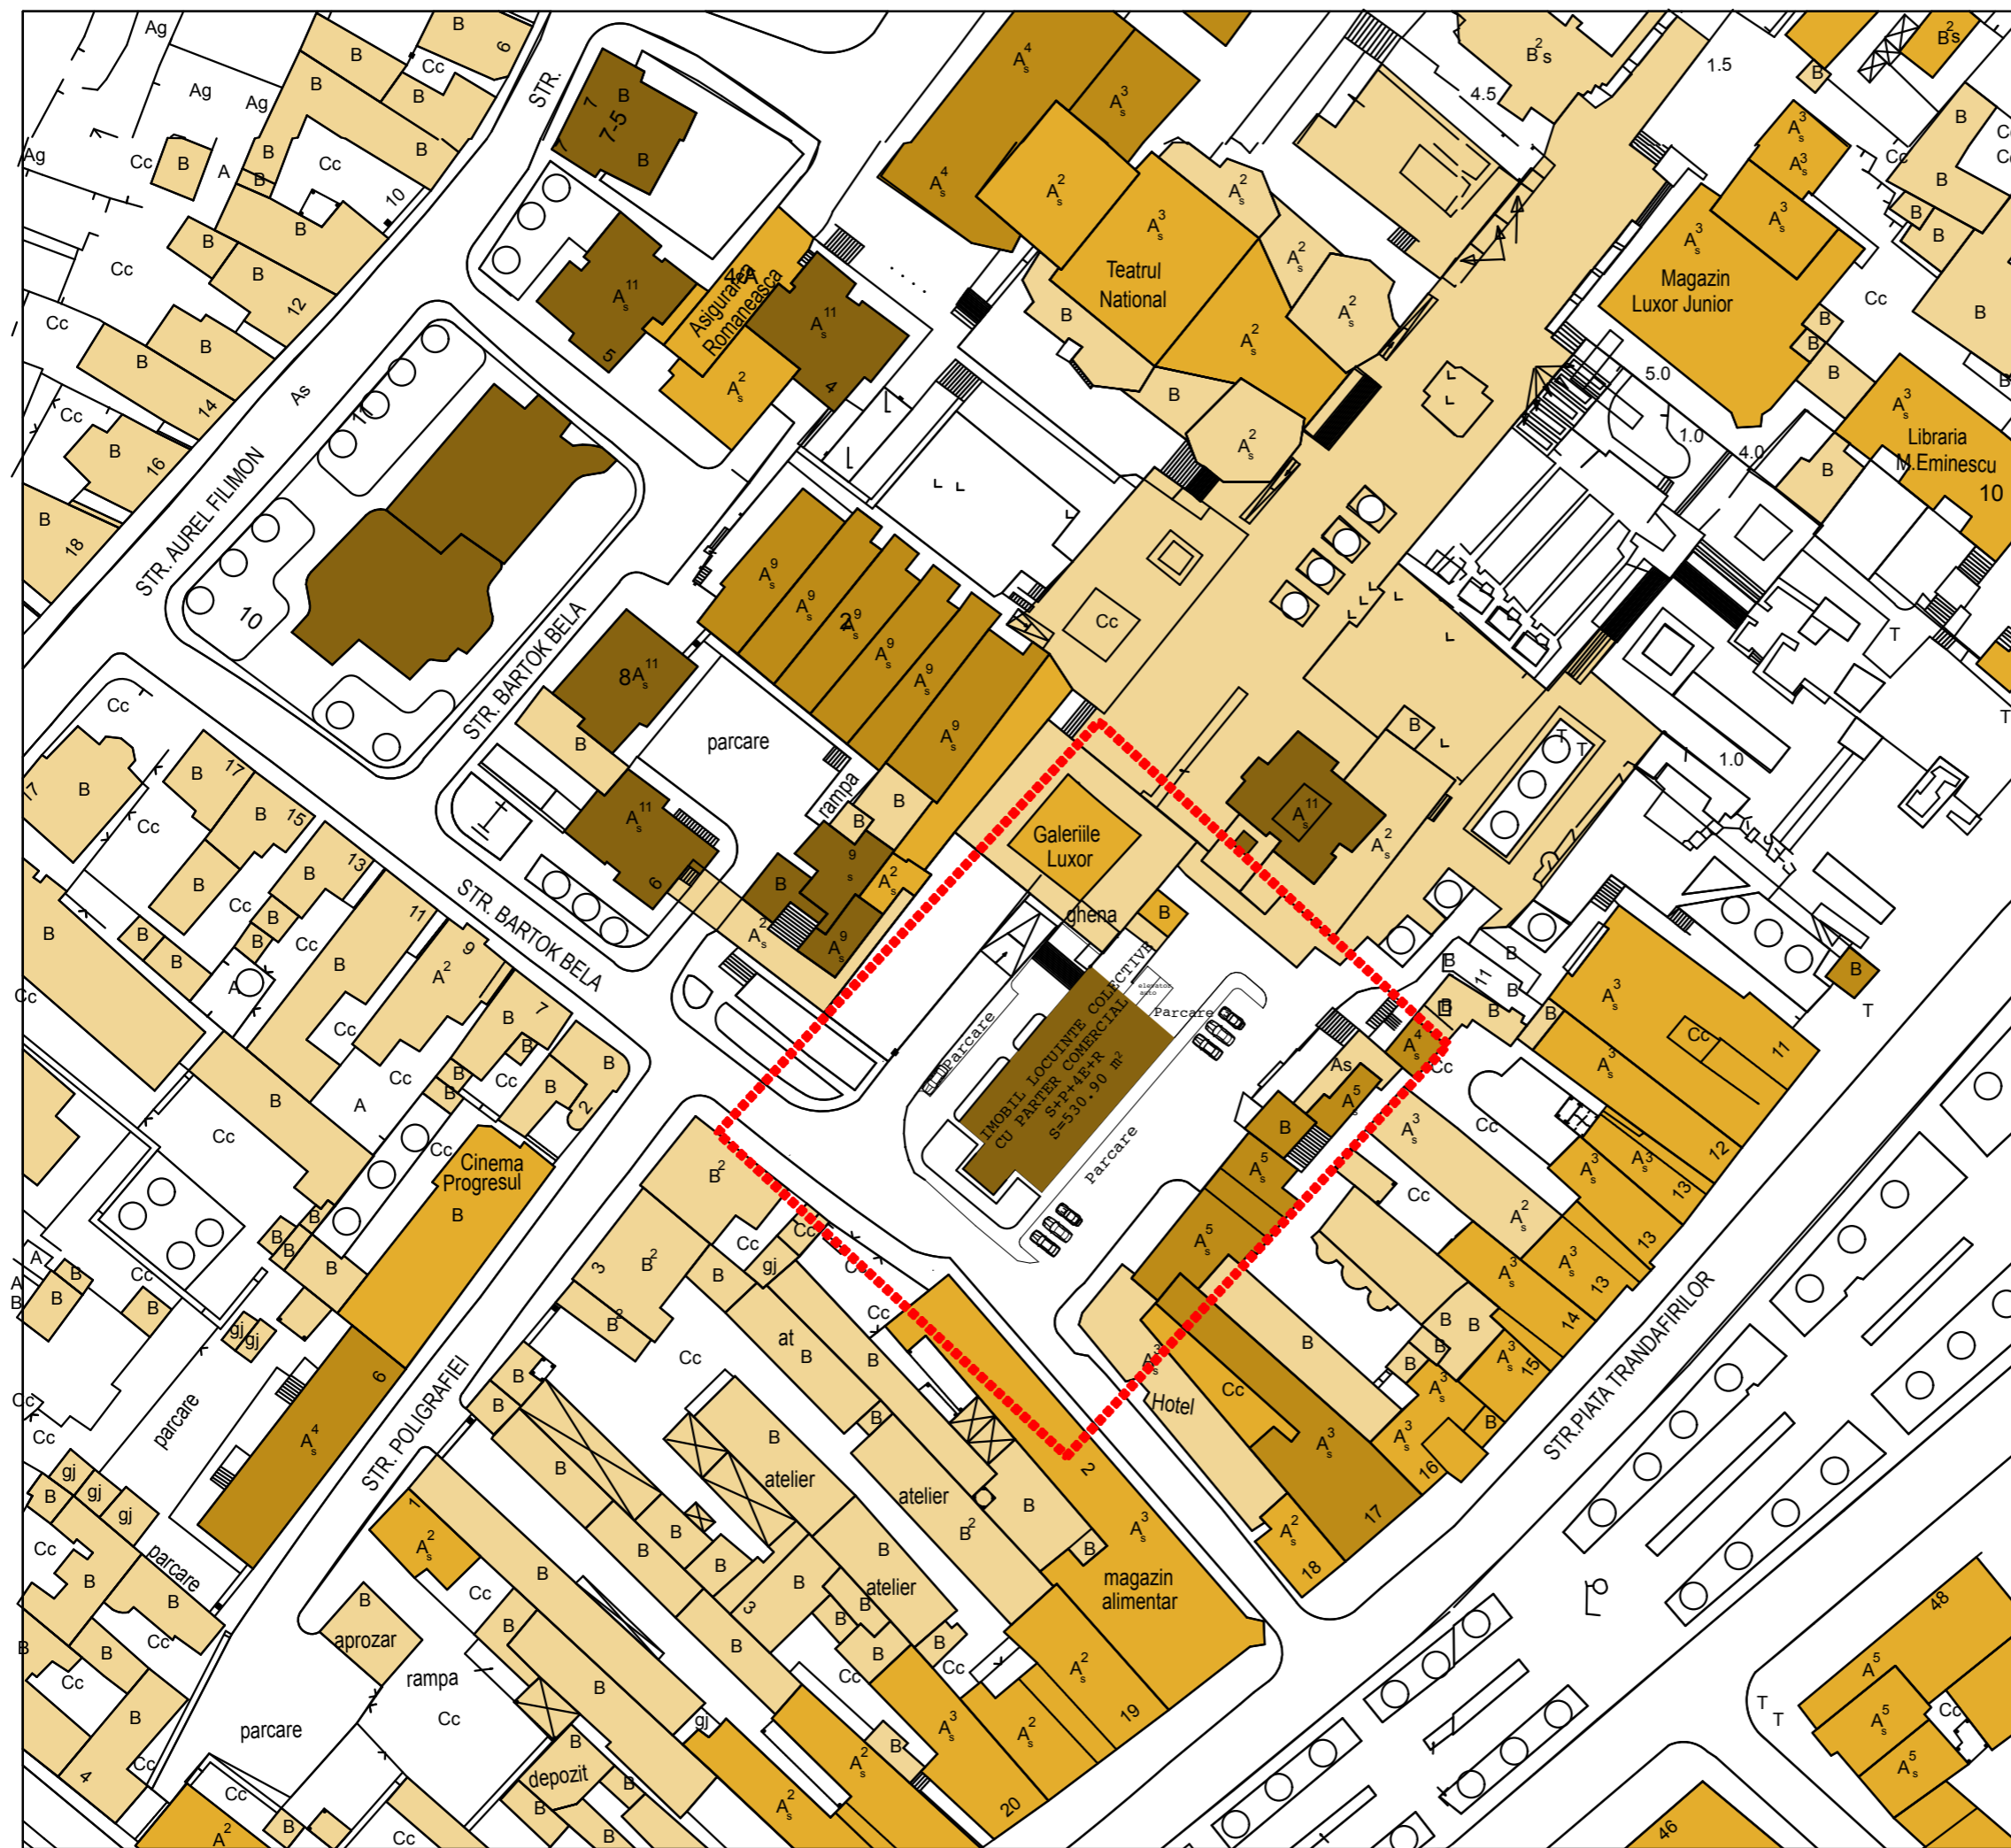


ANALIZA URBANISTICA REGIM DE INALTIME

LEGENDA

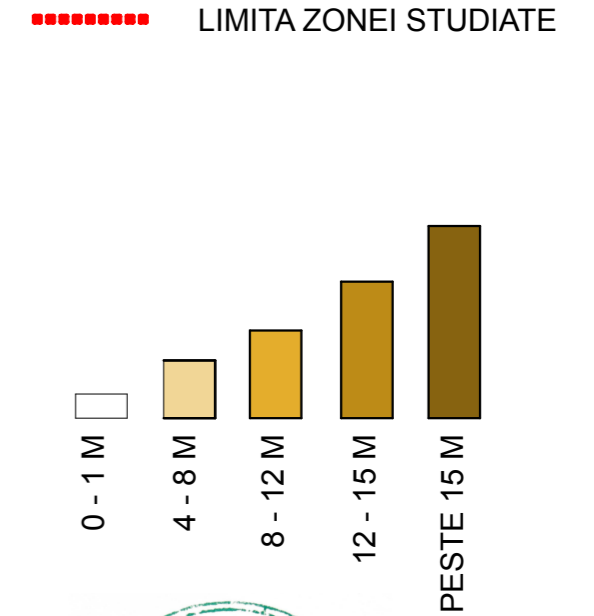

sc Suteu Design srl
E-mail: suteu_design@yahoo.com
CUI: 18186195
j12/4232/05.12.2005
Tel.: 0735-929-138

Calitatea	Numele	Semnatura
COORDONATOR PROIECT	arh. Szabolcs Istvan Guttman	
DESENAT PROIECTAT	arh. Suteu Sebastian	
Obiectiv:	PUZ-Construire imobil locuinte colective cu parter comercial S+P+4E+R	PROIECT
Beneficiar:	sc Farmaceutica B&B srl	215/2011
Amplasament:	Str.Bartok Bela nr.2,Tg.-Mures,jud. Mures	Faza P.U.Z.
Scara 1:1000	REGIM DE INALTIME PROPUS	PLANSA
Data mai 2013		P.3.3