


PUD - CONSTRUIRE LOCUINTA

LOC. TG MURES - JUD. MURES




STR. VERII FR. NR.

FRONT STRADAL EXISTENT

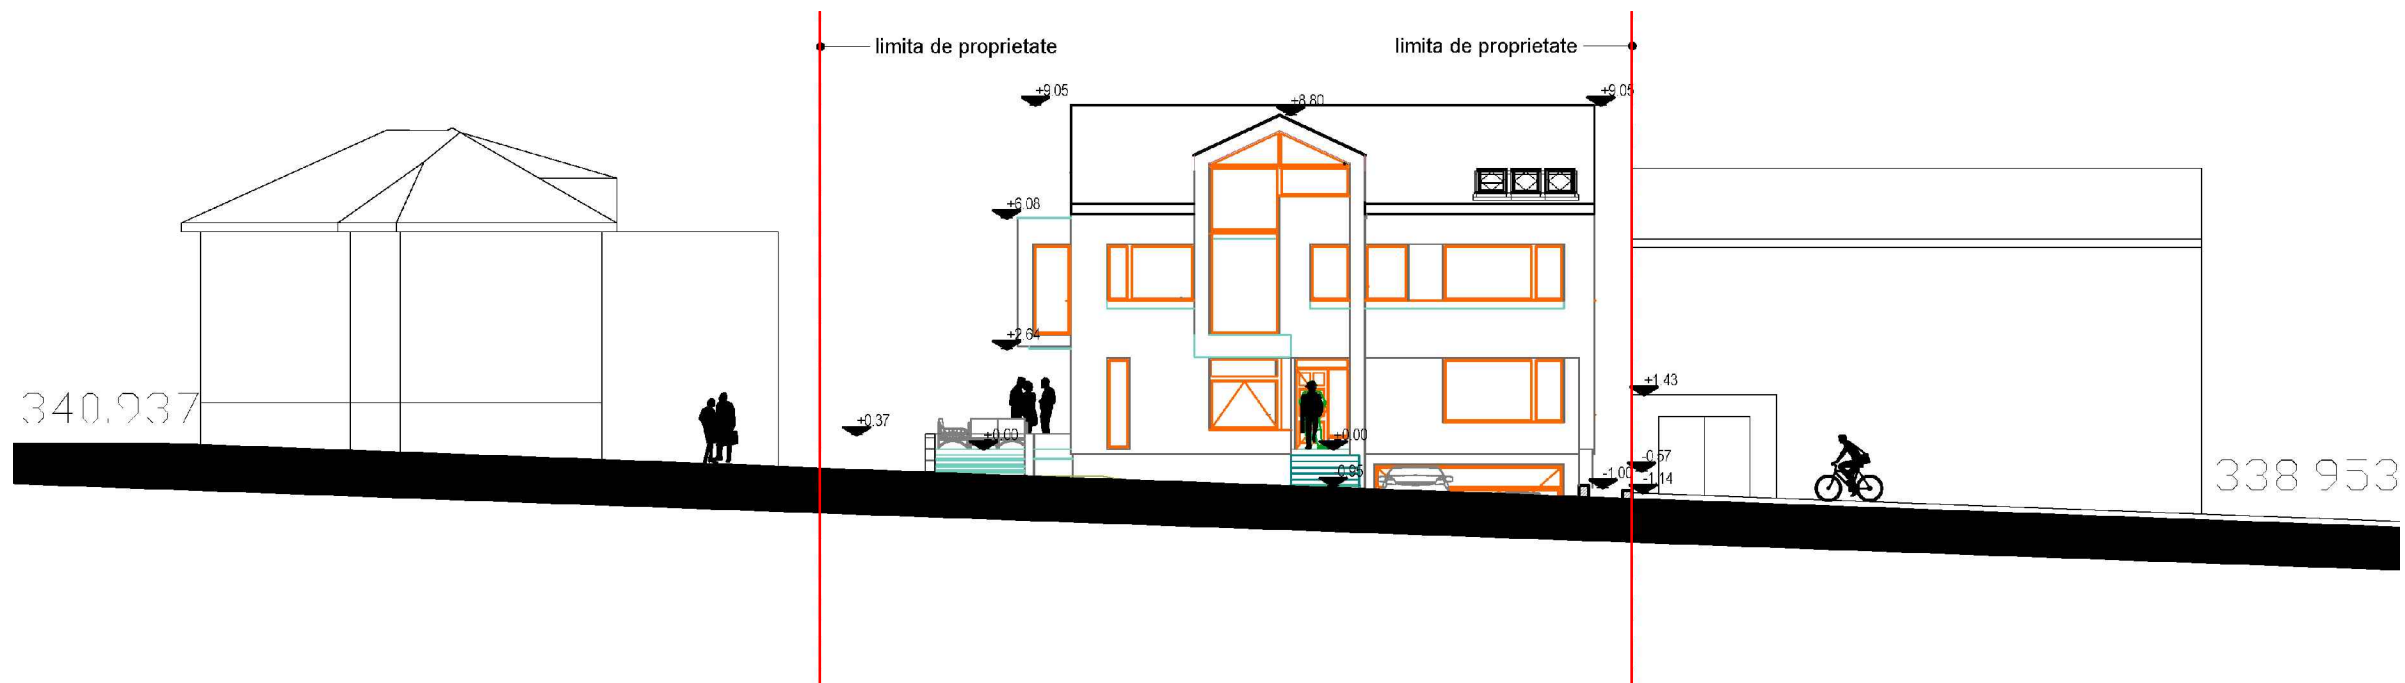

FRONT STRADAL PROPOS

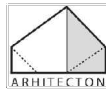				S.C. ARHITECTON S.R.L. str. Revolutiei nr. 22, Tg-Mures-RO tel/fax: 0265-217822 J26-1100-2002 - R15097611 arhitectopro@yahoo.com		BENEFICIAR S.C. SILVANA S.R.L. Str. Korosi Csoma Sandor; Nr. 16 - Loc. Tg-Mures		PROIECT NR. 268/2012	
Specificatie	Nume	Semnatura	SCARA.	DENUMIRE PROIECT CONSTRUIRE LOCUINTA Str. Verii; Fr. Nr. - Loc. Tg-Mures		FAZA DE PR.: P.U.D.			
Sef proiect	ARH. KOVACS ANGELA		-						
Proiectat	ARH. KOVACS ANGELA								
Desenat	TH.PR. GALFI ILDIKO		DATA: 02. 2012	DENUMIRE PLANSA DESFASURATA STRADA		PLANSA NR. A.09			