


P.U.D. - CONSTRUIRE LOCUINTA D+P


DJ 152 spre SĂRMAȘU
(CEAUȘU DE CÂMPIE)

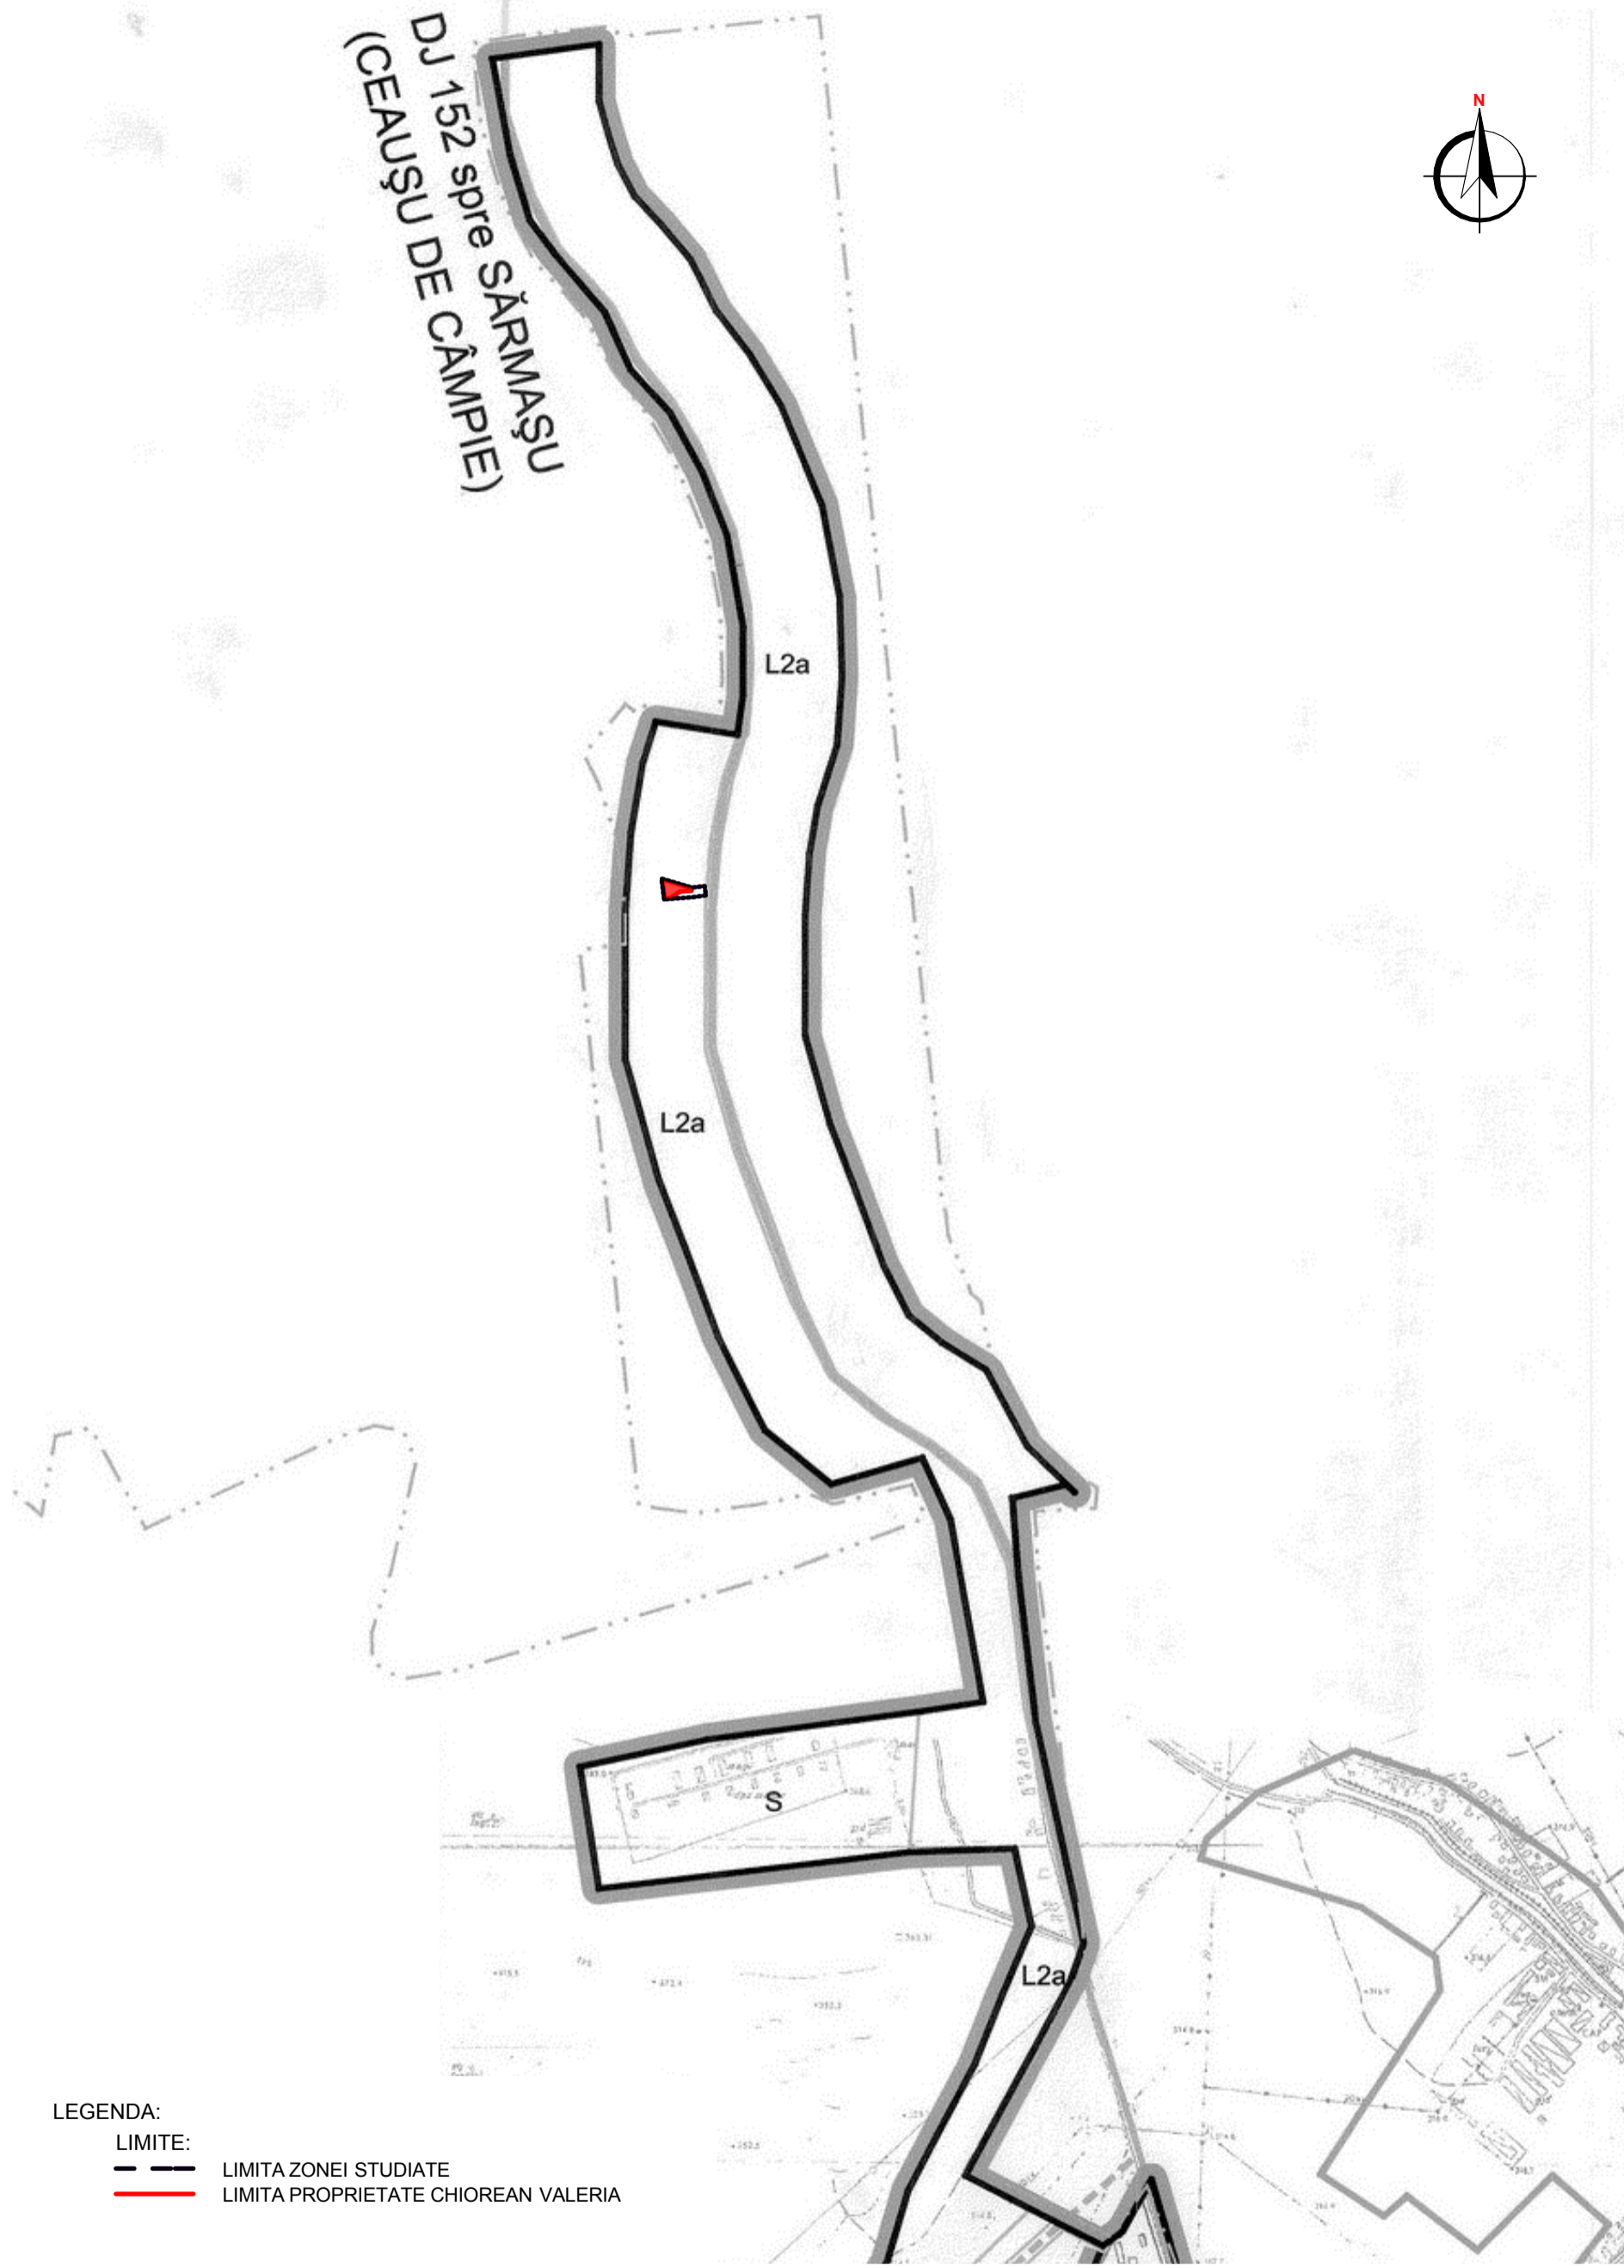

LEGENDA:

LIMITE:

- LIMITA ZONEI STUDIATE
- LIMITA PROPRIETATE CHIOREAN VALERIA

 ARHITECTON		S.C. ARHITECTON S.R.L. str. Revolutiei nr. 22, Tg-Mures-RO tel/fax: 0265-217822 J26-1100-2002 - R15097611 arhitectonpro@yahoo.com		Beneficiar:	
		CHIOREAN VALERIA		PROIECT NR. 257/2012	
Specificatie	Nume	Semnatura	Scara: 1:10000	Denumire proiect:	
Sef proiect	arh. KOVACS ANGELA			P.U.D. - CONSTRUIRE LOCUINTA D+P Tg-Mures, str. Voinicilor nr. 169	
Proiectat	arh. KOVACS ANGELA		Data: 07. 2012	FAZA DE PR.: P.U.D.	
Desenat	arh. KONRAD ENIKO			Denumire plansa: PLAN DE INCADRARE IN P.U.G. TIRGU MURES	
				PLANSA NR. A.01	