


P.U.D. - CONSTRUIRE LOCUINTA D+P

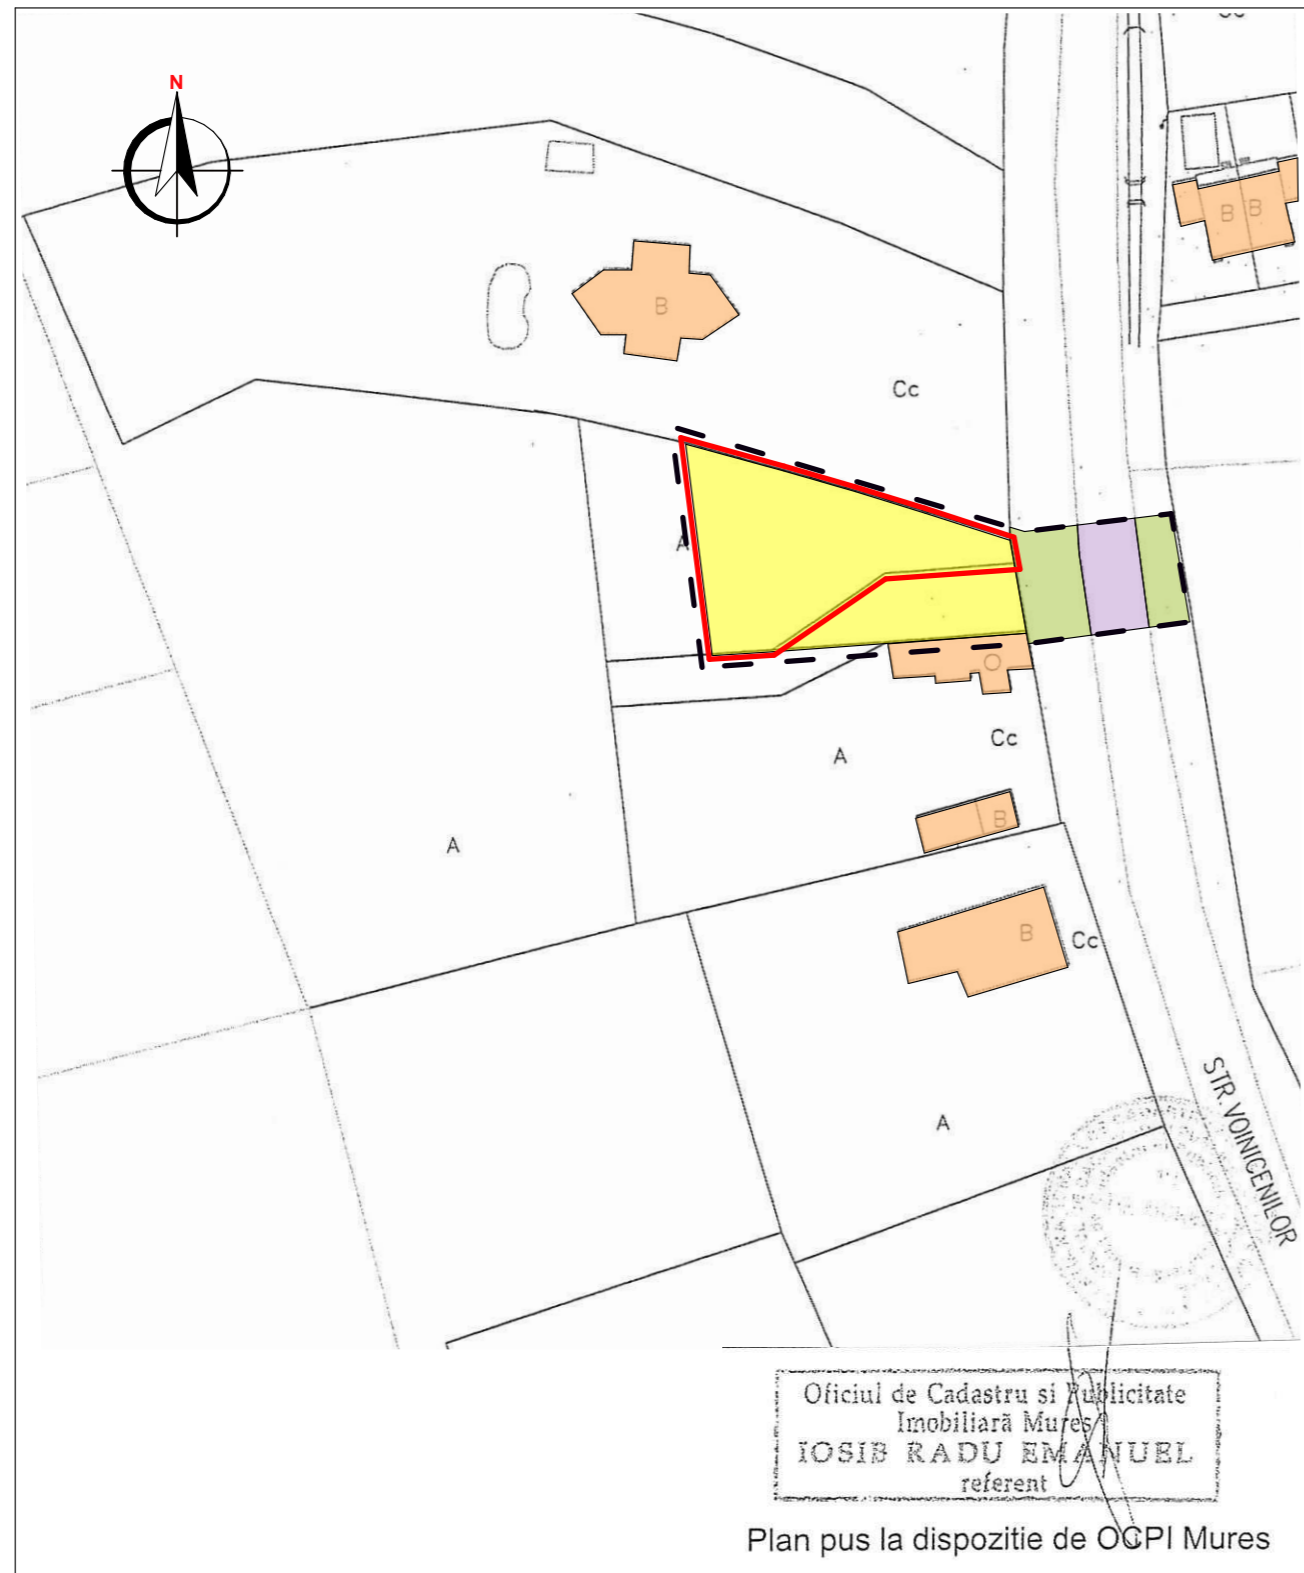

DOMENII	DISFUNCTIONALITATI	PRIORITATI
CIRCULATIE	- CIRCULATIE INTENSA PE STRADA VOINICENI	- CENTURI MUNICIPALE - REABILITAREA STR. VOINICENI CU ELIMINARE SANTURI DE GARDA SI INTRODUCERE PLUVIAL IN SUBTERAN
FOND CONSTRUIT SI UTILIZARE TERENURI	- FOND CONSTRUIT ETEROGEN	- STABILIRE REGLEMENTARI
SPATII PLANTATE, AGREMENT, SPORT	-	-
PROBLEME DE MEDIU	- NU EXISTA	-


LEGENDA:

LIMITE:

- LIMITA ZONEI STUDIATE
- LIMITA PROPRIETATE CHIOREAN VALERIA

ZONIFICARE:

- ZONA PENTRU LOCUINTA
- LOCUINTE EXISTENTE
- ZONA VERDE - ACOSTAMENT, GRADINI
- ZONA CAI COMUNICATII RUTIERE

		S.C. ARHITECTON S.R.L. str. Revolutiei nr. 22 , Tg-Mures-RO tel/fax: 0265-217822 J26-1100-2002 - R15097611 arhitectonpro@yahoo.com		Beneficiar:	CHIOREAN VALERIA	PROIECT NR. 257/2012
Specificatie	Nume	Semnatura	Scara: 1:1000	Denumire proiect:	P.U.D. - CONSTRUIRE LOCUINTA D+P Tg-Mures, str. Voiniceni nr. 169	FAZA DE PR.: P.U.D.
Sef proiect	arh. KOVACS ANGELA			Data: 07. 2012		Denumire plansa:
Proiectat	arh. KOVACS ANGELA			SITUATIA EXISTENTA SI DISFUNCTIONALITATI		
Desenat	arh. KONRAD ENIKO					