


# PUZ - CONVERSIE ZONA FUNCTIONALA PENTRU DEZVOLTARE ZONA DE PRODUCTIE

LOC. TG MURES - JUD. MURES

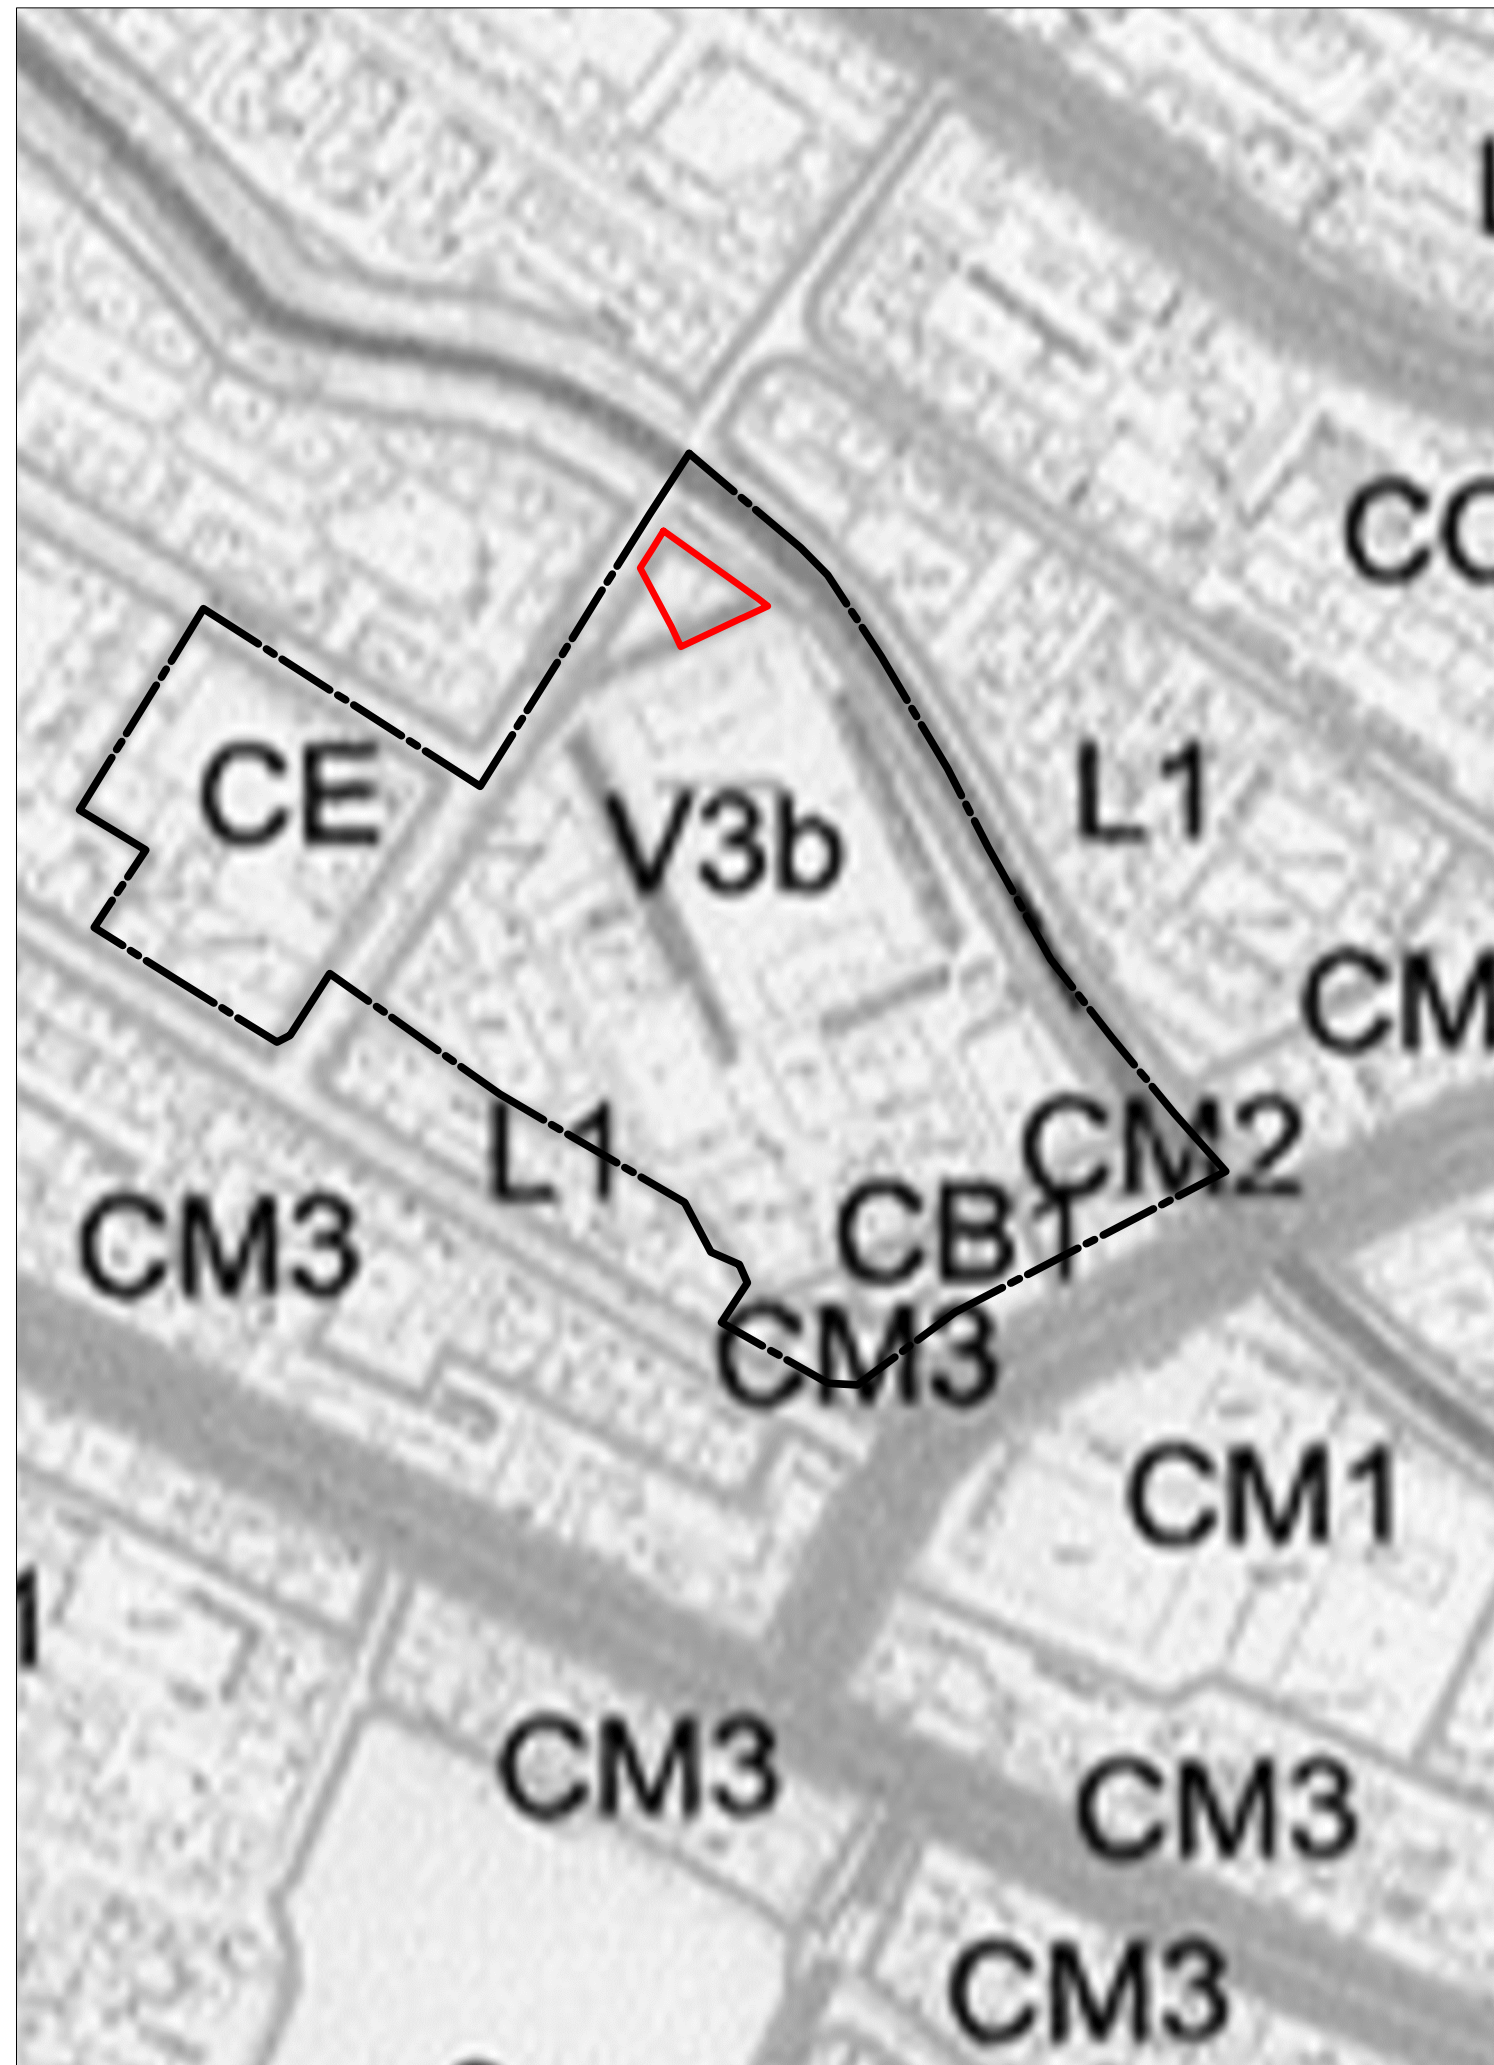

## LEGENDA:

- LIMITA ZONA STUDIATA
- LIMITA PROPRIETATE S.C. PRIMER ELECTRO S.R.L.

			S.C. ARHITECTON S.R.L. <small>str. Revolutiei nr. 22, Tg-Mures-RO tel/fax: 0265-217822 J26-1100-2002 - R15097611 arhitectonpro@yahoo.com</small>		BENEFICIAR S.C. PRIMER ELECTRO S.R.L. Str. Progresului; Nr. 2 - Loc. Tg-Mures		PROIECT NR. 272/2012
Specificatie	Nume	Semnatura	SCARA: 1:2500	DENUMIRE PROIECT CONVERSIE ZONA FUNCTIONALA PENTRU DEZVOLTARE ZONA DE PRODUCTIE Str. Progresului; Nr. 2 - Loc. Tg-Mures		FAZA DE PR.: P.U.Z.	
Sef proiect	ARH. KOVACS ANGELA					DENUMIRE PLANSA PLAN DE INCADRARE - P.U.G.	
Proiectat	ARH. KOVACS ANGELA			DATA: 04. 2012			
Desenat	TH.PR. GALFI ILDIKO						