



PUZ - CONVERSIE ZONA FUNCTIONALA PENTRU DEZVOLTARE ZONA DE PRODUCTIE

LOC. TG MURES - JUD. MURES

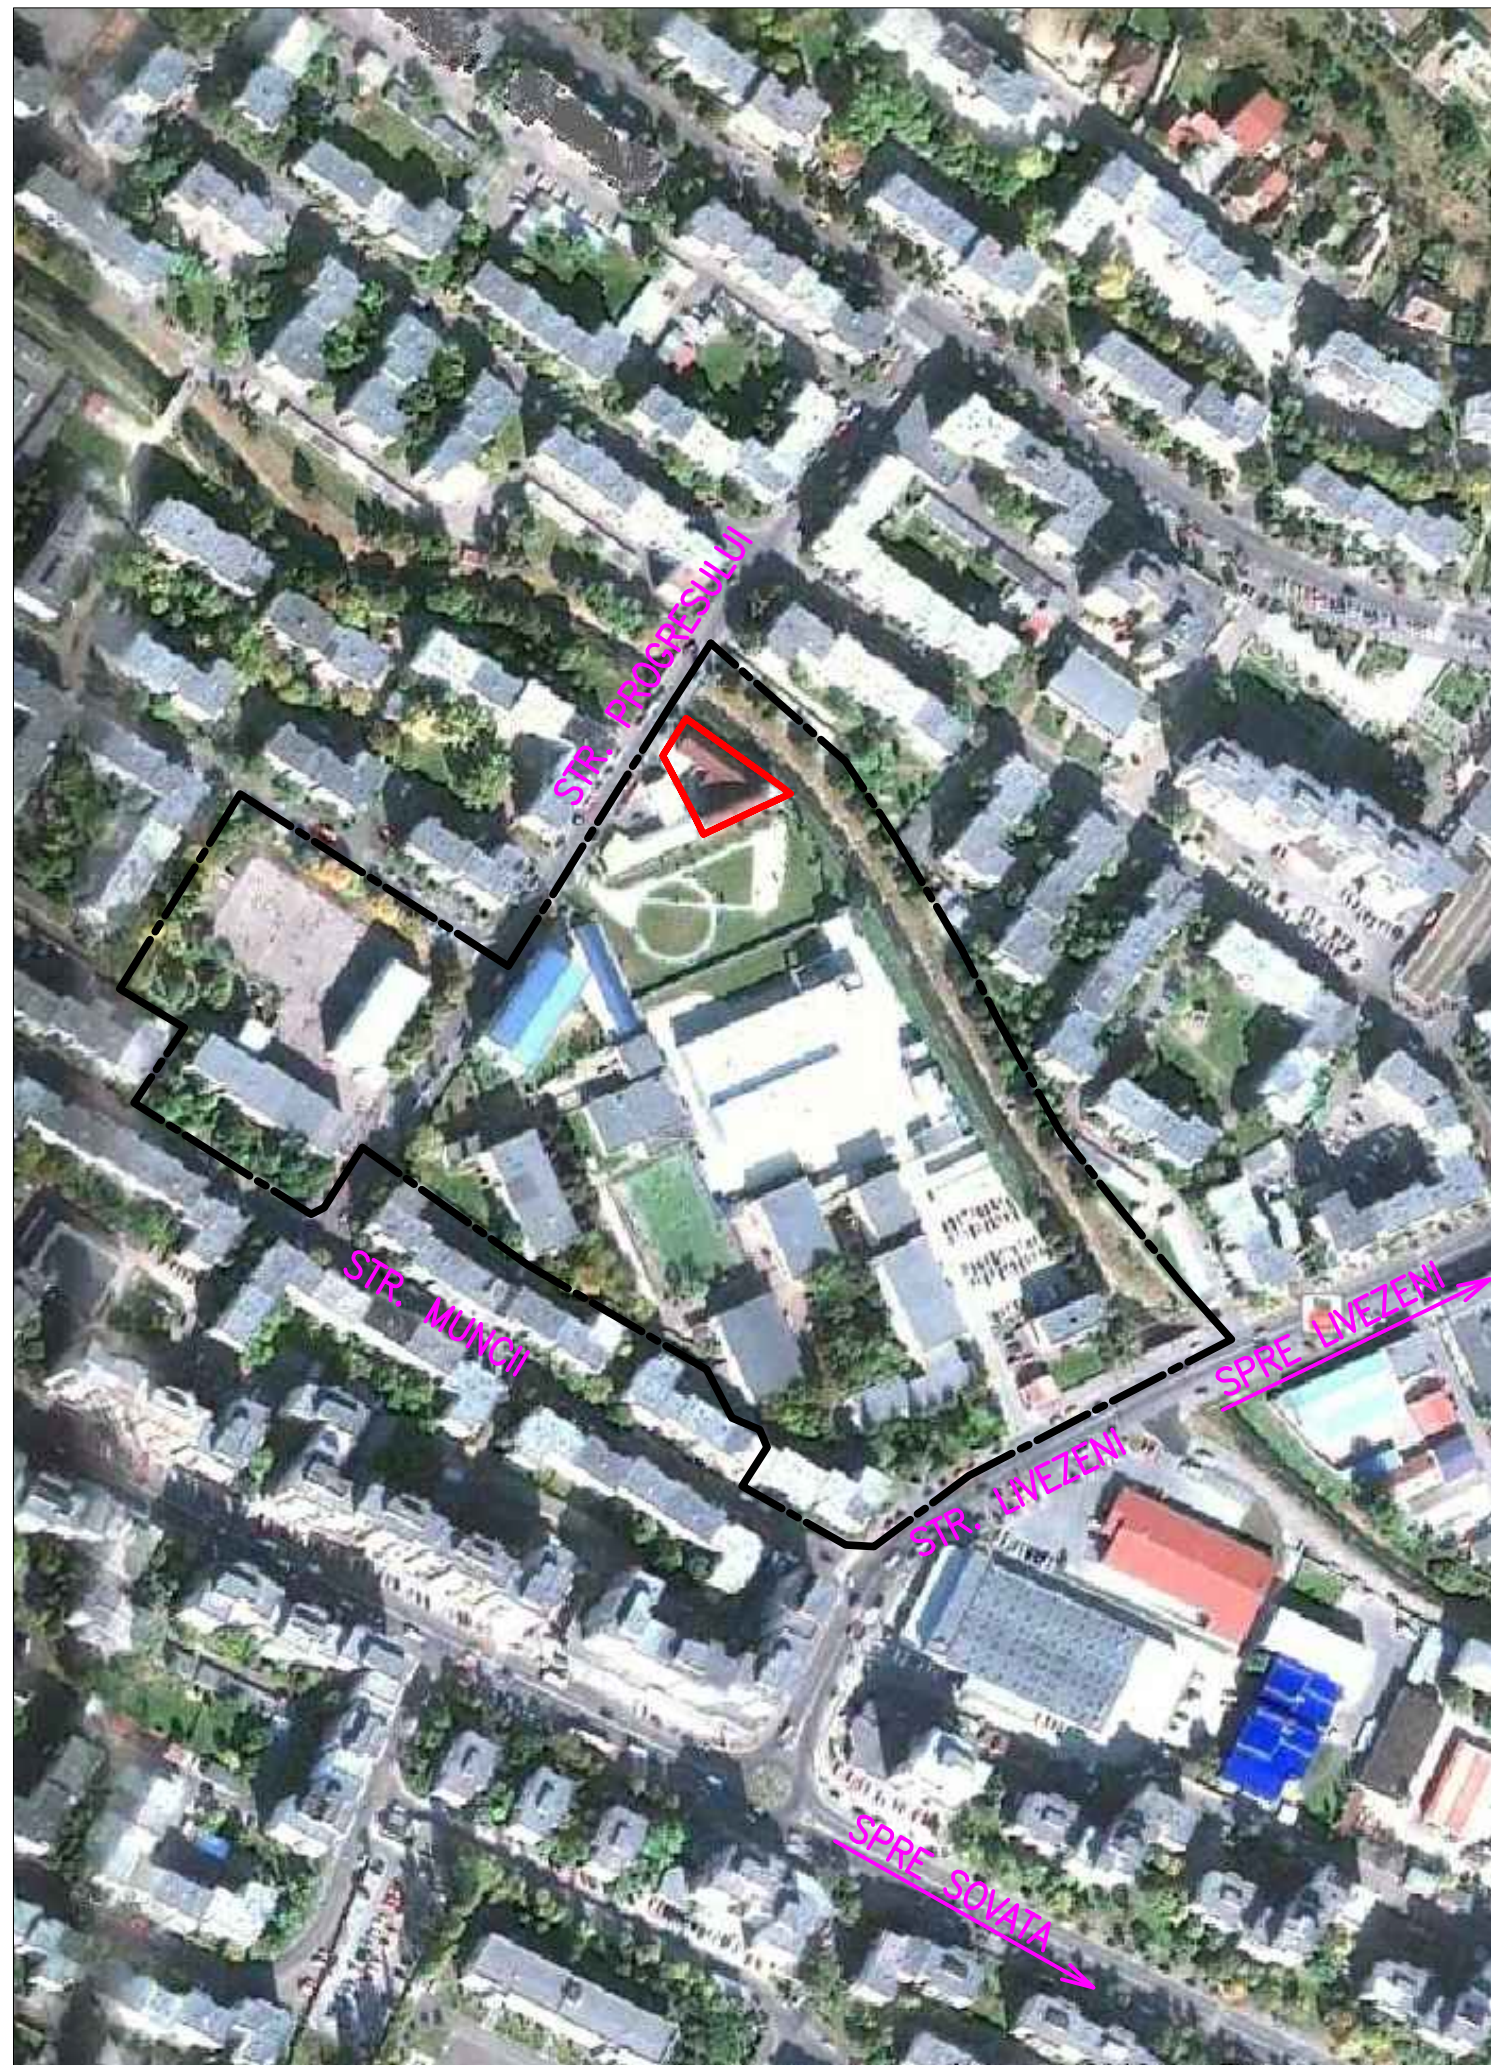

LEGENDA:

- LIMITA ZONA STUDIATA
- LIMITA PROPRIETATE S.C. PRIMER ELECTRO S.R.L.

			S.C. ARHITECTON S.R.L. str. Revolutiei nr. 22, Tg-Mures-RO tel/fax: 0265-217822 J26-1100-2002 - R15097611 arhitectonpro@yahoo.com		BENEFICIAR S.C. PRIMER ELECTRO S.R.L. Str. Progresului; Nr. 2 - Loc. Tg-Mures		PROIECT NR. 272/2012		
Specificatie	Nume	Semnatura	SCARA: 1:2500	DENUMIRE PROIECT CONVERSIE ZONA FUNCTIONALA PENTRU DEZVOLTARE ZONA DE PRODUCTIE Str. Progresului; Nr. 2 - Loc. Tg-Mures		FAZA DE PR.: P.U.Z.			
Sef proiect	ARH. KOVACS ANGELA					DATA: 04. 2012	DENUMIRE PLANSA PLAN - ORTOFOTO		PLANSA NR. A.02
Proiectat	ARH. KOVACS ANGELA								Desenat TH.PR. GALFI ILDIKO