


# PUD PLAN URBANISTIC DE DETALIU

## STUDIU DE AMPLASAMENT PENTRU CONSTRUIRE CASA DE LOCUIT D+P+M Tg. Mures, str. Simion Mandrescu nr.1

### 6) sectiune transversala prin teren

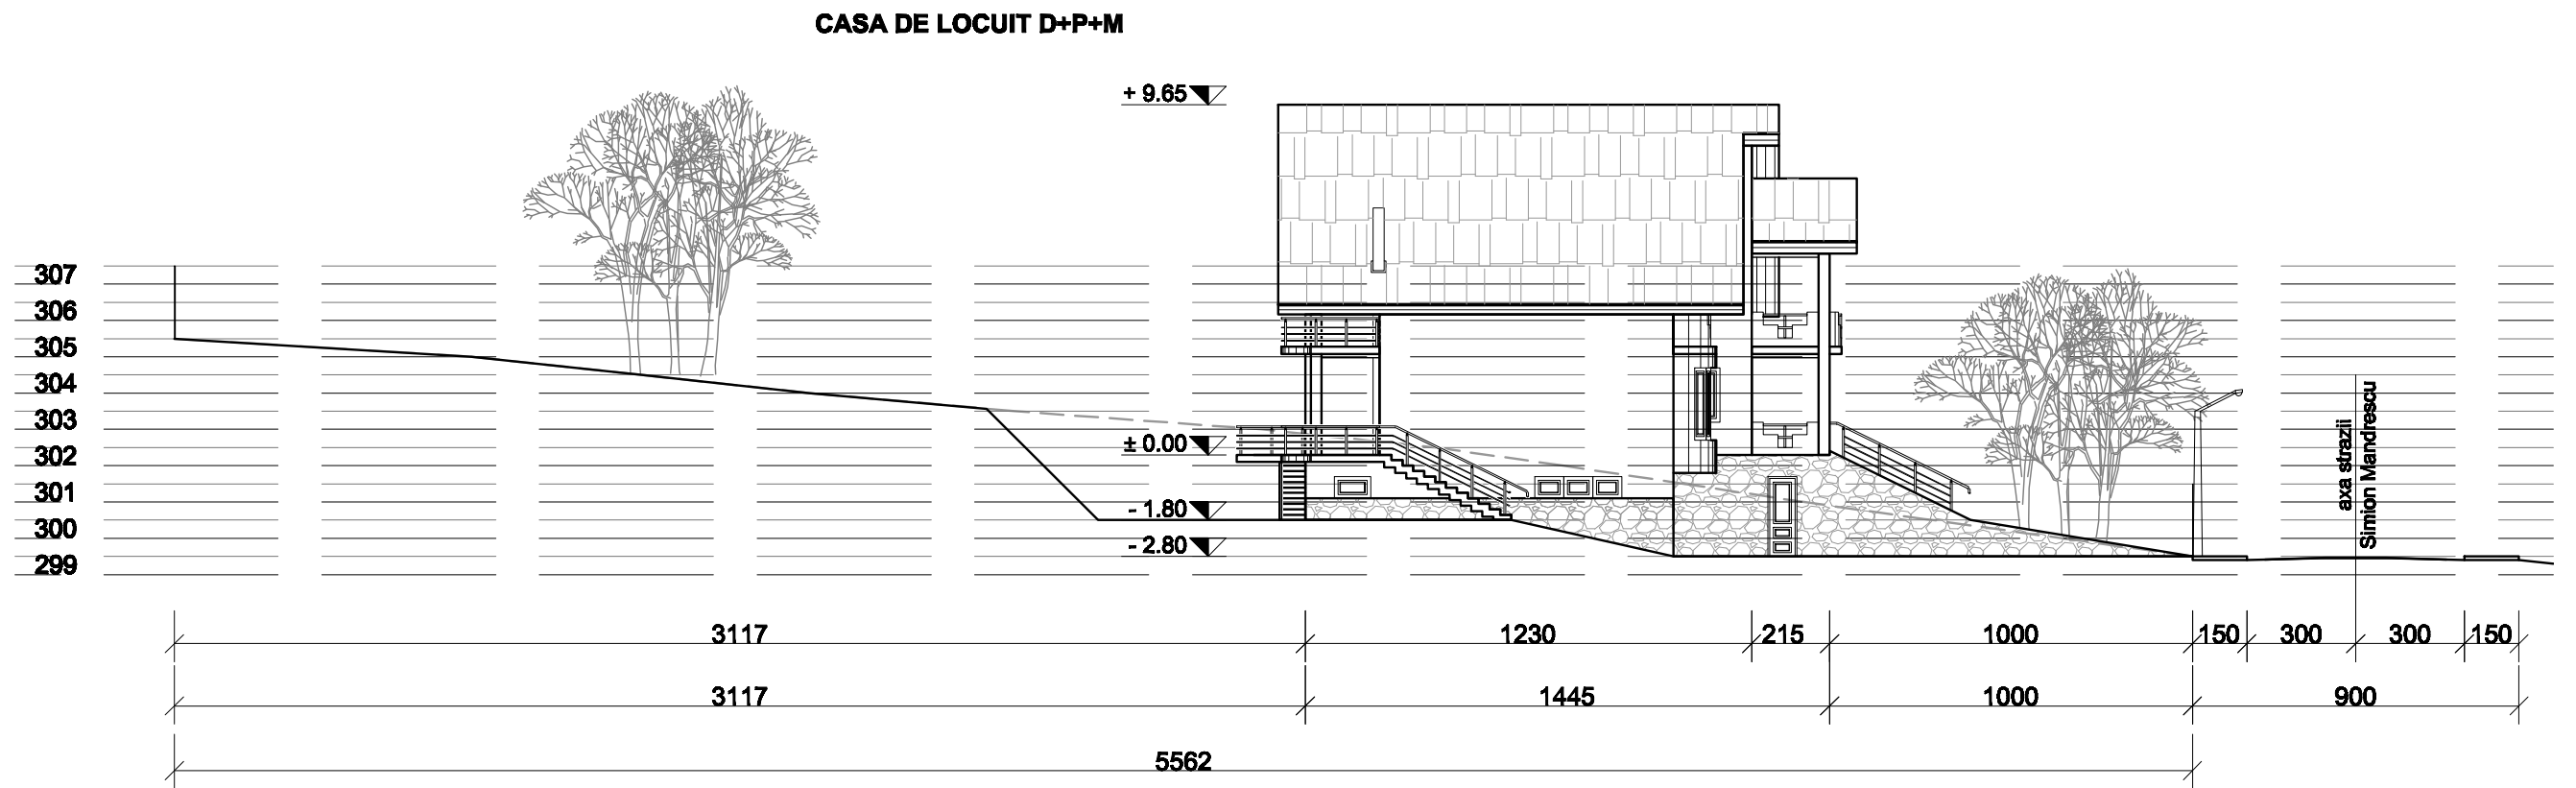

----- PROFIL EXISTENT TEREN  
 \_\_\_\_\_ PROFIL PROPUS TEREN

<b>S.C. "PROIECT" S.R.L.</b>			<b>Beneficiari:</b>		<b>Pr. nr.</b> 571.0/2012
TG. MURES J26-621-1991			<b>Boalca Ioan si sotia</b> str. Vasile Lucaciu 10/9		
<b>Director</b>	cons. jr. Simo Istvan		<b>Scara</b> 1:200	<b>PUD - STUDIU DE AMPLASAMENT PT.</b> <b>CONSTRUIRE CASA DE LOCUIT D+P+M</b> Tg. Mures, str. Simion Mandrescu nr.1	<b>Faza</b> <b>PUD</b>
<b>Sef proiect</b>	arh. Keresztes Geza				<b>Data:</b> 2012
<b>Desenat</b>	teh. arh. Gyeresi Maria				