


Judetul Mures  
 Teritoriul adm.: mun. **Tirgu Mures**  
 Cod SIRUTA 114.328  
 Adresa imobilului:  
 mun. **Tirgu Mures**,  
 str. **Gh. Marinescu**, nr. 16

Numele si prenumele beneficiarului:  
**PONGRÁCZ ISTVÁN-MÁTYÁS**  
 Adresa:  
 mun. **Tirgu Mures**,  
 str. **G-ral Ion Dumitrache**, nr. 4B,  
 Judetul Mures


# PLAN URBANISTIC ZONAL

## POSSIBILITATI DE MOBILARE URBANISTICE

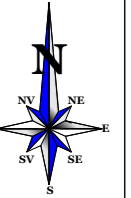

### LEGENDA

- LIMITA ZONEI STUDIATE
- LIMITA PROPRIETATE STUDIATA
- CLADIRE EXISTENTA
- CLADIRE PROPUSA
- DOTARI DE SANATATE ( CLINICA STOMATOLOGICA)
- |  |   |                       |
|--|---|-----------------------|
| ▶  | ▶ | ACCES PIETONAL        |
| ▶  | ▶ | ACCES AUTO            |
| ■  | ■ | CAROSABIL             |
| ■  | ■ | PIETONAL              |
| <span style="border: 1px solid blue; padding: 2px;">P</span>   |   | PARCARI               |
| <span style="display: inline-block; width: 10px; height: 10px; background-color: green; border-radius: 50%;"></span> |   | SPATI VERZI AMENAJATE |

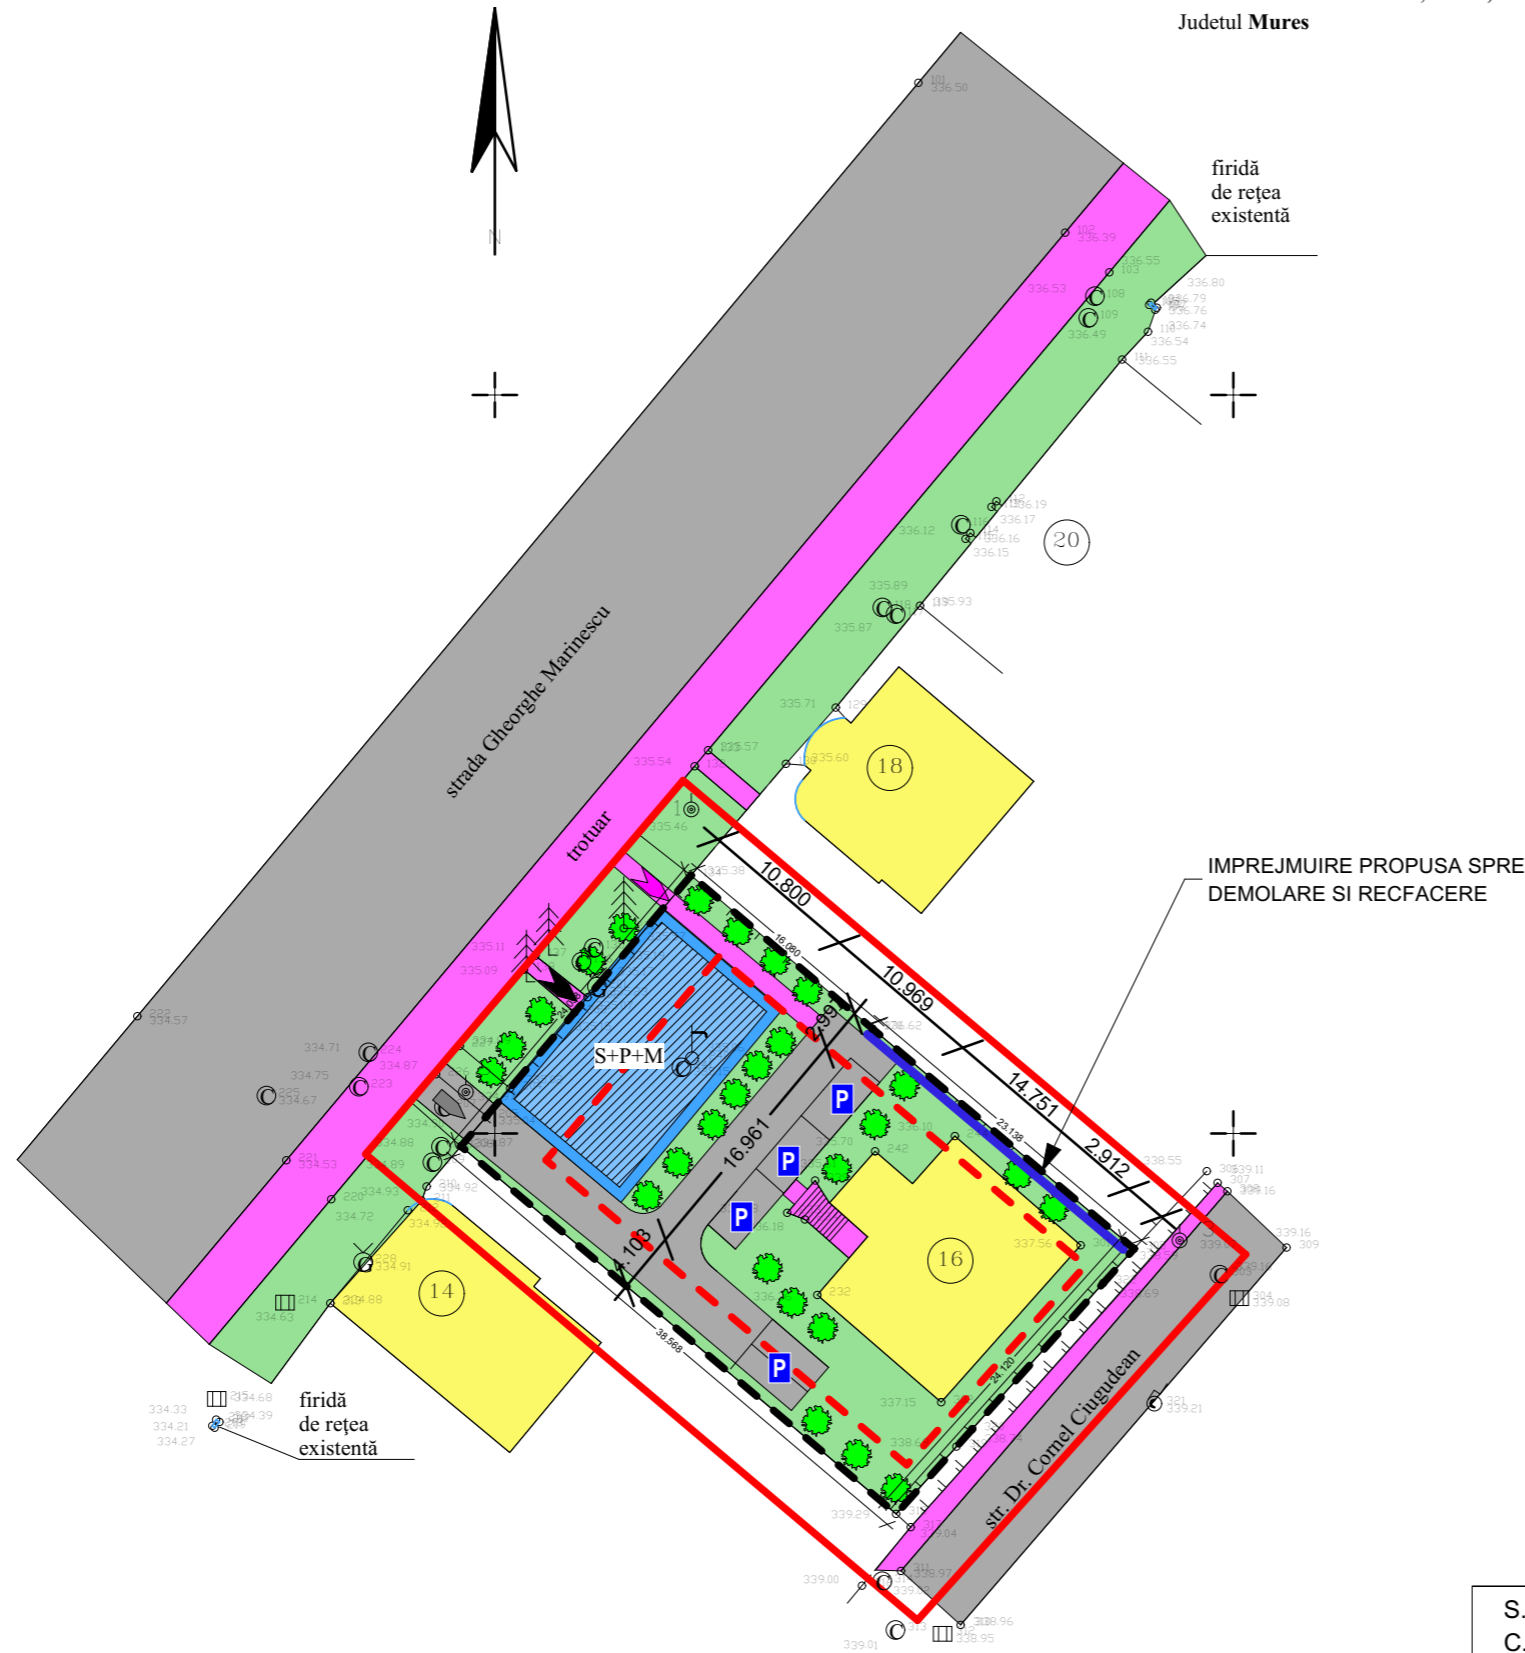

Vizat: O.C.P.I. Mures

S.C. TEKURA S.R.L. C.U.I. RO6564459 NR INREGISTRARE J26/1285/1994				Beneficiar <b>Pongrácz István-Mátyás</b>	
PUZ reconversie de UTR pentru construire clinica stomatologica Tg.Mures, str.Gh. Marinescu, nr.16				Plansa <b>A05</b>	
Faza: <b>PUZ</b>				Pr. nr: <b>11/2015</b>	
Calitatea	Nume	Semnatura	Scara	<b>POSSIBILITATI DE MOBILARE URBANISTICE</b>	
Sef proiect	Arh. RAUS A.		1:500		
Proiectat	Arh. RAUS A.		Data		
Desenat	Teh.Arh.VARGANCSIK Z		2016		