


P.U.D. LOCUINTA CU DOUA APARTAMENTE P+E

PLAN DE INCADRARE IN PUG 2001

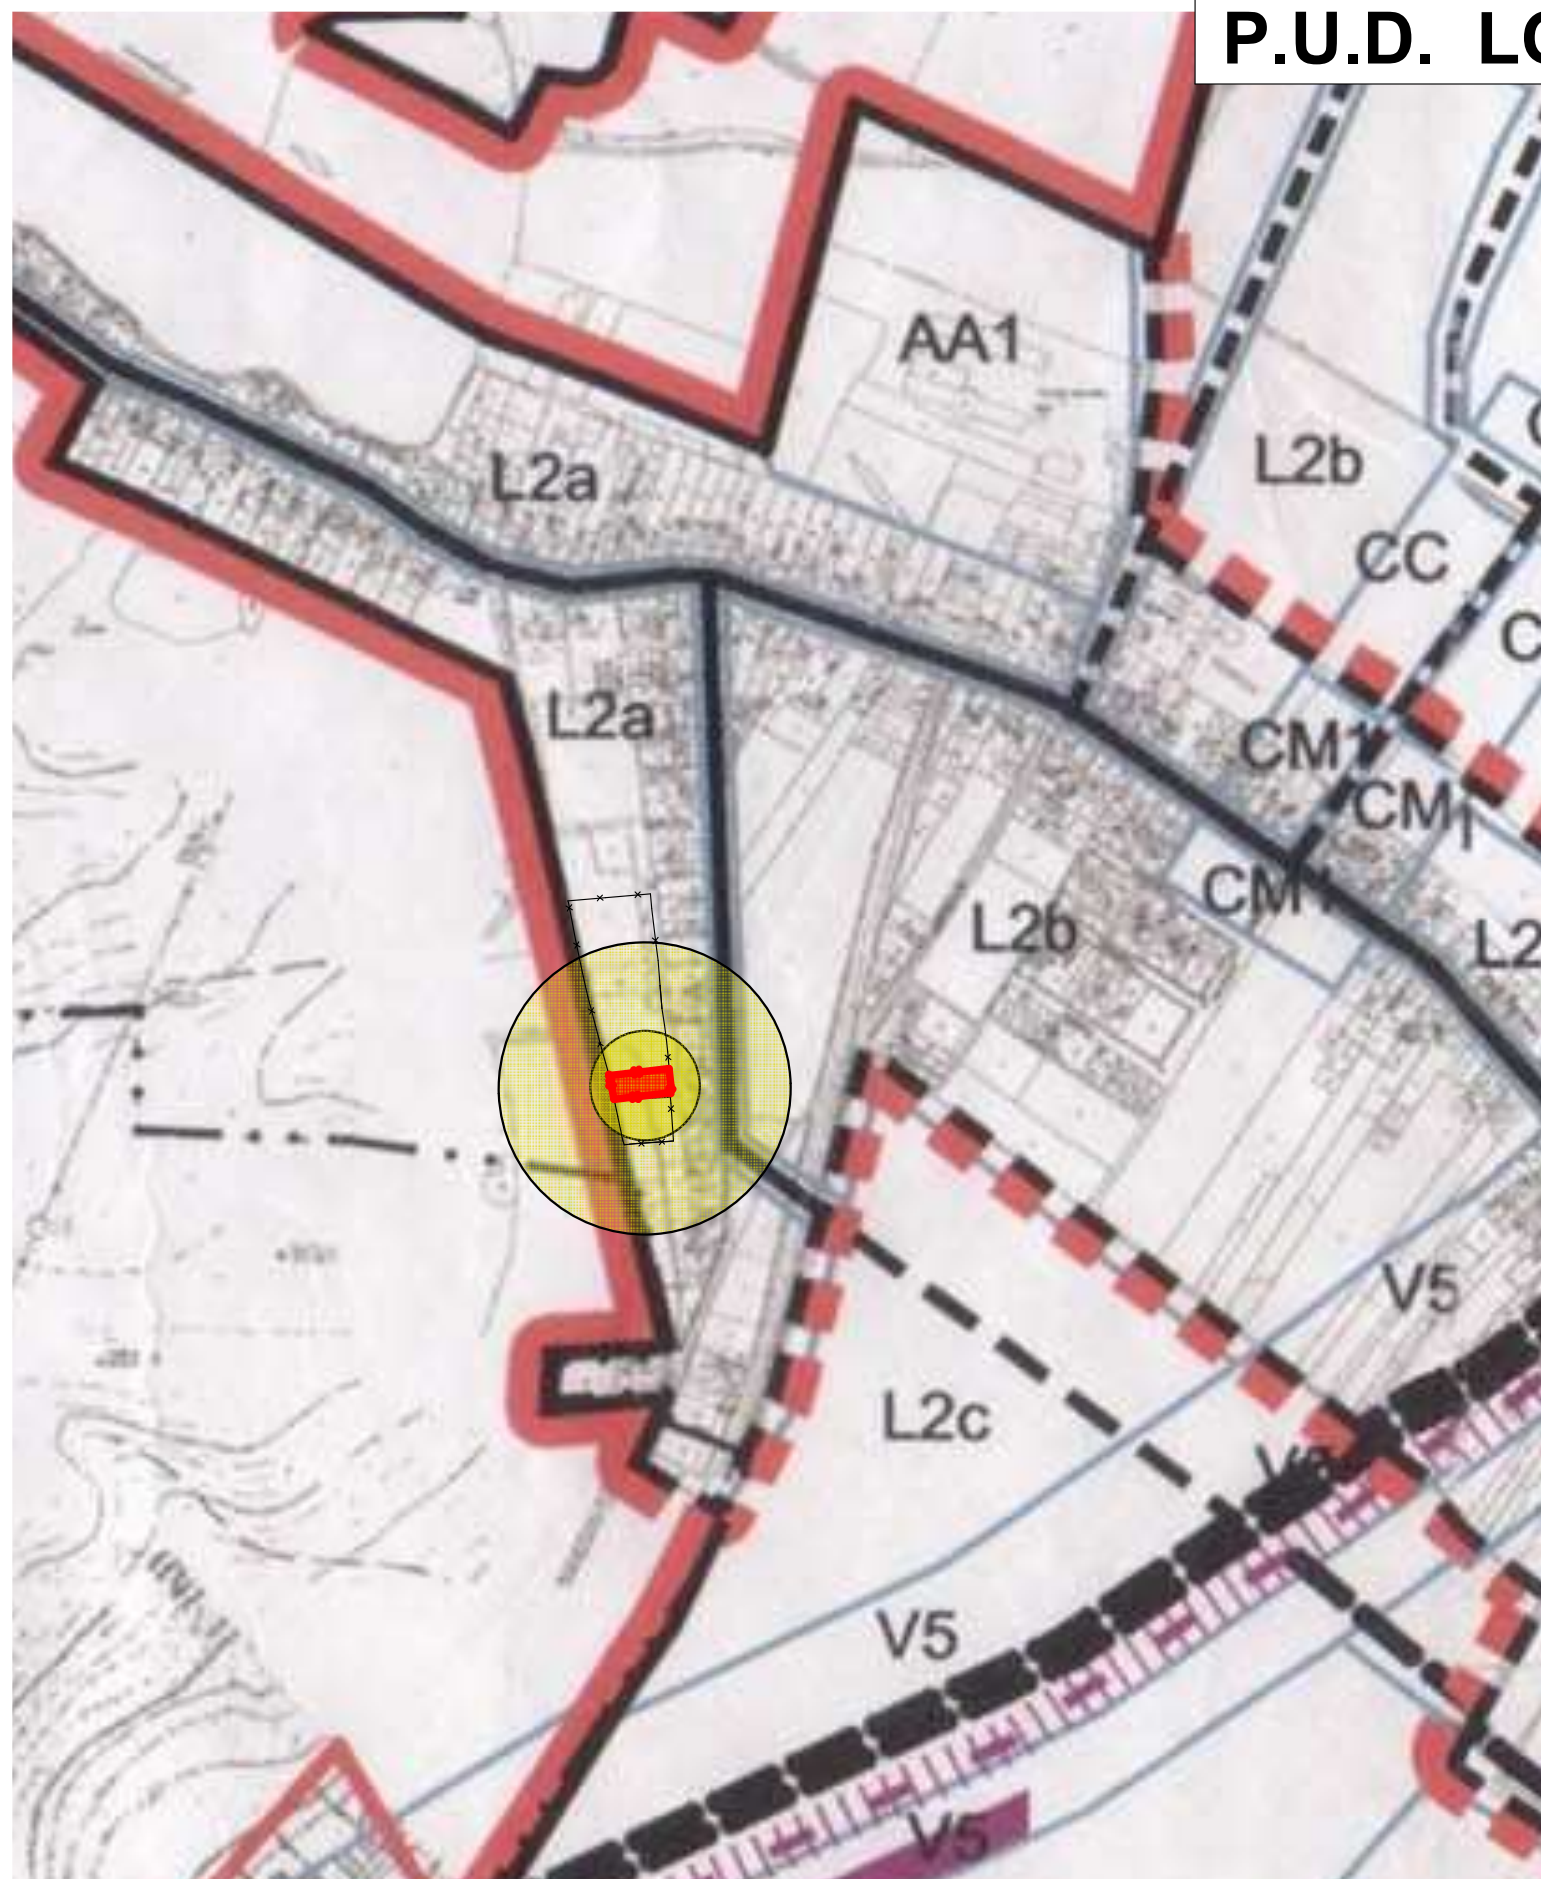

PLAN DE INCADRARE IN PUG 2001


1:5000



PLAN DE INCADRARE GOOGLE EARTH 2016 MAI

1:5000

AMPLASAMENT

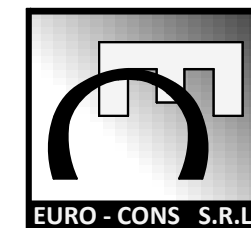

Copyright Euro-Cons/ Archicad13

VERIFICATOR			cerinta A.	
VERIFICATORI	NUME	SEMNTATURA	CERINTA	REFERAT EXPERTIZA NR. DATA
PROIECTANT GENERAL:	S.C. EURO-CONS SRL J 26 - 2172 '91	PROIECTANT DE URBANISM:	S.C. ARCHIPROG SRL	BENEFICIAR CHETELES GHEORGHE-LIVIU si CHETELES ELENA-ELISABETA
				PROIECT NR.: 12
SPECIFICATIE	NUME	SEMNTATURA	SCARA:	FAZA:
SEF PROIECT	arh. ISZLAI T.		1:5000	PUD
PROIECTANT DE SPECIALITATE	arh. BORSOS A.		DATA:	PLANSA NR.:
PROIECTAT	arh. ISZLAI T.		2017 Iulie	U2
			LOCUINTA UCU DOUA APARTAMENTE P+E str.Ceangailor, nr. FN mun. Tirgu-Mures Jud. Mures	
			PLAN DE INCADRARE IN PUG 2001, PLAN DE INCADRARE GOOGLE EARTH 2016 MAI	