


PLAN DE INCADRARE IN PUZ UNIRII 2005



mun. Tirgu-Mures,
str. Simion C. Mandrescu, nr. FN
C.F. 139296/Tg. Mures,
nr. cad. 139296
S totala teren= 1375,00 mp

sat.
**SANTANA
de Mures**

padure
ROMSILVA

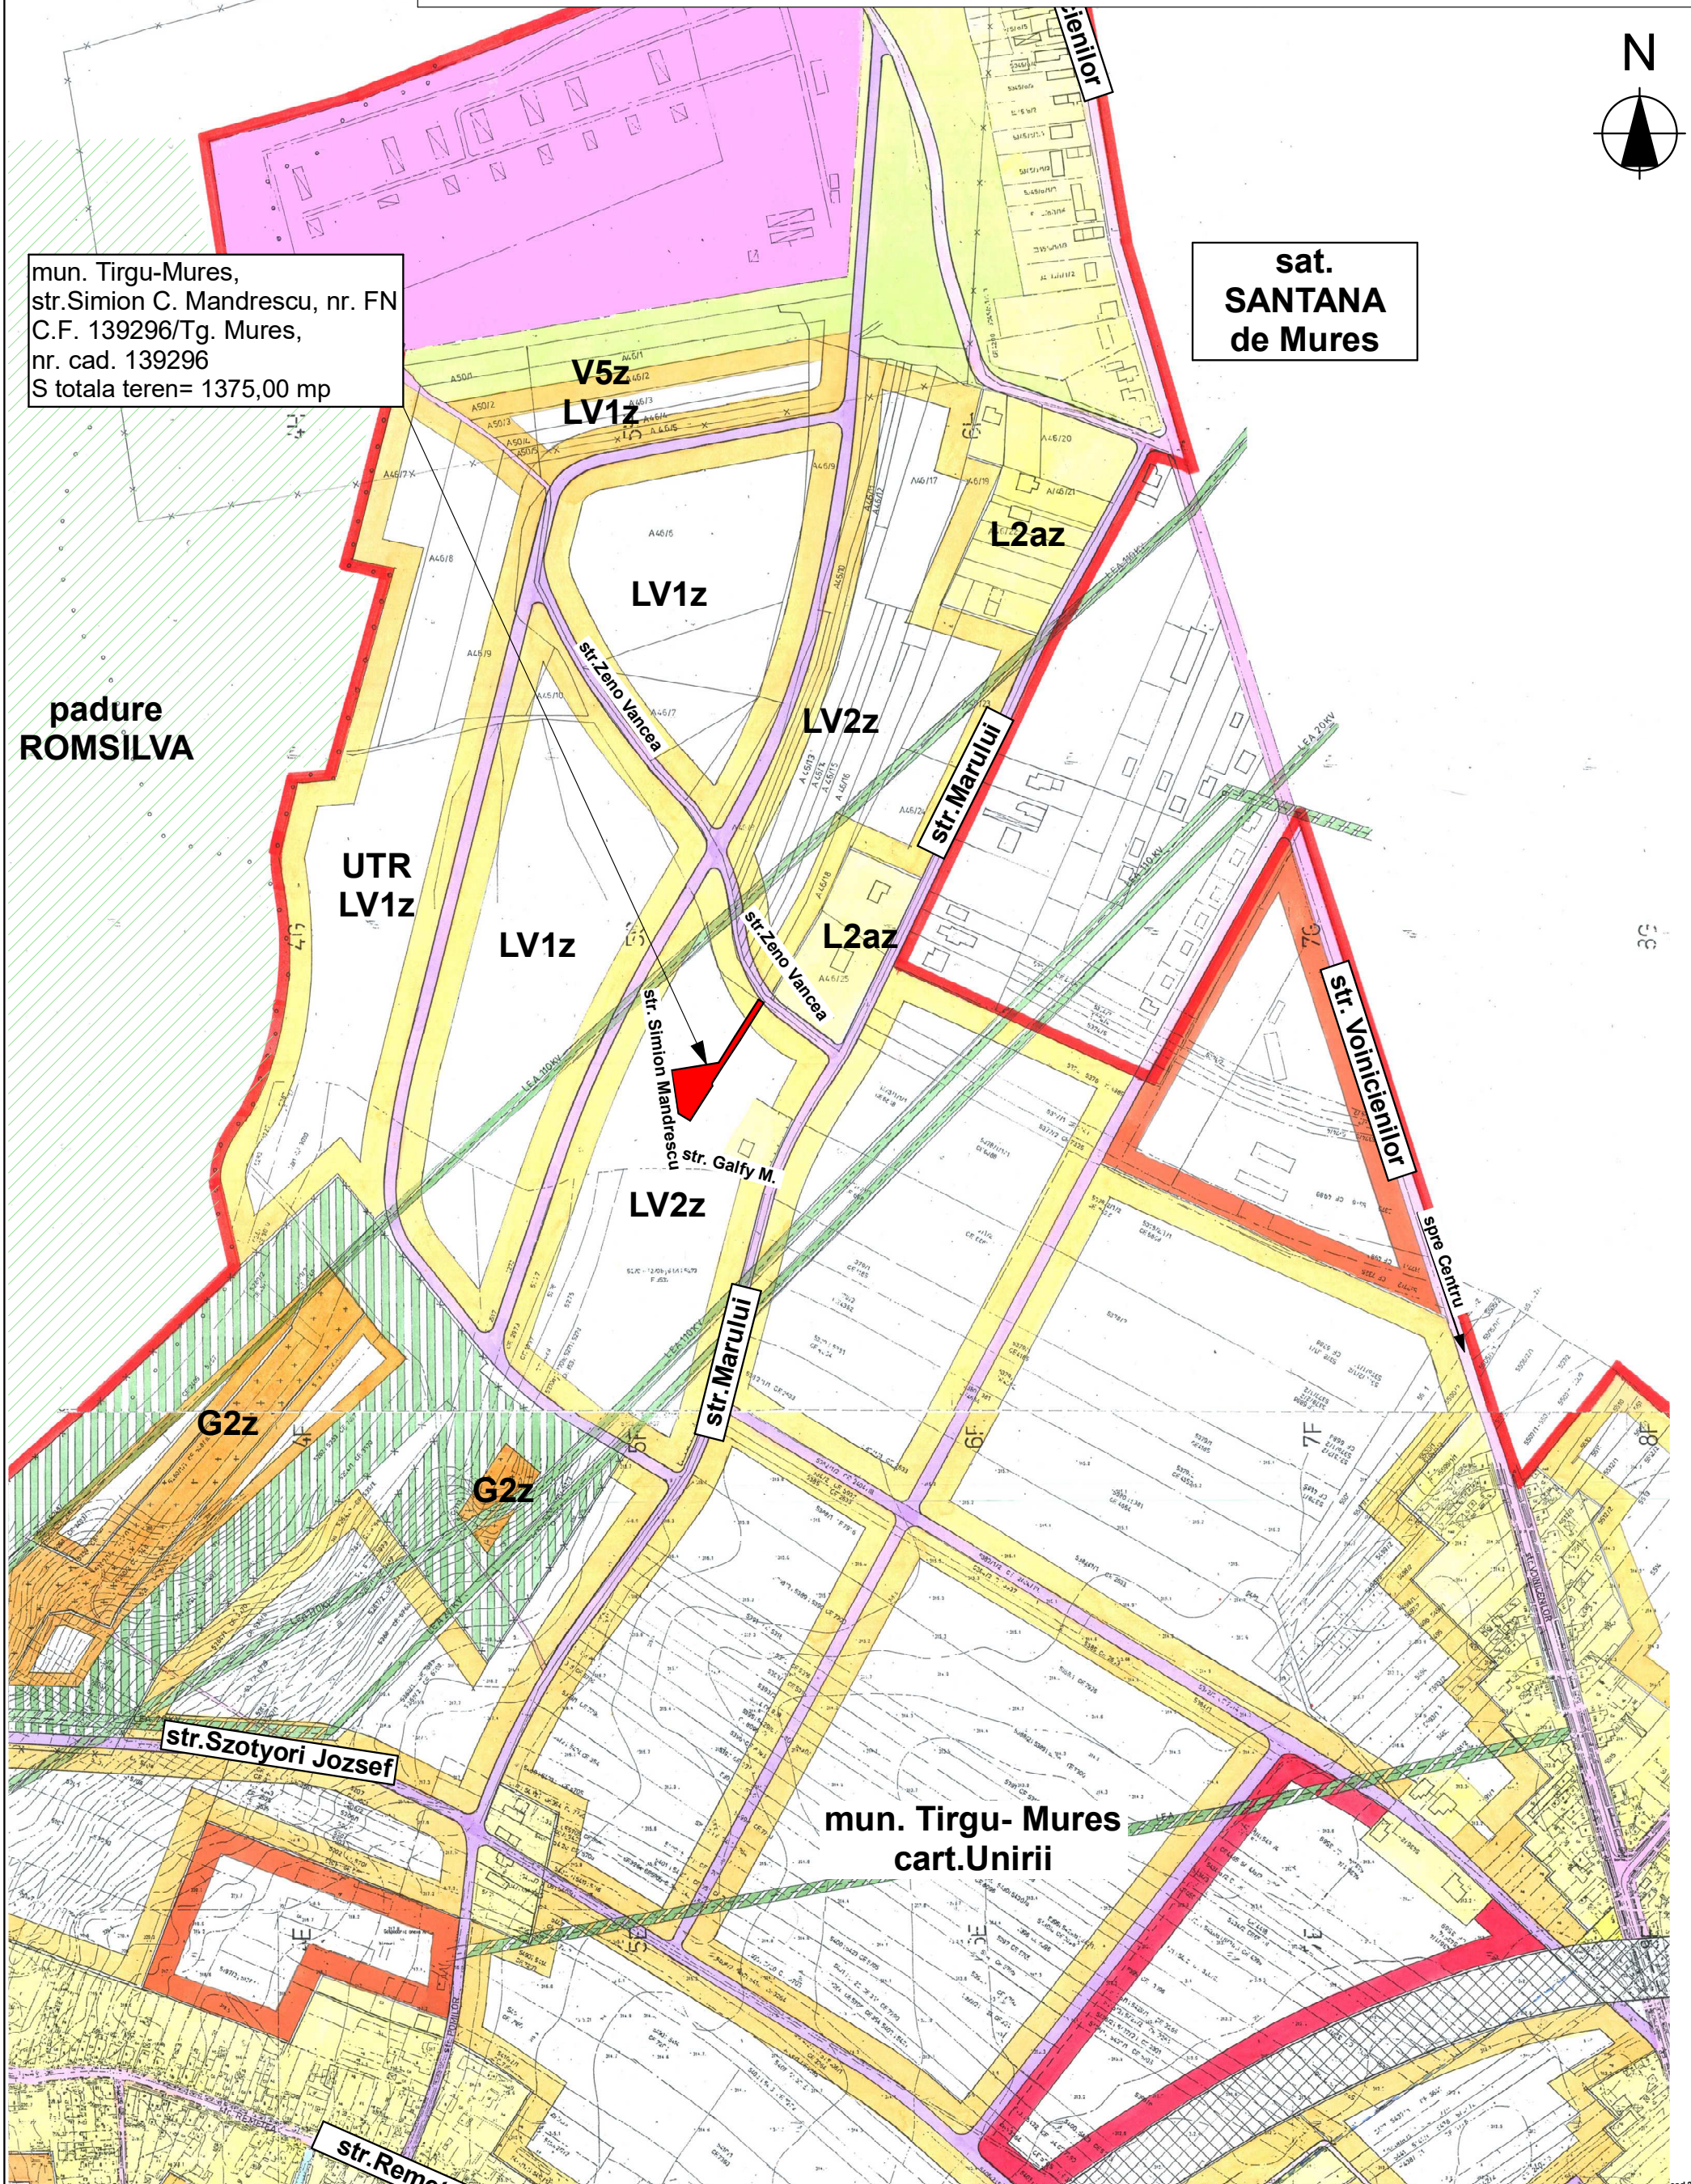

mun. Tirgu- Mures
cart. Unirii

PROIECTANT GENERAL: BIROU INDIVIDUAL DE ARHITECTURA ISZLAI TAMÁS <small>Singuruliu de Mures, str. Petri David, nr.36, jud. Mures</small>		PROIECTANT DE URBANISM: S.C. ARCHIPROG SRL		BENEFICIAR Delian Marius-Silviu si sotia Delian Lavinia-Nicoleta		PROIECT NR.: 27	
SPECIFICATIE		NUME		SEMNATURA		SCARA: PUD - STUDIU DE AMPLASAMENT PENTRU CONSTRUIRE DOUA CASE DE LOCUIT PE ACEEASI PARCELA	
SEF PROIECT		arh. ISZLAI T.				1:5000	
PROIECTANT DE SPECIALITATE		arh. BORSOS A.				DATA:	
PROIECTAT		arh. ISZLAI T.		noi. 2018		jud. Mures PLAN DE INCADRARE IN PUZ UNIRII 2005	
						FAZA: PUD	
						PLANSA NR.: U3	