


## MACHETA DIGITALA CU PROPUNEREA VOLUMETRICA VARIANTA 2

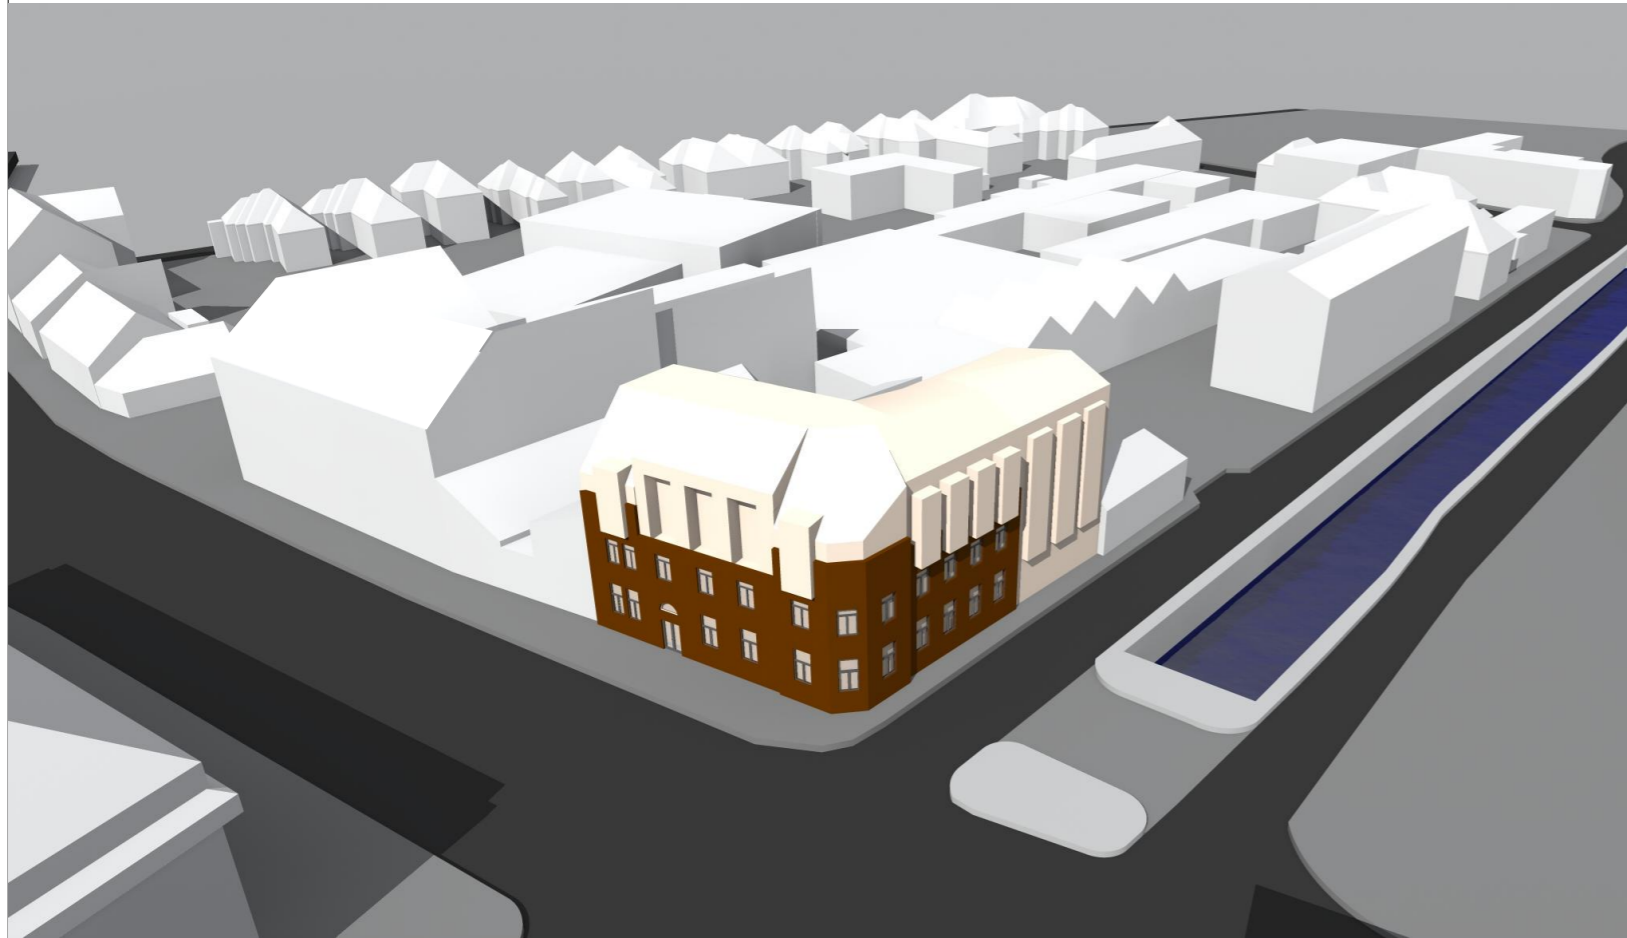

VERIFICATOR EXPERT	NUME	SEMNATURA	CERINTA	Referat/Expertiza Nr./Data:	
<b>S.C. ARA ARCHITECTS S.R.L.</b> RO 15436513 NR.INREGISTRARE : J26/558/2003				<b>BENEFICIARUL:</b> SC REMAT BRASOV SA <b>DENUMIREA PROIECTULUI:</b> PUZ - EXTINDERE. ETAJARE SI SCHIMBARE DE DESTINATIE - LOCUINTE CU SPATII MULTIFUNCTIONALE LA PARTER <b>ADRESA:</b> str.Tudor Vladimirescu, nr. 56A,Targu- Mures <b>FAZA:</b> P.U.Z.	
<b>CALITATEA</b>	<b>NUME</b>	<b>SEMNATURA</b>	SCARA: 1:1000	<b>PLANSA:</b> S27	
SEF PROIECT	Arh. RAUS A.		DATA:	PR.NR.:	
PROIECTAT	Arh. RAUS A.		2017	16/2013	
DESENAT	Arh. stag. PASTOR C.			<b>MACHETA DIGITALA CU PROPUNEREA VOLUMETRICA VARIANTA 2</b>	