



**P.U.D. - STUDIU DE AMPLASAMENT PENTRU  
CONSTRUIRE CASA DE LOCUIT SI IMPREJMUIRE**  
mun. Tirgu Mures, jud. Mures

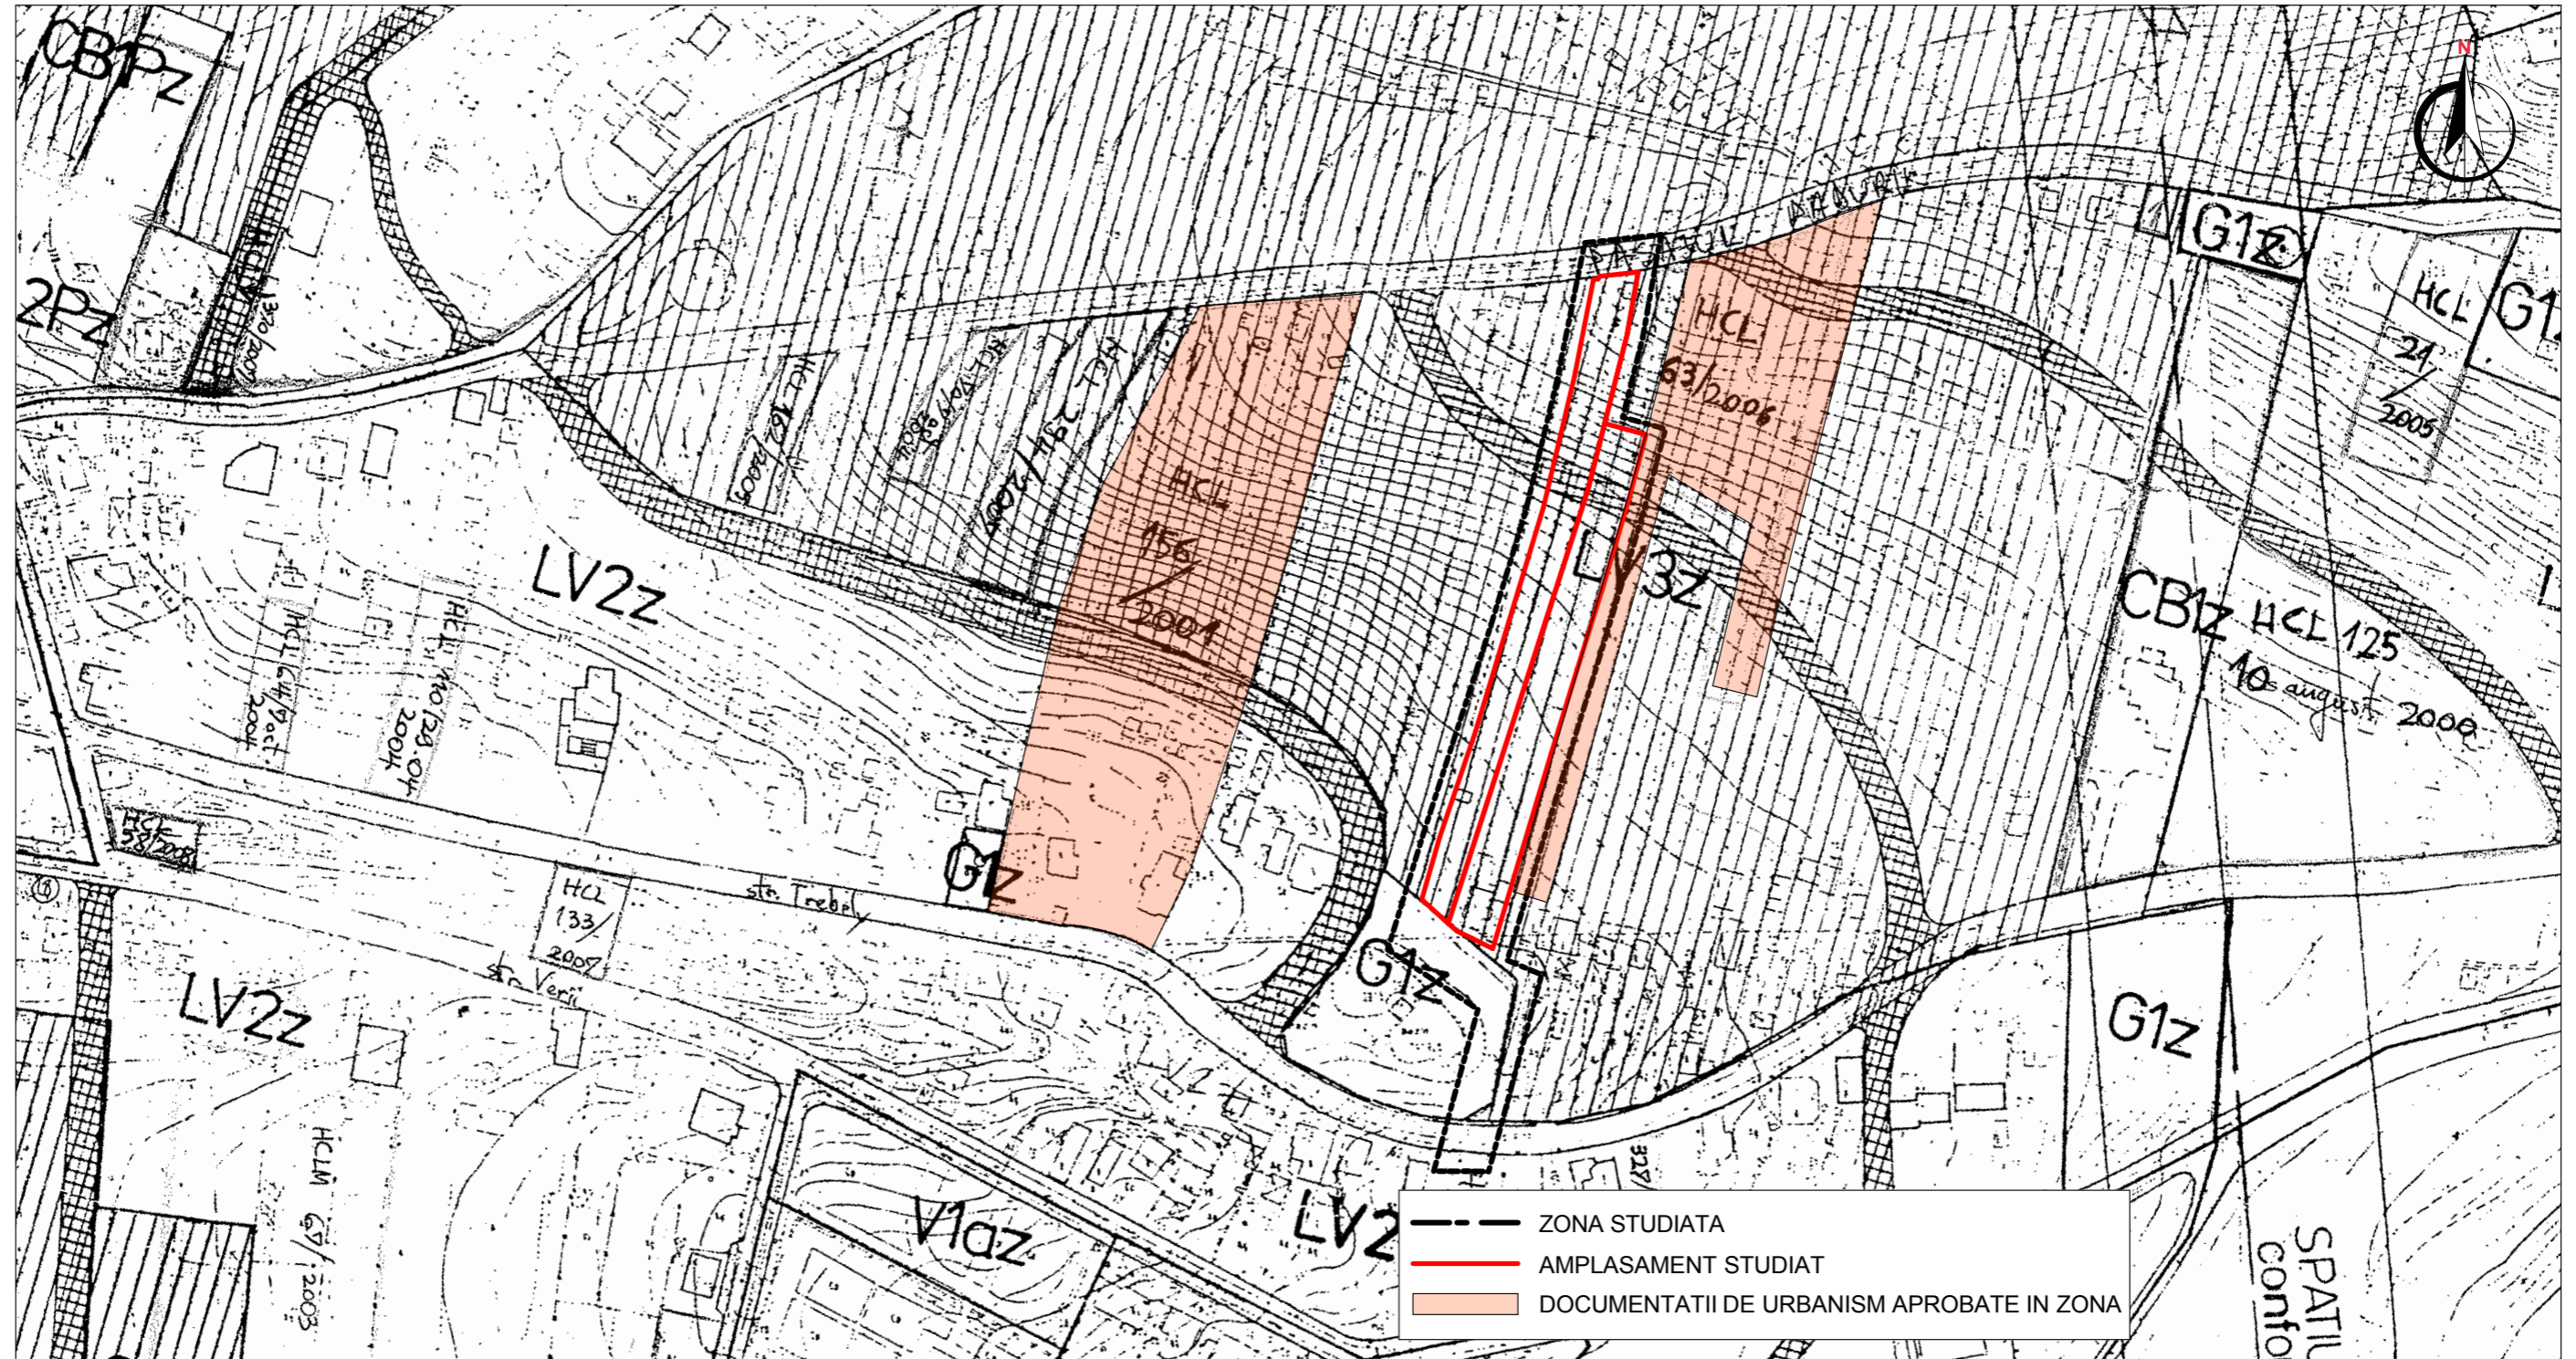

- - - ZONA STUDIATA  
 — AMPLASAMENT STUDIAT  
 ■ DOCUMENTATII DE URBANISM APROBATE IN ZONA

			<b>S.C. ARHITECTON S.R.L.</b> str. Revolutiei nr. 22 - Tg-Mures-RO tel/fax: 0265-217822 J26-1100-2002 - R15097611 arhitectonpro@yahoo.com		Beneficiar:	<b>SAJI ANNA</b> Pasajul Mimoselor nr.1, ap.44, Tirgu-Mures, jud. Mures	PROIECT NR. 353/2013
			Specificatie	Nume	Semnatura	Scara:	Denumire proiect:
Coordonator urbanism	arh. Kovacs Angela		1:2000	<b>P.U.D. - STUDIU DE AMPLASAMENT PENTRU CONSTRUIRE CASA DE LOCUIT SI IMPREJMUIRE</b> str. Trebelny nr. 67E, Tirgu Mures, jud. Mures		P.U.D.	
Intocmit	arh. Konrad Eniko		Data:	Denumire plansa:		PLANSA NR.	
Desenat	arh. Konrad Eniko		03.2014	<b>PLAN DE INCADRARE IN P.U.Z. CORNESTI</b>		A.02	