
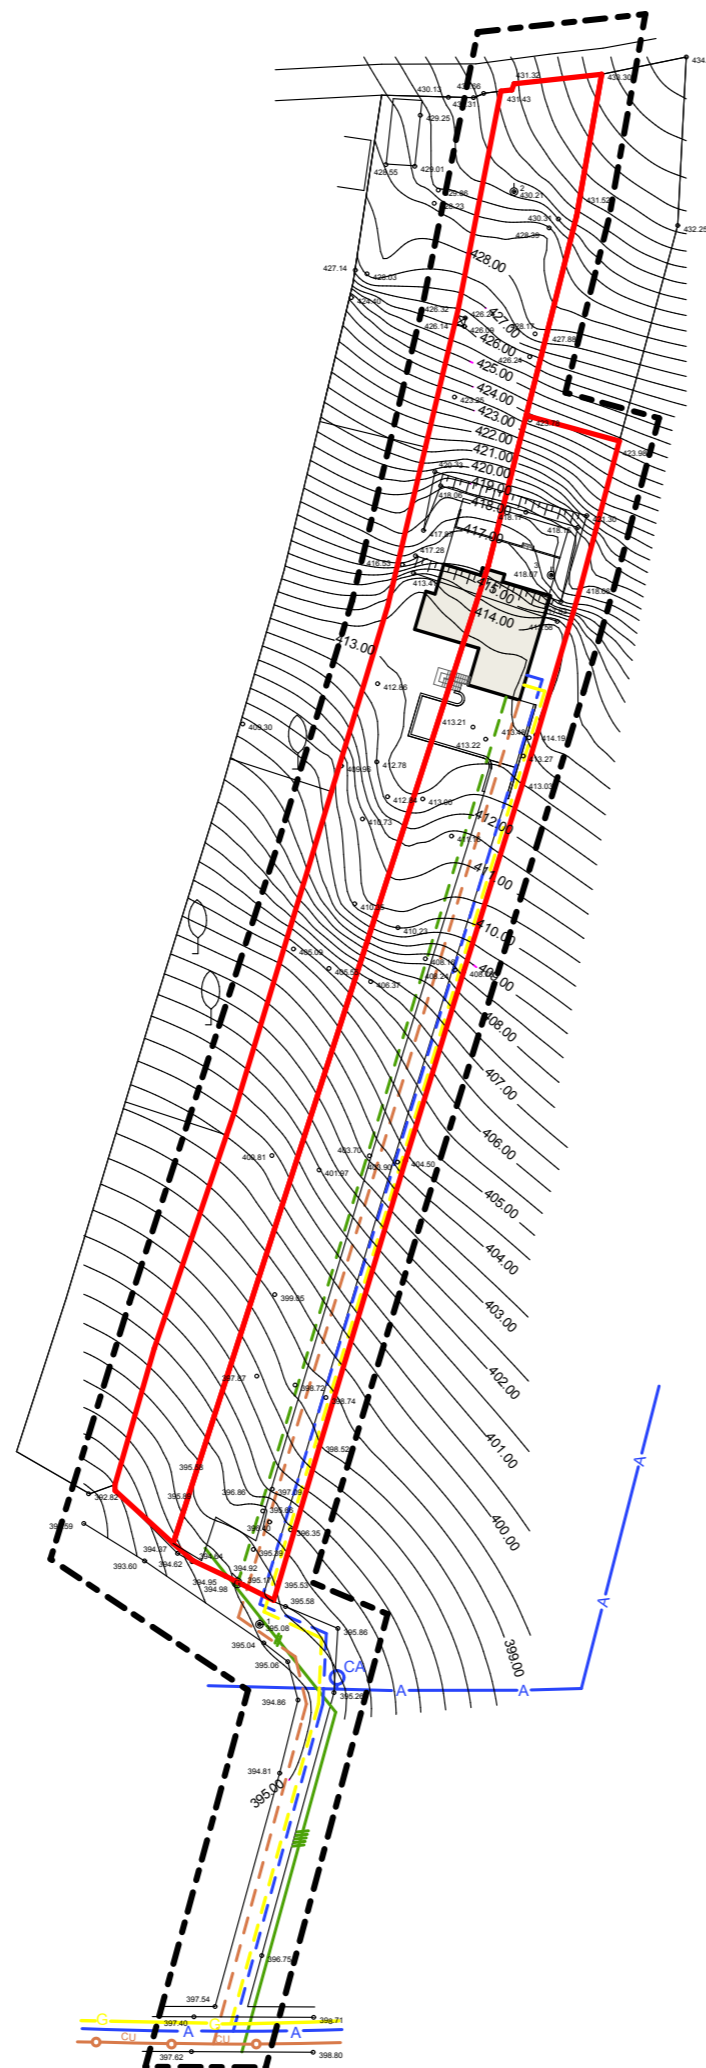


P.U.D. - STUDIU DE AMPLASAMENT PENTRU CONSTRUIRE CASA DE LOCUIT SI IMPREJMUIRE

mun. Tirgu Mures, jud. Mures

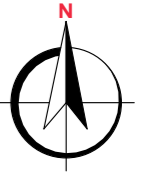

LEGENDA:

LIMITE:

- LIMITA ZONEI STUDIATE
- LIMITA PROPRIETATE BENEFICIAR

ALIMENTARE CU APA

- CONDUCTA DE APA - EXISTENTA
- CONDUCTA DE APA - PROPUSA

CANALIZARE

- CANAL UNITAR - EXISTENT
- CANALIZARE - PROPUSA

ALIMENTARE CU GAZE

- CONDUCTA GAZ OL Ø 2", PRESIUNE REDUSA, SUBTERAN - EXISTENTA
- CONDUCTA GAZ - PROPUSA

ALIMENTARE CU ENERGIE ELECTRICA

- LINIE ELECTRICA - EXISTENTA
- LINIE ELECTRICA - PROPUSA

S.C. ARHITECTOR S.R.L. str. Revolutiei nr. 22 . Tg-Mures-RO tel/fax: 0265-217822 J26-1100-2002 - R15097611 arhitectonpro@yahoo.com			Beneficiar:		PROIECT NR.
			SAJI ANNA Pasajul Mimoselor nr.1, ap.44, Tirgu-Mures, jud. Mures		353/2013
Specificatie	Nume	Semnatura	Scara: 1:1000	Denumire proiect:	
Coordonator urbanism	arh. Kovacs Angela			P.U.D. - STUDIU DE AMPLASAMENT PENTRU CONSTRUIRE CASA DE LOCUIT SI IMPREJMUIRE str. Trebely nr. 67E, Tirgu Mures, jud. Mures	
Intocmit	arh. Konrad Eniko		Data: 03.2014	Denumire plansa:	
Desenat	arh. Konrad Eniko			REGLEMENTARI ECHIPARE EDILITARA	