
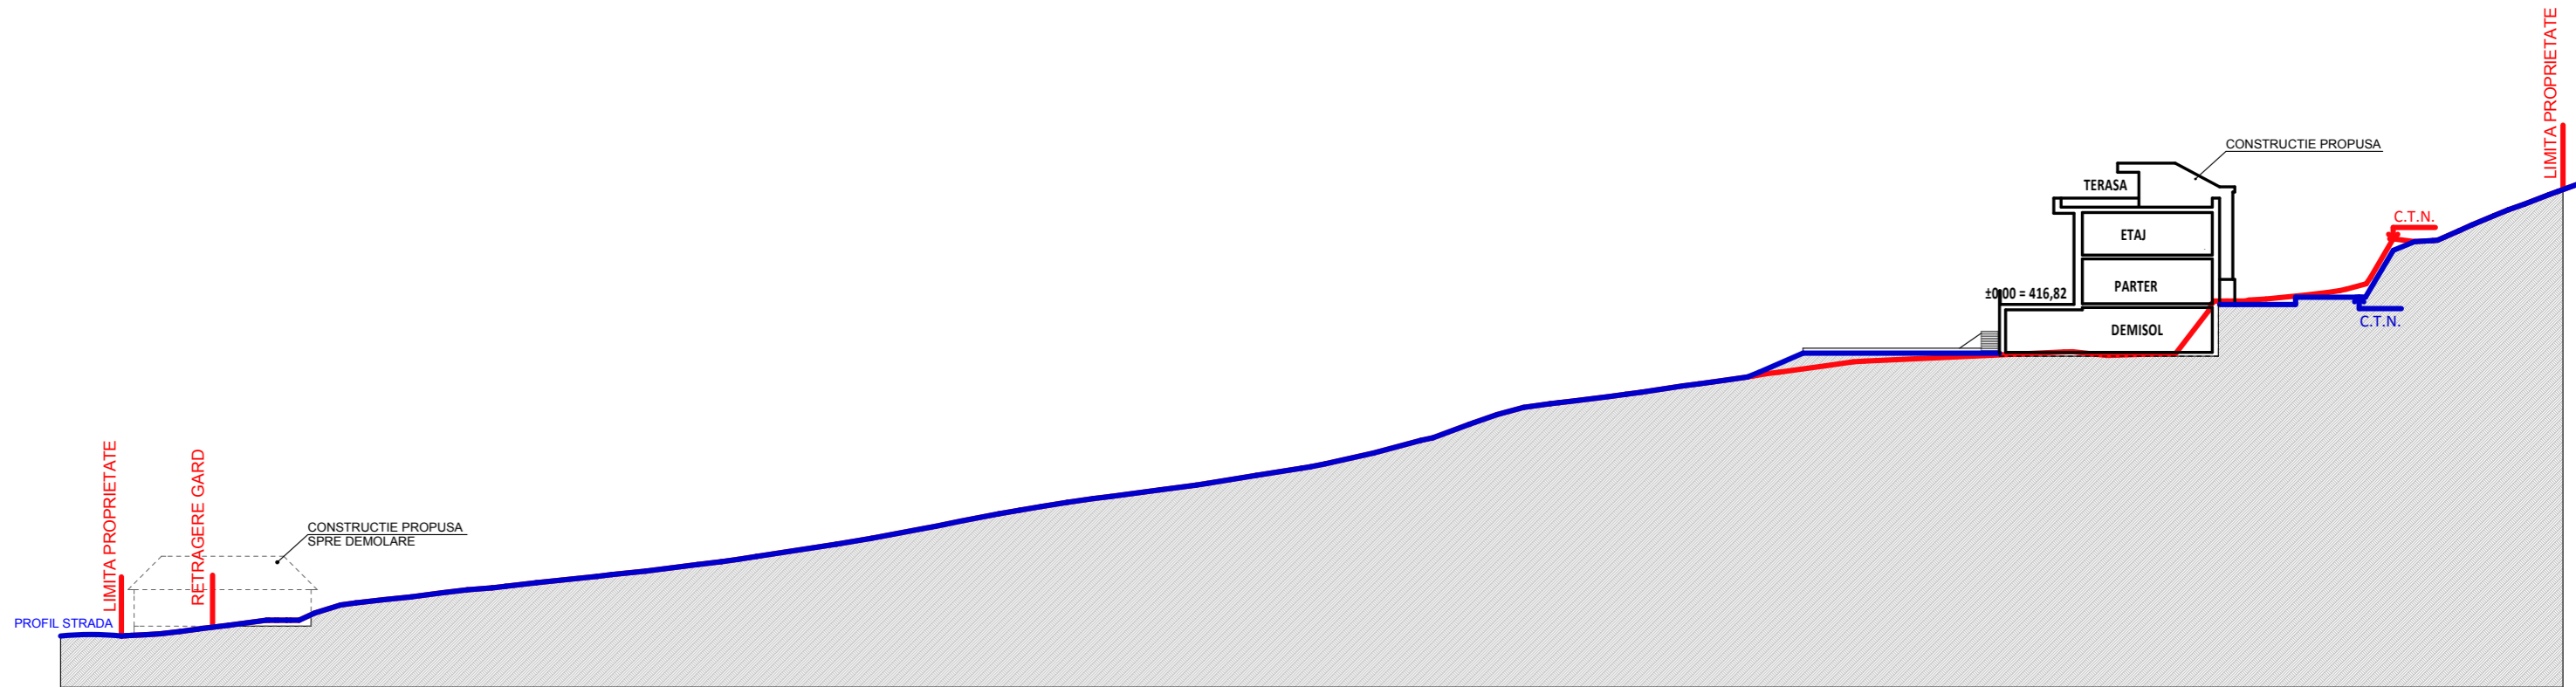



P.U.D. - STUDIU DE AMPLASAMENT PENTRU CONSTRUIRE CASA DE LOCUIT SI IMPREJMUIRE

mun. Tirgu Mures, jud. Mures

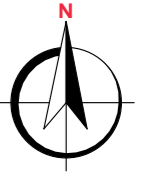

 S.C. ARHITECTON S.R.L. str. Revolutiei nr. 22, Tg-Mures-RO tel/fax: 0265-217822 J26-1100-2002 - R15097611 arhitectonpro@yahoo.com			Beneficiar:	SAJI ANNA Pasajul Mimozelor nr.1, ap.44, Tirgu-Mures, jud. Mures	PROIECT NR. 353/2013
Specificatie	Nume	Semnatura	Scara: -	Denumire proiect: P.U.D. - STUDIU DE AMPLASAMENT PENTRU CONSTRUIRE CASA DE LOCUIT SI IMPREJMUIRE str. Trebely nr. 67E, Tirgu Mures, jud. Mures	FAZA DE PR.: P.U.D.
Coordonator urbanism	arh. Kovacs Angela				
Intocmit	arh. Konrad Eniko		Data: 03.2014	Denumire plansa: SECTIUNE LONGITUDINALA TEREN	PLANSA NR. A.10
Desenat	arh. Konrad Eniko				