


RECONFORMARE ZONA "CP3" IN ZONA "CP3z" PENTRU CONSTRUIRE ANSAMBLU DE LOCUINTE CU SPATII COMERCIALE LA PARTER
str. GH. DOJA, nr. 24, 26, 28, 30, Tirgu Mures

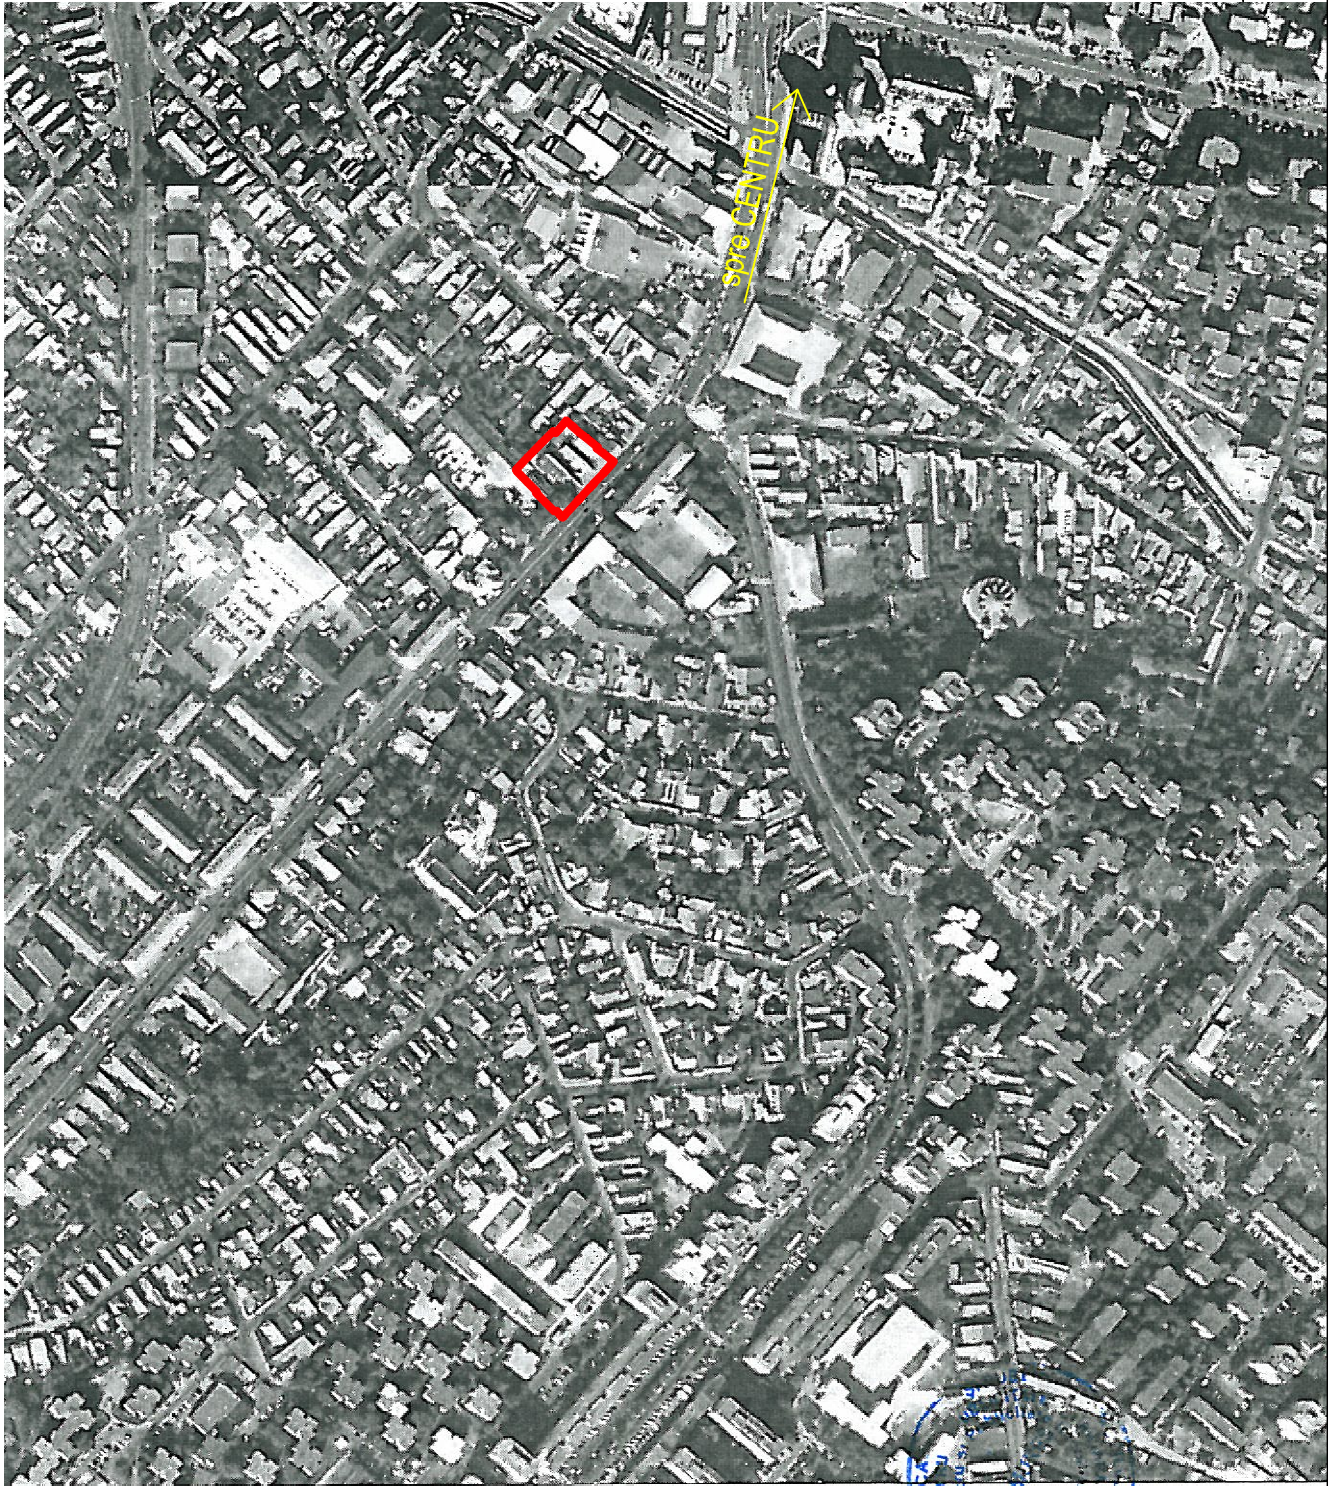

Plan pus la dispozitie de OCPI Mures

LEGENDA

AMPLASAMENT



BIROU DE ARHITECTURA SI URBANISM
CALUSERI – J26-728-1994

sef proiect	arh. Octavian LIPOVAN	
conform OCPI Mures		
intocmit	ing. SZOCS Angela	
verificat	arh. WINKLER Eniko	
BENEFICIAR:	SC ROMUR SA P.ta Teatrului, nr.10, Tirgu Mures	FAZA: PUZ
TITLU PROIECT: RECONFORMARE ZONA "CP3" IN ZONA "CP3z" PENTRU CONSTRUIRE ANSAMBLU DE LOCUINTE CU SPATII COMERCIALE LA PARTER str. GH. DOJA, nr.24, 26, 28, 30, Tirgu Mures	DATA: noi. 2017	NR.PROIECT: 514-17
TITLU PLANSĂ: PLAN DE INCADRARE IN ZONA	SCARA: 1:5.000	REV. - NR.PLANSĂ : U 001.1