

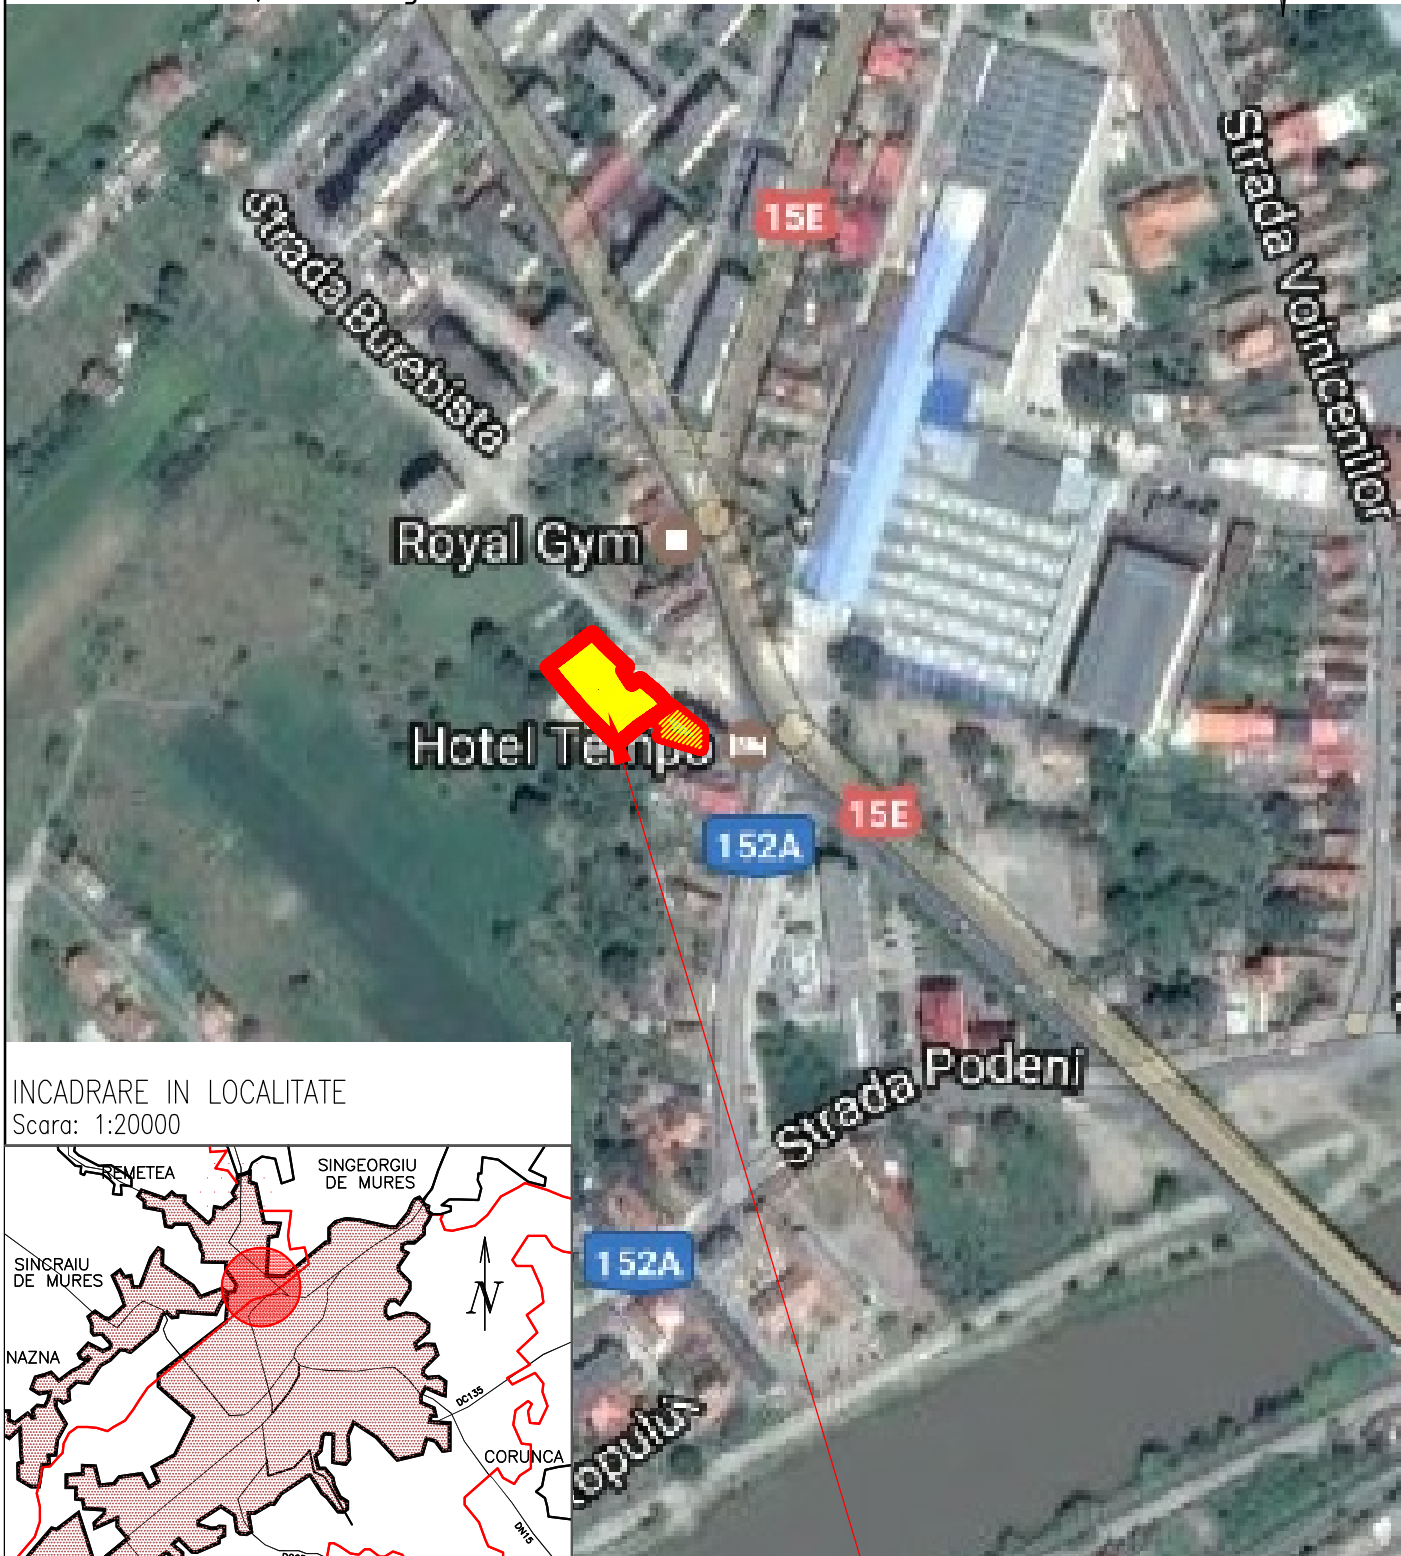


RECONFORMARE ZONA PENTRU CONSTRUIRE HOTEL, RESTAURANT
SI SPA, AMENAJARE ACCES DIN STR. BUREBISTA
str. Tisei nr.42, mun. Tirgu Mures

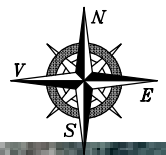

INCADRARE IN LOCALITATE

Scara: 1:20000

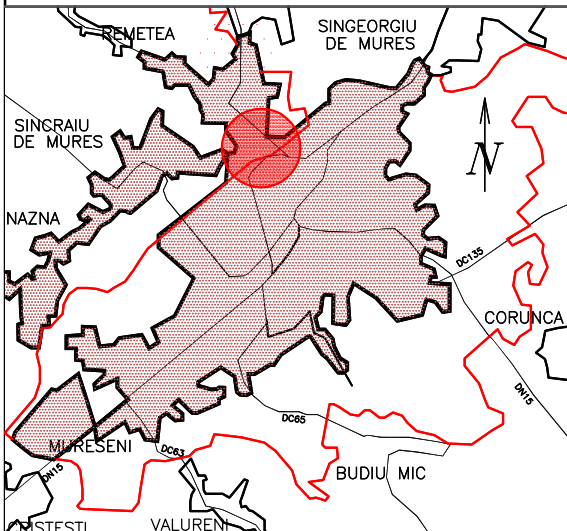

AMPLASAMENT STUDIAT



BIROU DE ARHITECTURA SI URBANISM
CALUSERI - J26-728-1994

sef proiect	arh. Octavian LIPOVAN	
intocmit	cf plan topo	
desenat	ing. SZOCS Angela	
verificat	arh. Octavian LIPOVAN	
BENEFICIARI: S.C. PALAS COM S.R.L. Sediul: Pasaj Palas, nr.8, Tg. Mures		FAZA: P.U.Z.
TITLU RECONFORMARE ZONA PENTRU CONSTRUIRE HOTEL, RESTAURANT SI SPA, AMENAJARE ACCES DIN STR. PROIECT: BUREBISTA, Tg. Mures, str. Tisei, nr.42	DATA: nov. 2017	NR.PROIECT: 499-17
TITLU PLAN INCADRARE IN LOCALITATE	SCARA: 1:20.000	NR.PLANSA :
PLANSA: PLAN INCADRARE IN ZONA	1:5.000	U001.1