



# PLAN DE INCADRARE IN PUG 2001

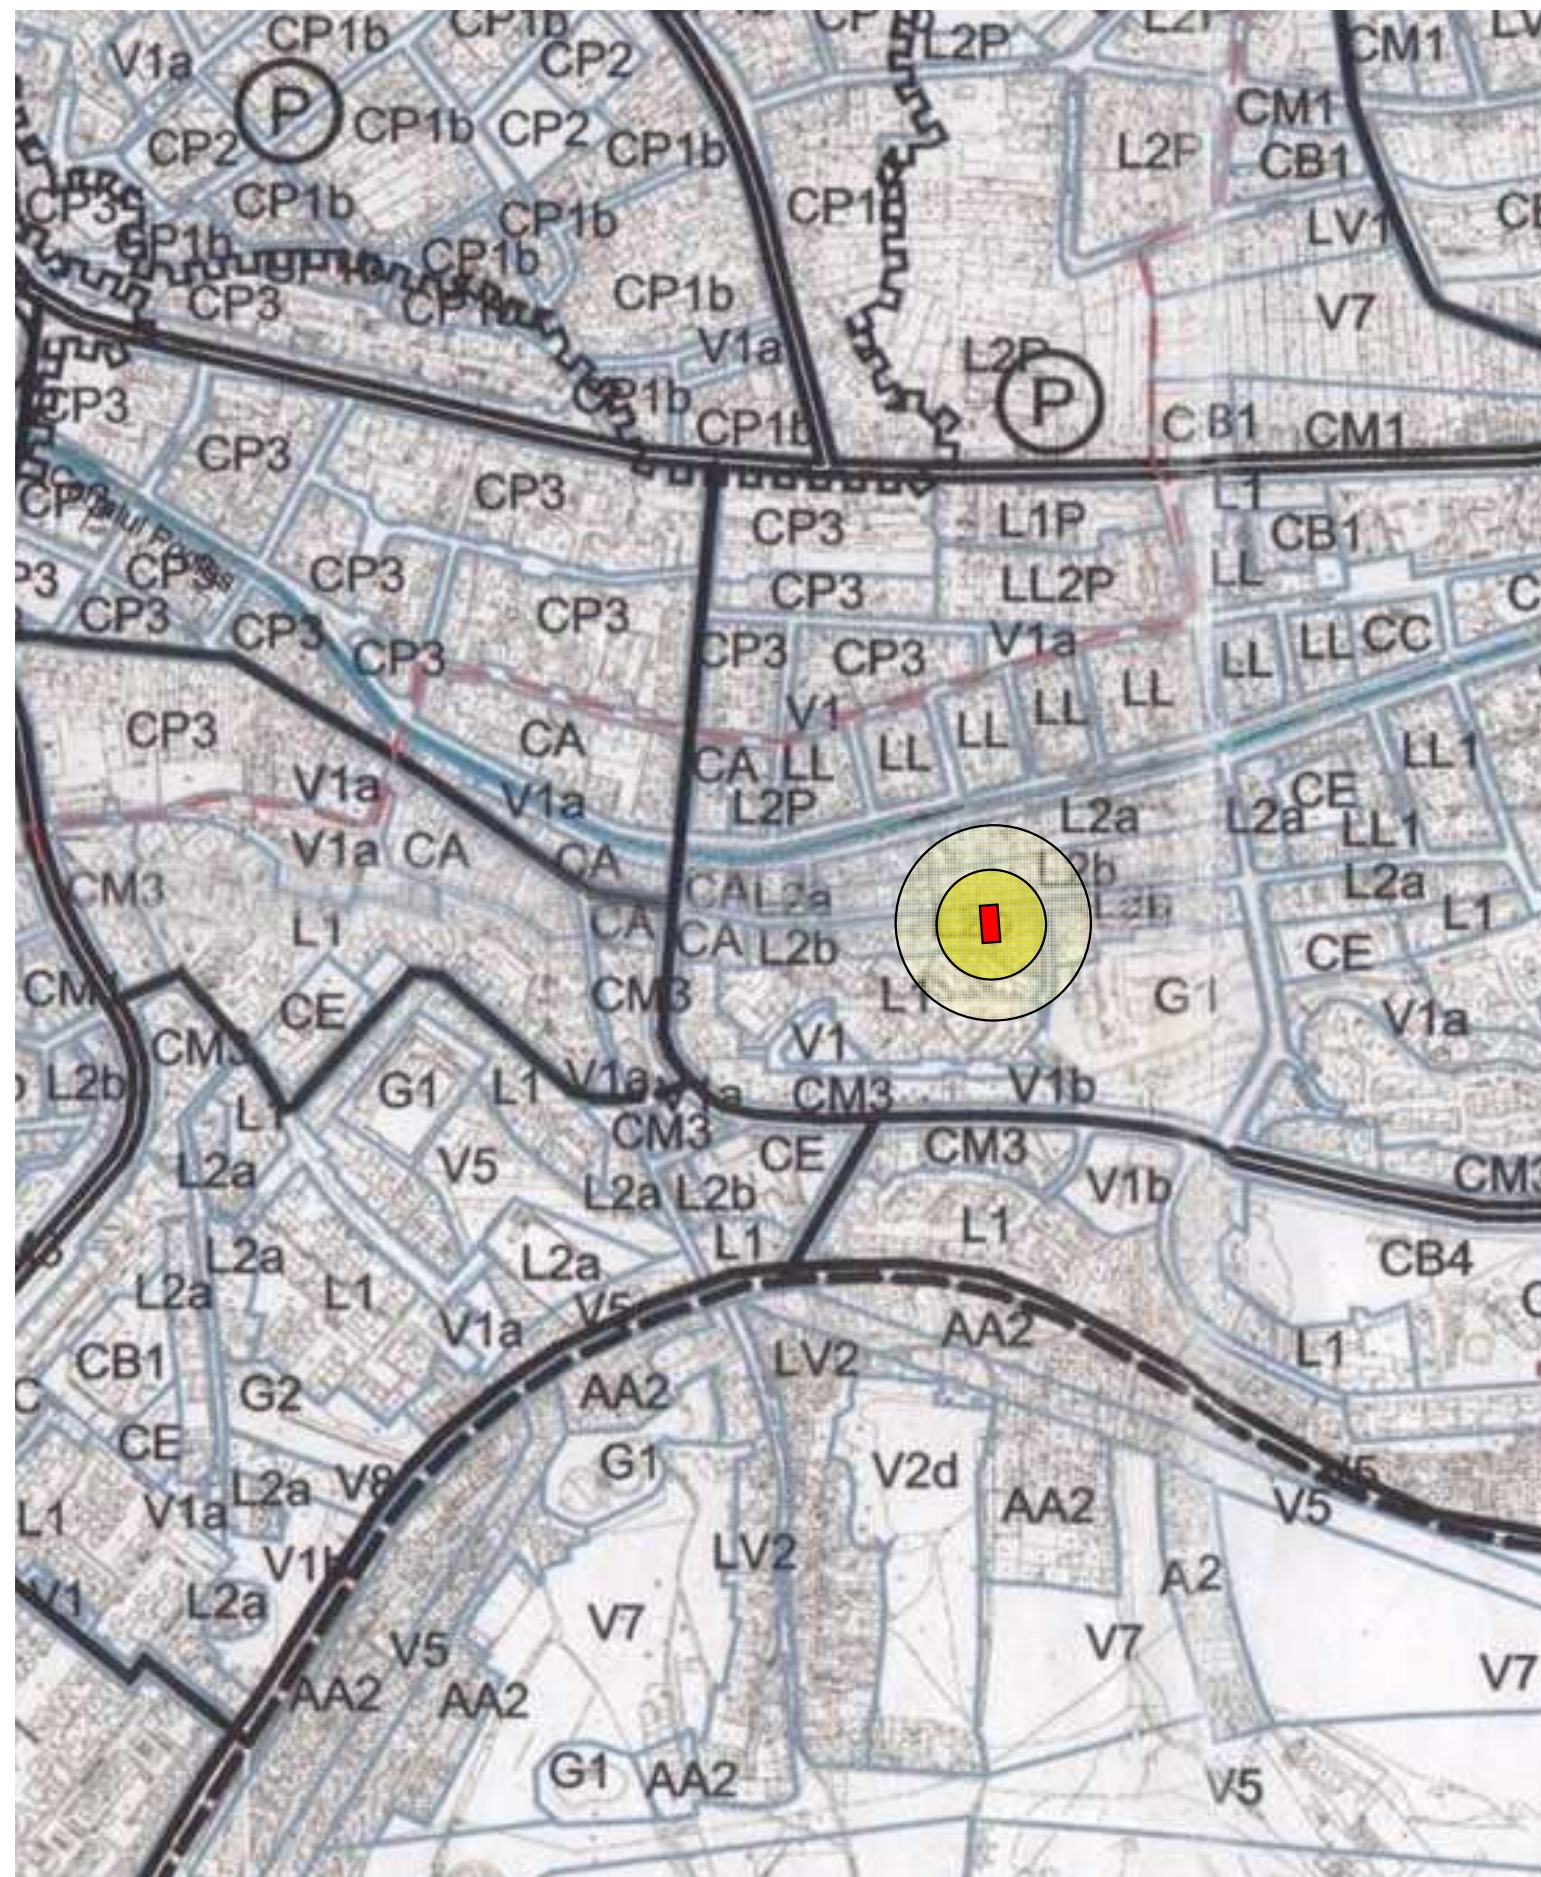

PLAN DE INCADRARE IN PUG 2001

1:5000

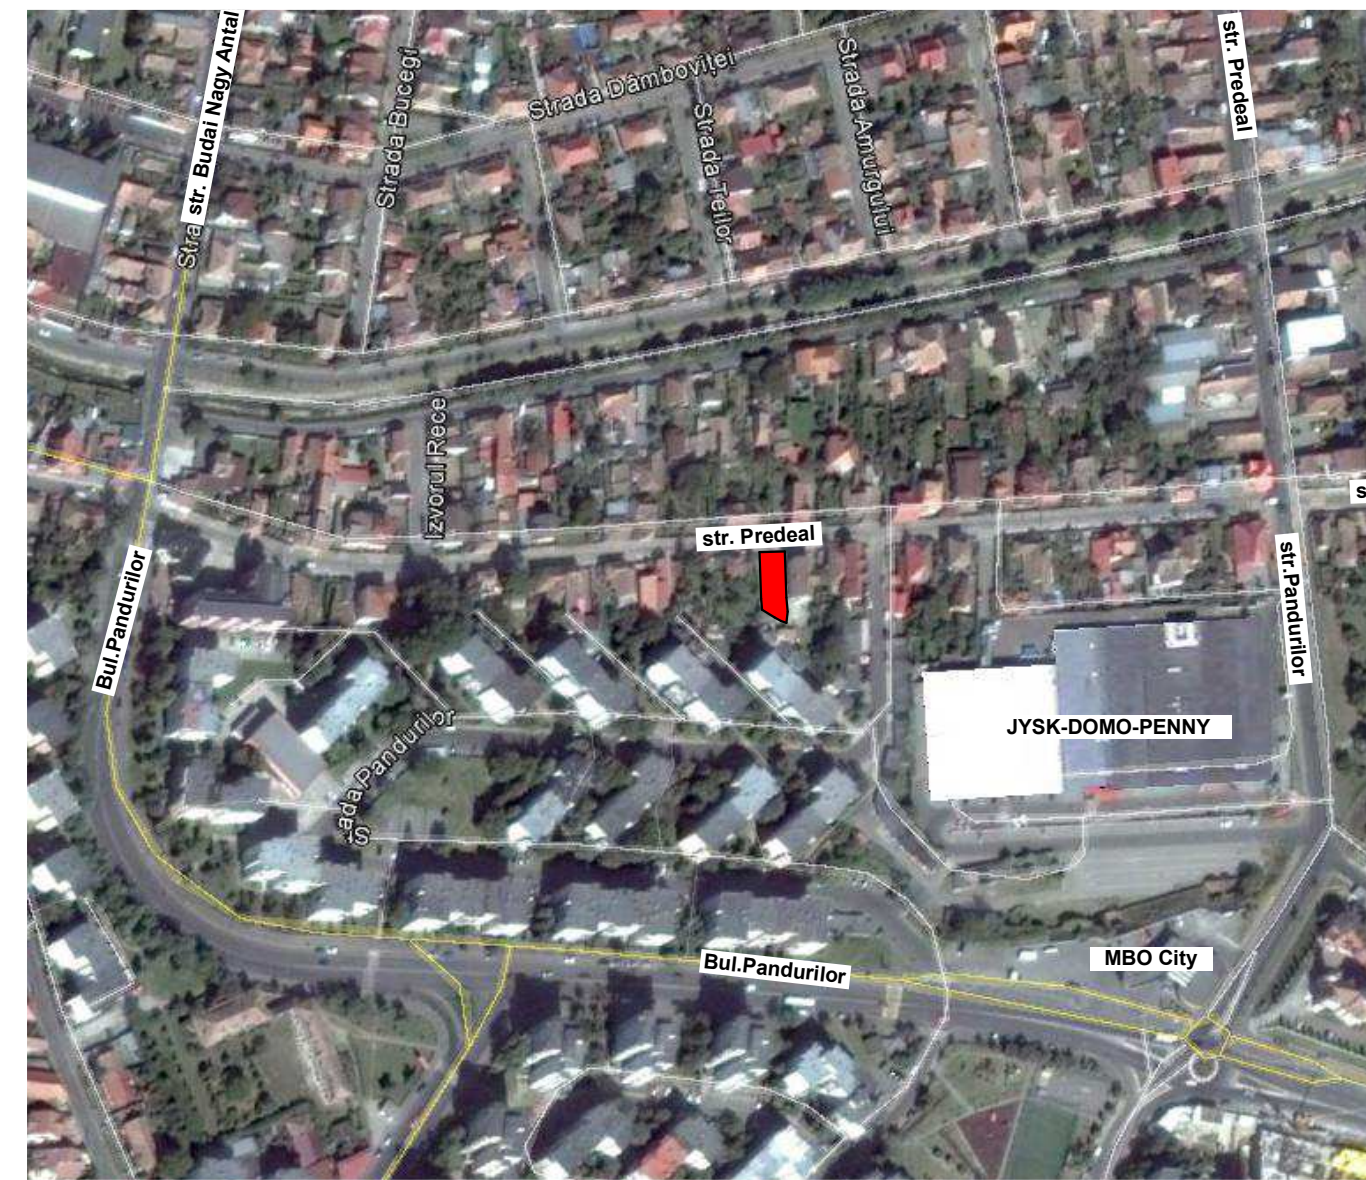

PLAN DE INCADRARE - GOOGLE EARTH 2014 SEPTEMBRIE 1:5000

AMPLASAMENT



EXPERT/VERIFICATOR	CERINTA	REFERAT NR.	
PROIECTANT GENERAL: <b>S.C. PROEXCON IMPEX S.R.L.</b>	<b>SEDIU FIRMA SI LOCUINTE DE SERVICIU</b>		Proiect nr: <b>315/2015</b>
PROIECTANT URBANISM: <b>S.C. ARCHIPROG S.R.L.</b>	Beneficiar: <b>S.C. AMPLUSNET S.R.L.</b> Tg. Mures str. PREDEAL nr. _____ Tg.Mures		Faza: <b>PUD</b>
SEF PROIECT ing. Pintea Petre	<b>PLAN DE INCADRARE IN PUG 2001, PLAN DE INCADRARE - GOOGLE EARTH 2014 SEPTEMBRIE</b>		<b>U2</b>
PROIECTAT arh.Borsos Aladar Anton	Data: mai 2015		
REDACTAT arh.Borsos Aladar Anton	Scara 1:5000		
DESENAT arh.Iszlai Tamas			