
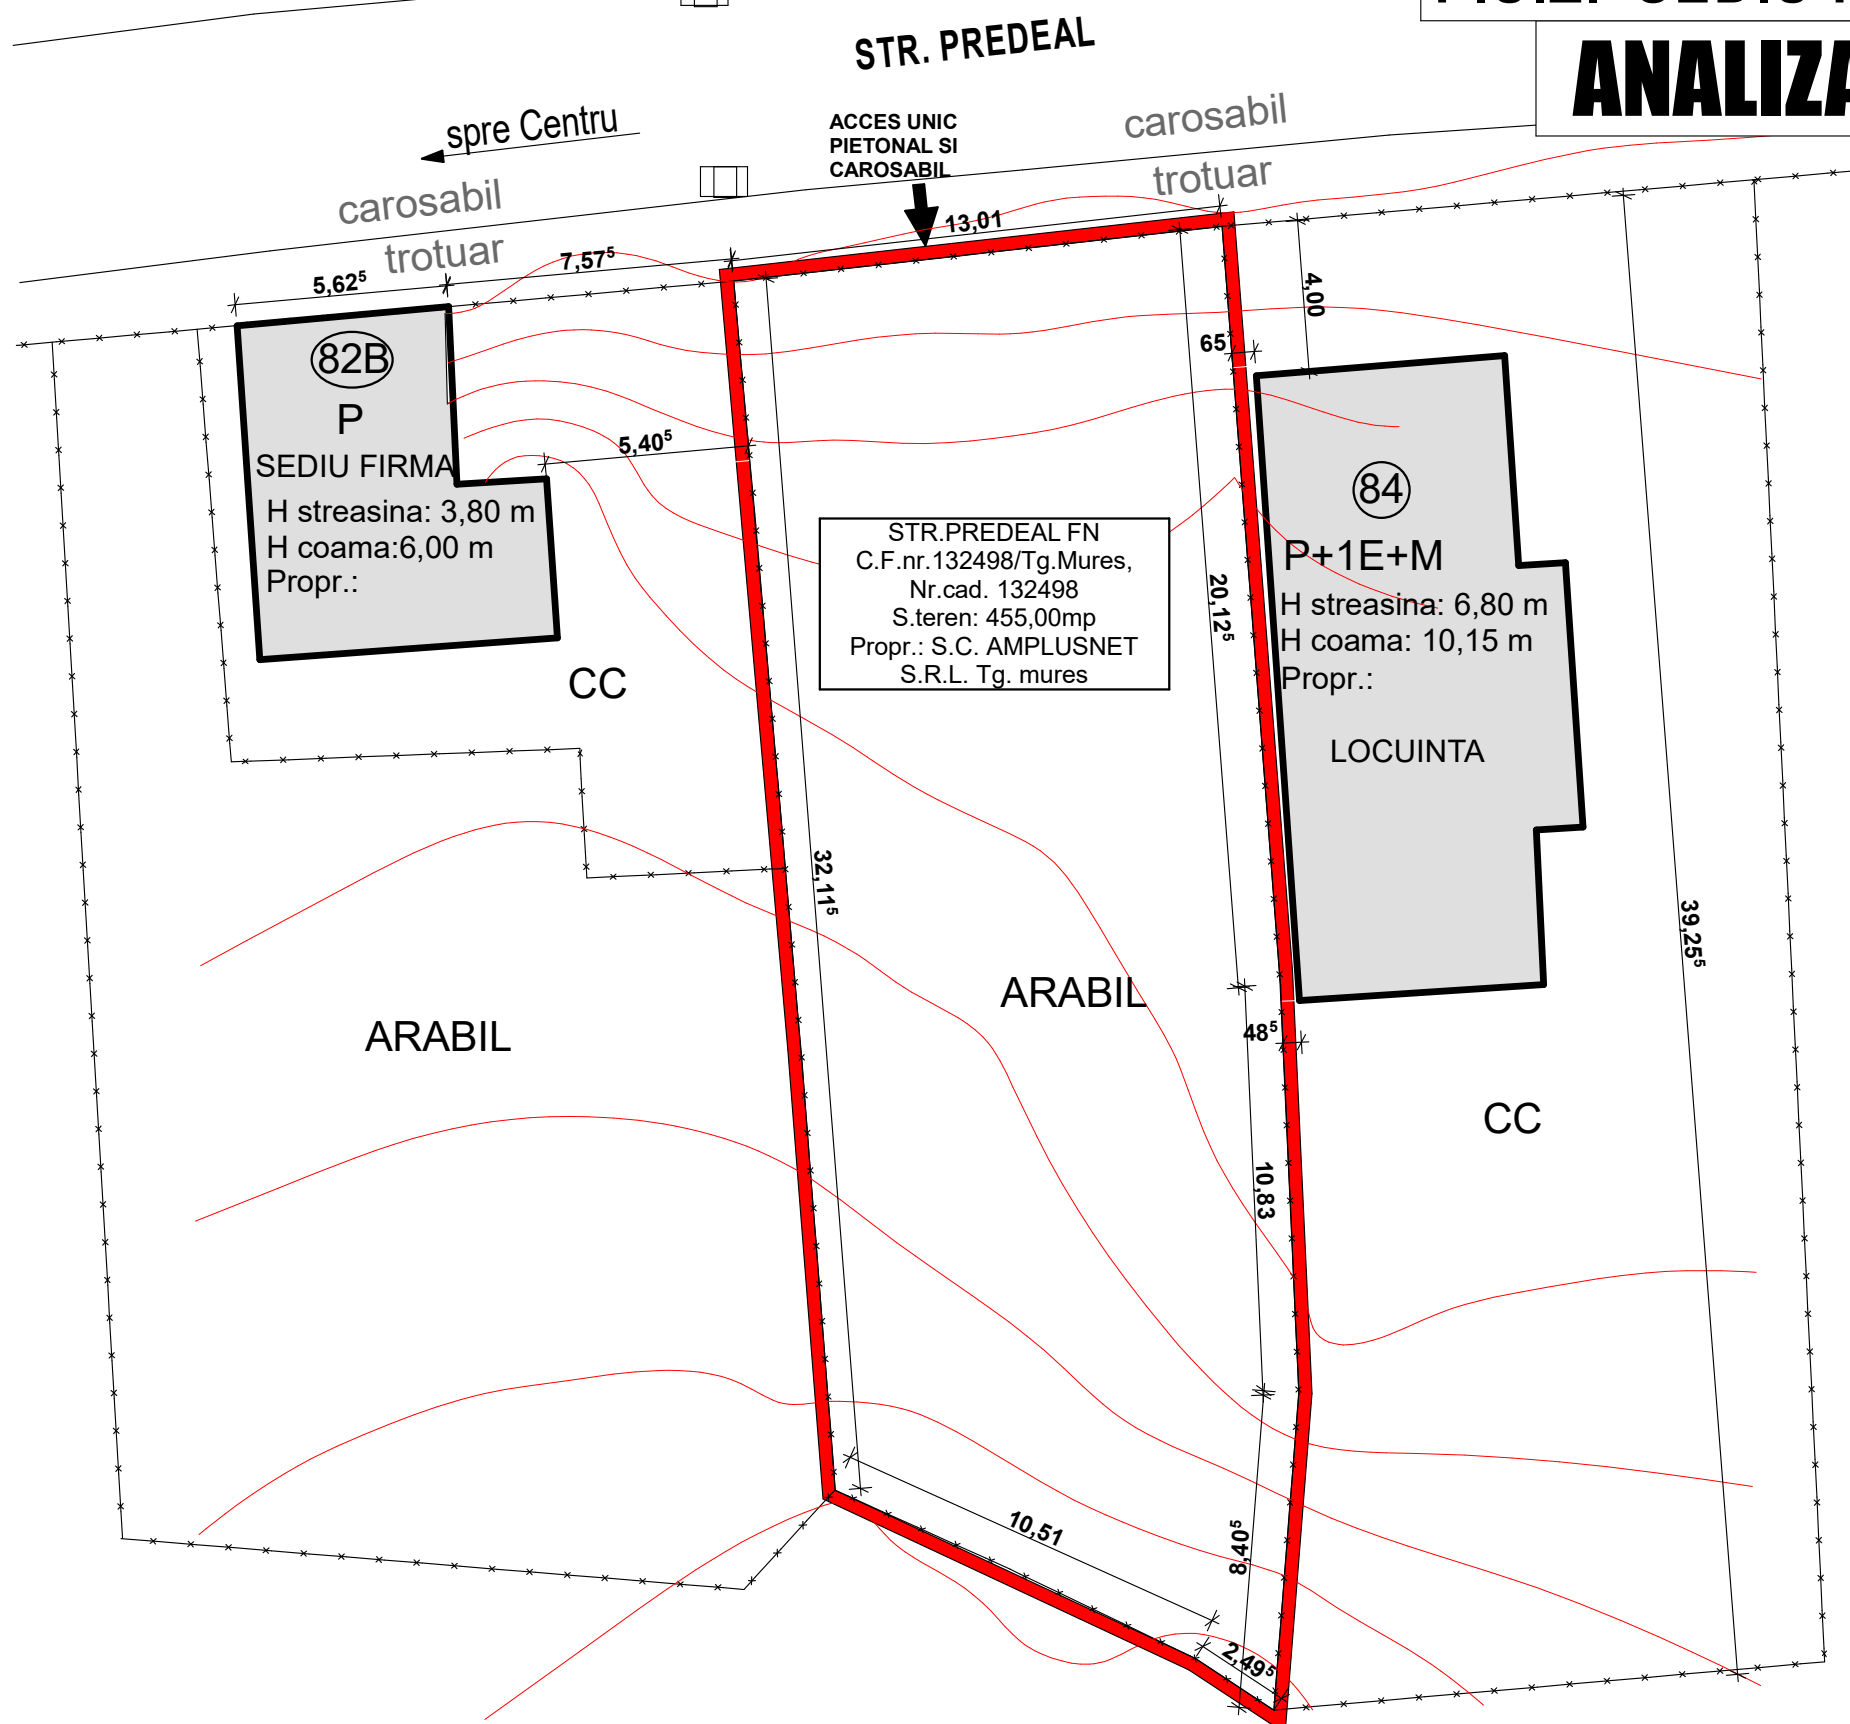


ANALIZA PROPRIETATE EXISTENTA

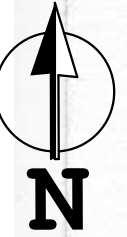

LEGENDA

- LIMITA PARCELA STR. PREDEAL F.N.
- PROPRIETAR: S.C. AMPLUSNET S.R.L. TG. MURES
- *—*— LIMITE PROPRIETATI VECINE
- CLADIRI PROPRIETATI VECINE
- PLATFORME SI TROTUARE
- 18 NUMAR CASA
- S+P REGIMUL DE INALTIME

DATE TEHNICE EXISTENTE

S.teren:455,00 mp
 S.construit: 0 mp
 POT existent: 0%
 CUT existent:0,00
 Domeniul de utilizare teren: Arabil

STR.PREDEAL FN
 C.F.nr.132498/Tg.Mures,
 Nr.cad. 132498
 S.teren: 455,00mp
 Propr.: S.C. AMPLUSNET
 S.R.L. Tg. mures

82B
 P
 SEDIU FIRMA
 H streasina: 3,80 m
 H coama:6,00 m
 Propr.:

84
 P+1E+M
 H streasina: 6,80 m
 H coama: 10,15 m
 Propr.:
 LOCUINTA

EXPERT/VERIFICATOR		CERINTA	REFERAT NR.
PROIECTANT GENERAL: S.C. PROEXCON IMPEX S.R.L.		SEDIU FIRMA SI LOCUINTE DE SERVICIU Beneficiar: S.C. AMPLUSNET S.R.L. Tg. Mures str. PREDEAL nr. _____ Tg.Mures	
PROIECTANT URBANISM: S.C. ARCHIPROG S.R.L.			
SEF PROIECT	ing. Pintea Petre	ANALIZA PROPRIETATE EXISTENTA	
PROIECTAT	arh.Borsos Aladar Anton		
REDACTAT	arh.Borsos Aladar Anton		
DESENAT	arh.Iszlai Tamas		
		Data: mai 2015	Scara 1:200
		Proiect nr: 315/2015 Faza: PUD	
		U3	