


PLAN DE INCADRARE IN ZONA

SCARA 1:5000

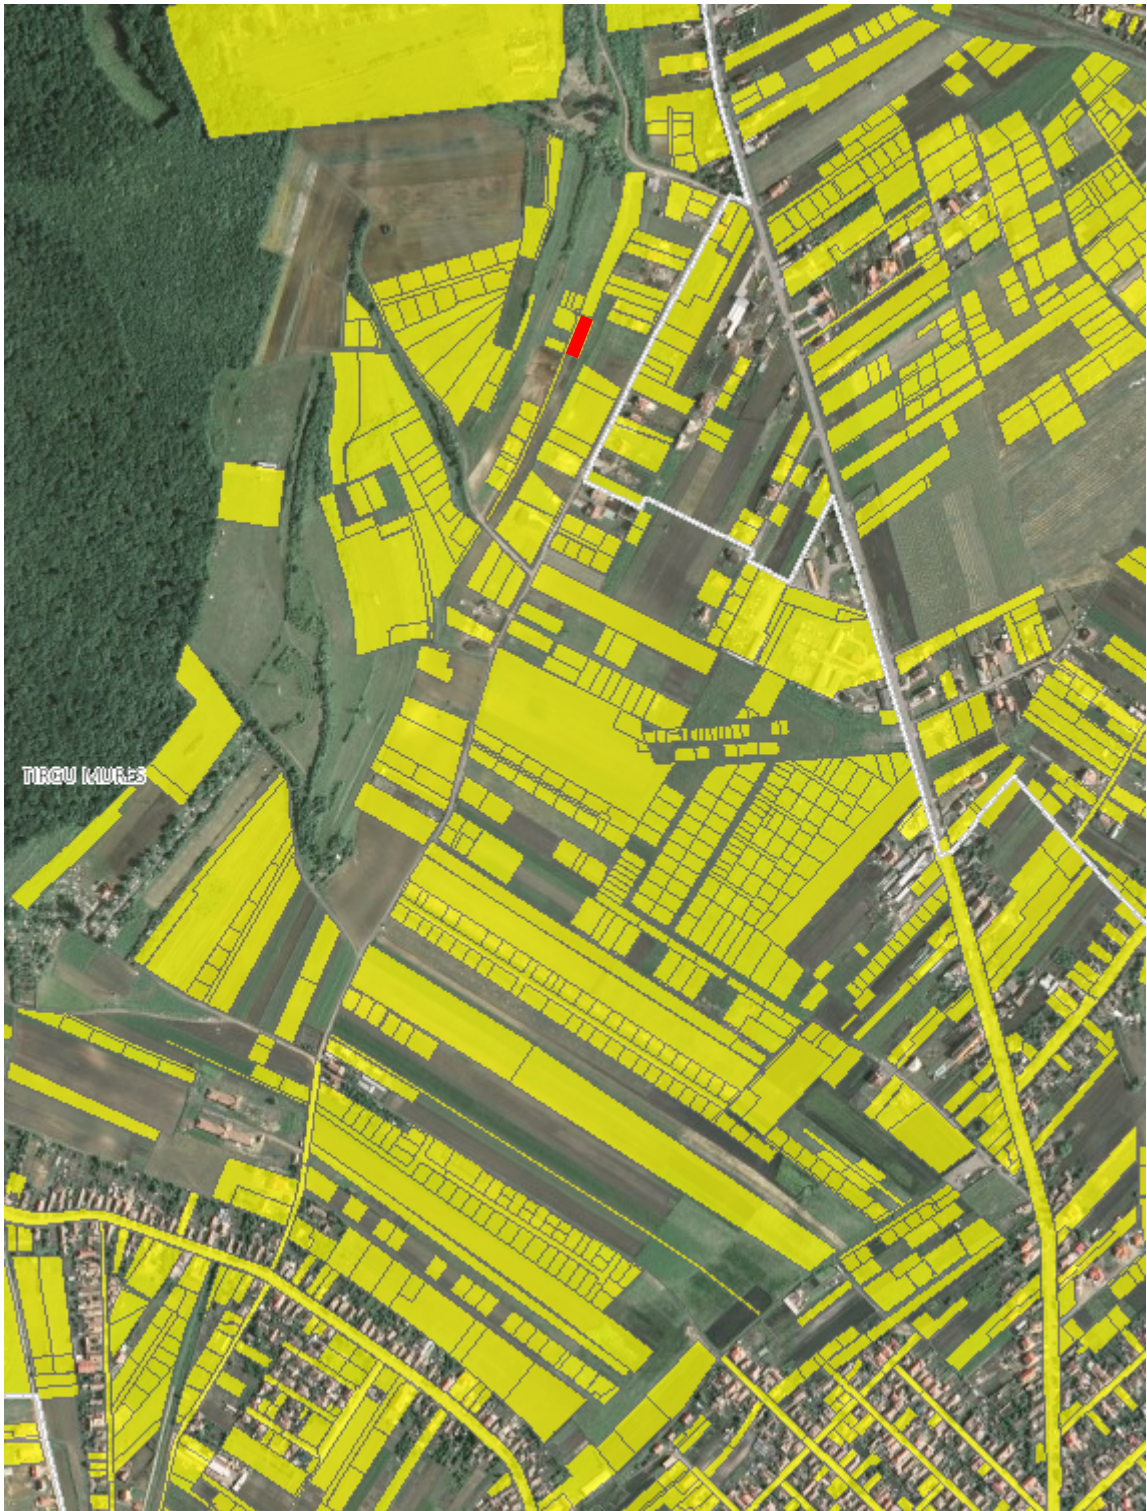

 Amplasament

Verificatori/Expertii	Nume Prenume	Semnatura	Cerinta	Referat verificare proiect/Expertiza nr./data	
PROIECTANT	ARHIEDIL S.R.L CUI R14986756 J26/9/10/2002 Targu - Mures	S&T ORTO PROIECT S.R.L CUI 37430147 J26/6/58/2017 Str. Panselutelor nr. 2 Sangeorgiu de Mures 547530, jud. Mures		Denumire Proiect: ELABORARE PUD - CONSTRUIRE CASA DE LOCUIT, IMPREJMUIRE SI BRANSAMENTE LA UTILITATI Targu Mures, F.N., C.F.134117, jud. Mures	Proiect nr. 29/2018
Specificatie	Numele	Semnatura	Scara: 1:5000	Beneficiar: CRACIUN ADELA LILIANA si CRACIUN FLORIN Targu Mures, str. Tisei, nr. 21, jud. Mures	Faza/revizie P.U.D
Proiectat	arh. urb. Keresztes Géza c. arh. Ioan Danut Stefanescu		Data: 2018	Denumire Plansa: PLAN DE INCADRARE IN ZONA	Nr. Plansa A.00
Desenat CAD	Tanya Brefelean				