




PROFIL S1

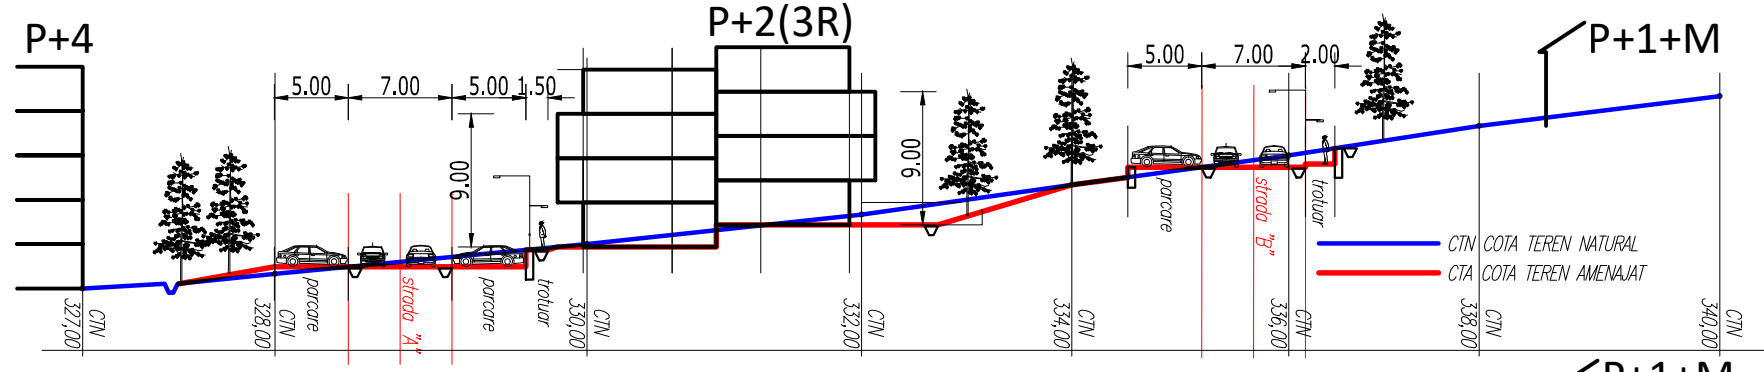


PROFIL S2

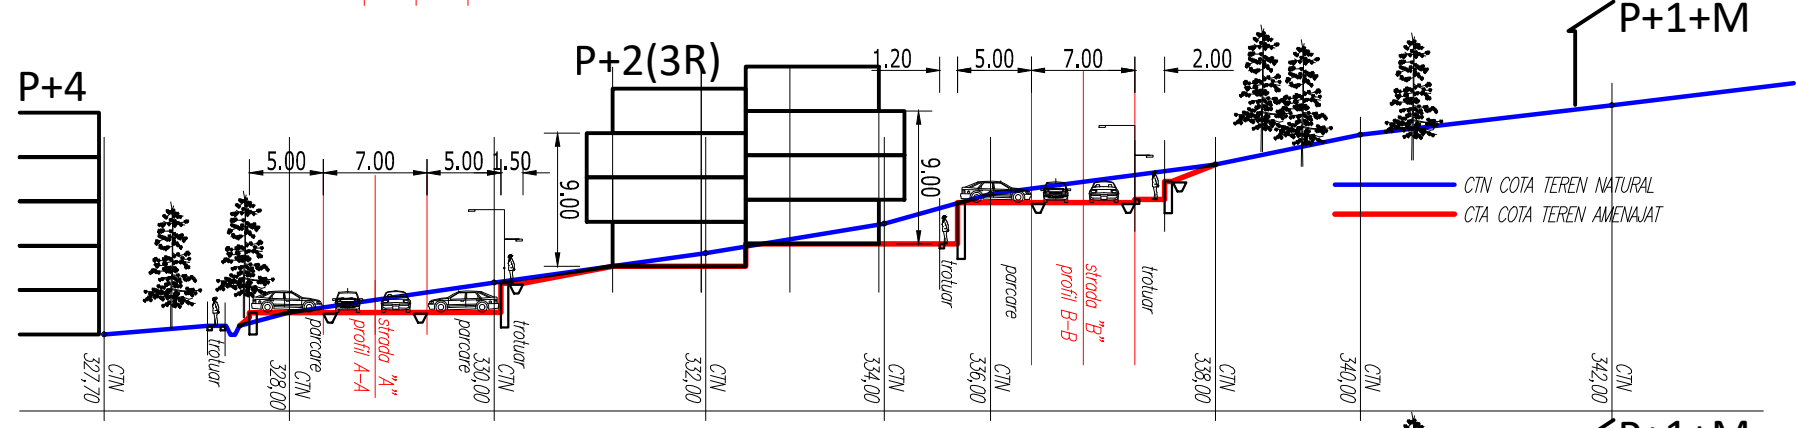


PROFIL S3

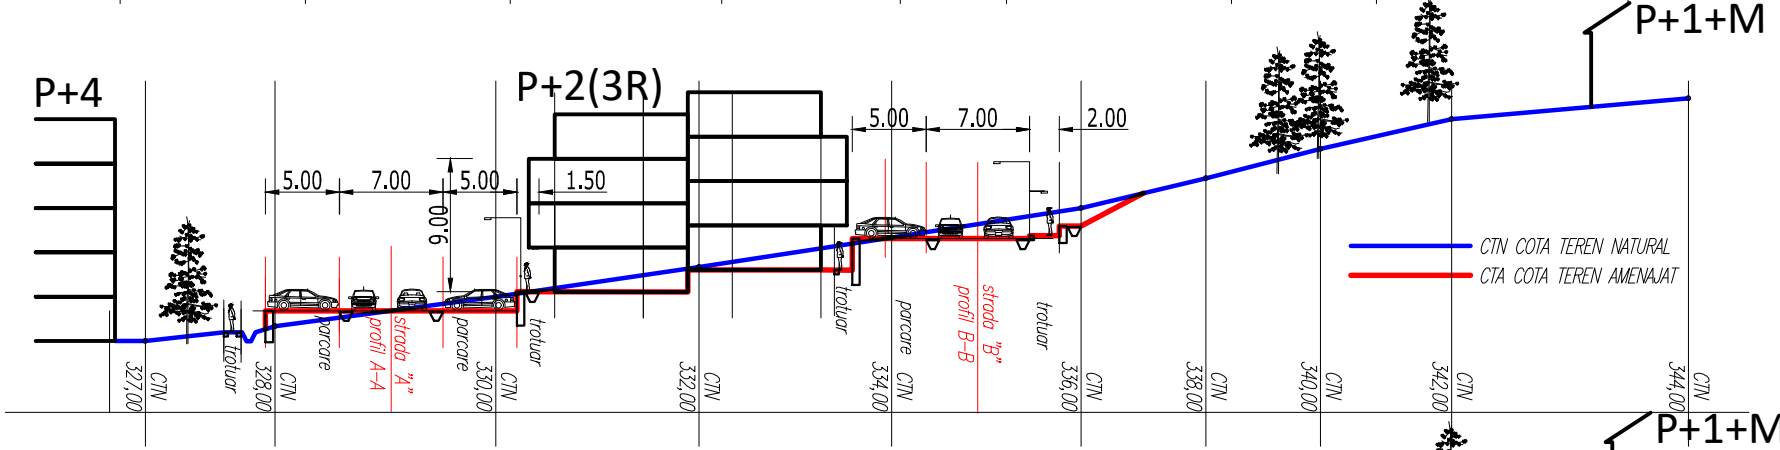

PROFIL S4

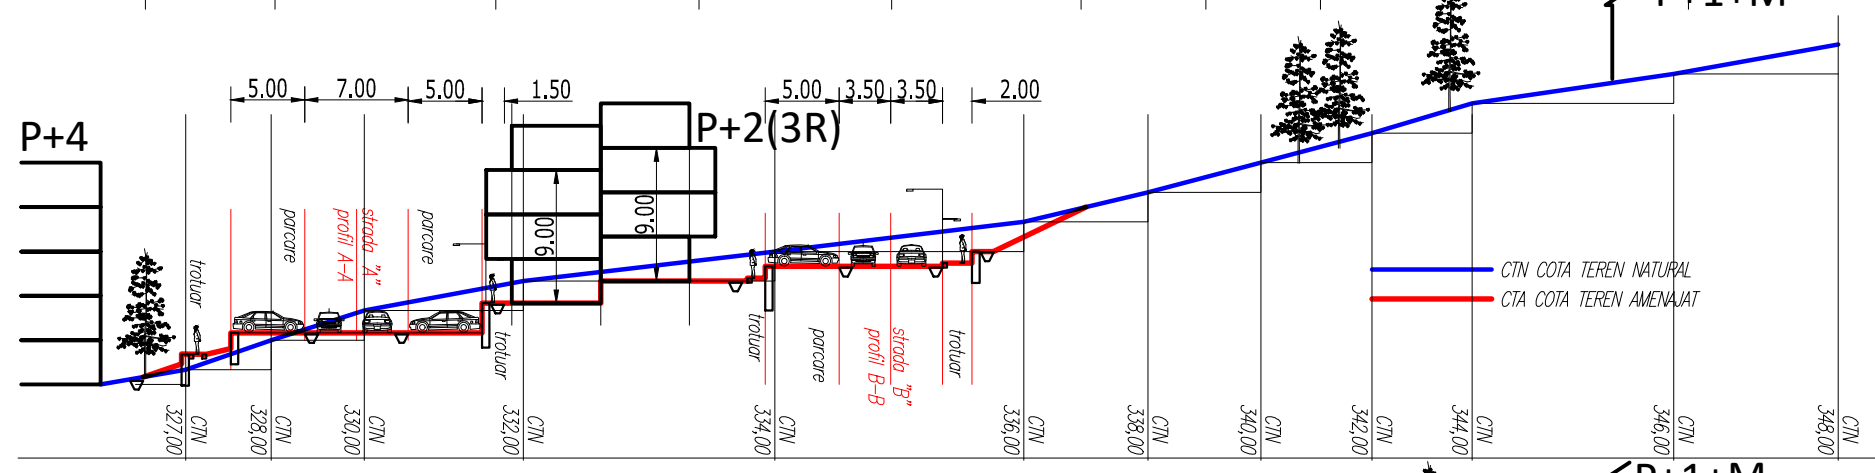

PROFIL S5

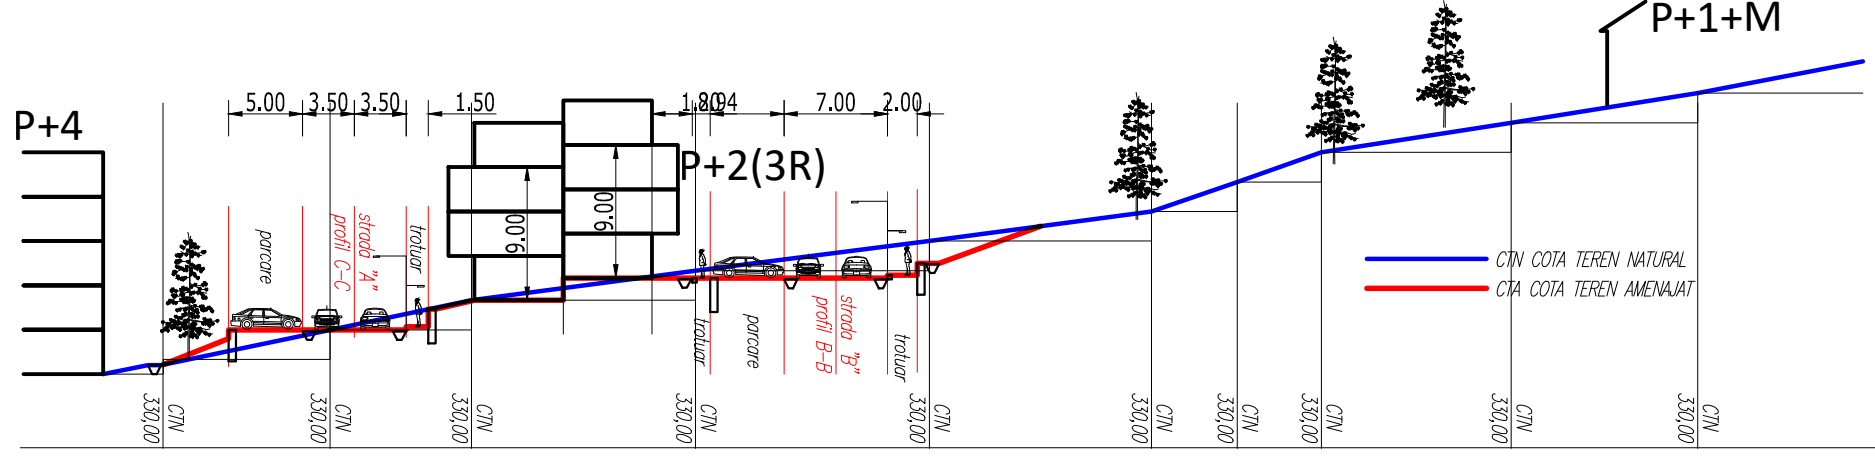

NOTA: Se va realiza un sistem de drenare a terenului, conform unui studiu de stabilitate a versantului.

verificator/expert	nume	semnatura	cerinta	referat nr. / data
self proiect	SC ARHINET PLUS SRL 240284 Raminicu Valcea, judetul Valcea, Strada CAROL I, 22, ap. 2 tel. 0744 691148, fax: 0350/401700 C.U.I. 14788228, R.C. J38/344/2002 office@arhinetplus.ro		scara 1:500	proiect STOICA BOGDAN-ALEXANDRU STRADA MIHAI VITEAZU NR.11, MUN. RAMNICU VALCEA, JUD.VALCEA 1745
proiectat	ARH. CRISTINEL VLAD		data 2018	proiect PUZ RECONFOMARE ZONA SI STABILIRE REGLEMENTARI CONSTRUIRE ANSAMBLU LOCUINTE TARGU-MURES, STRADA RAMURELE, FN, JUD. MURES
desenat	ARH. CRISTINEL VLAD			proiect 1745
				faza PUZ
				plansa 07