




DESFASURATA LA STRADA BANEASA

AMPLASARE HALA DEPOZIT STR. BANEASA F.N.

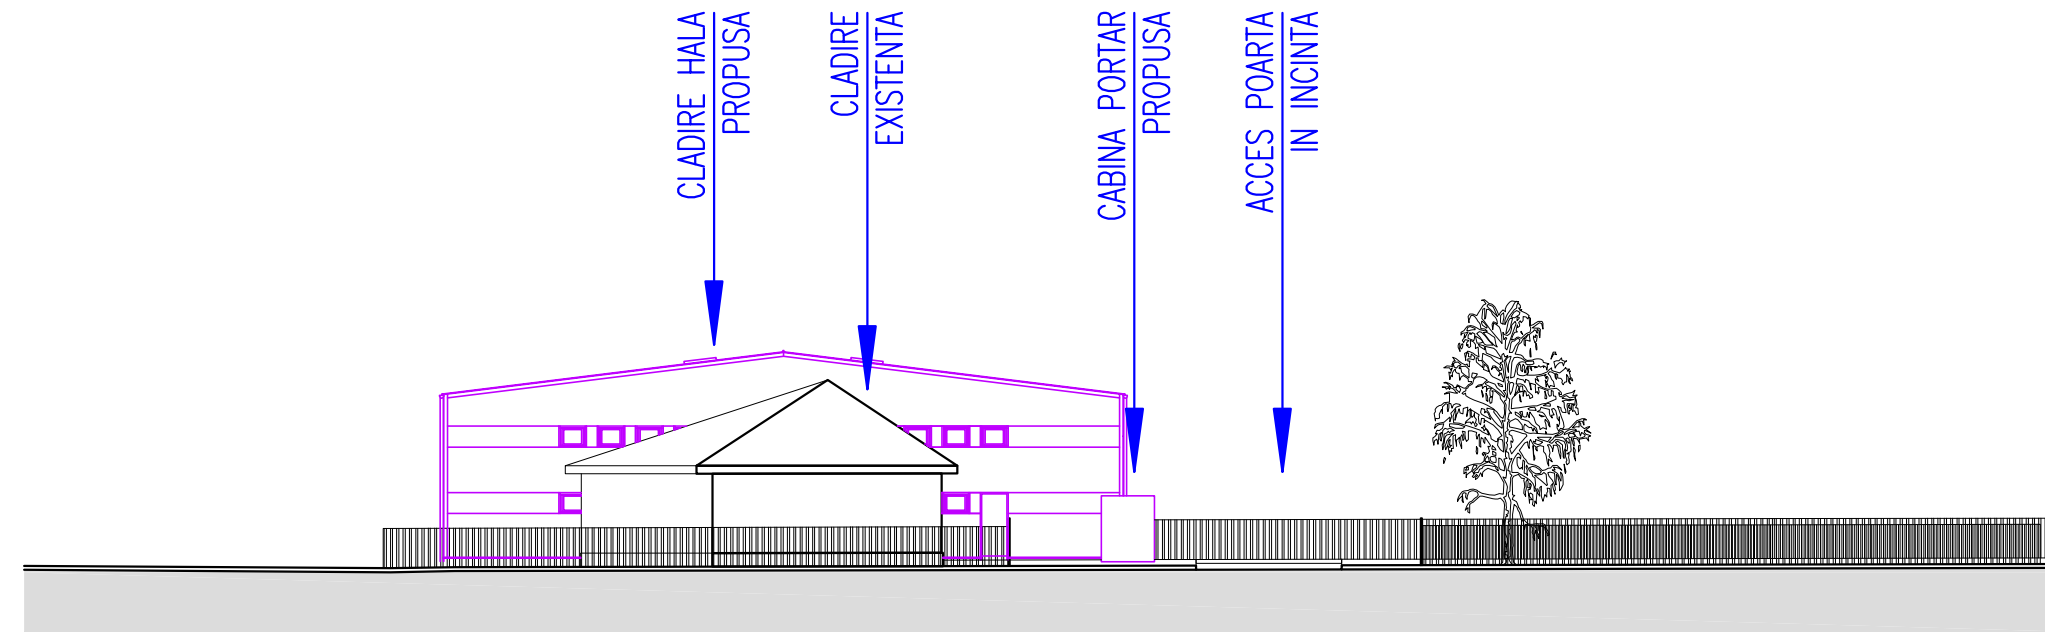

PROFIL A-A

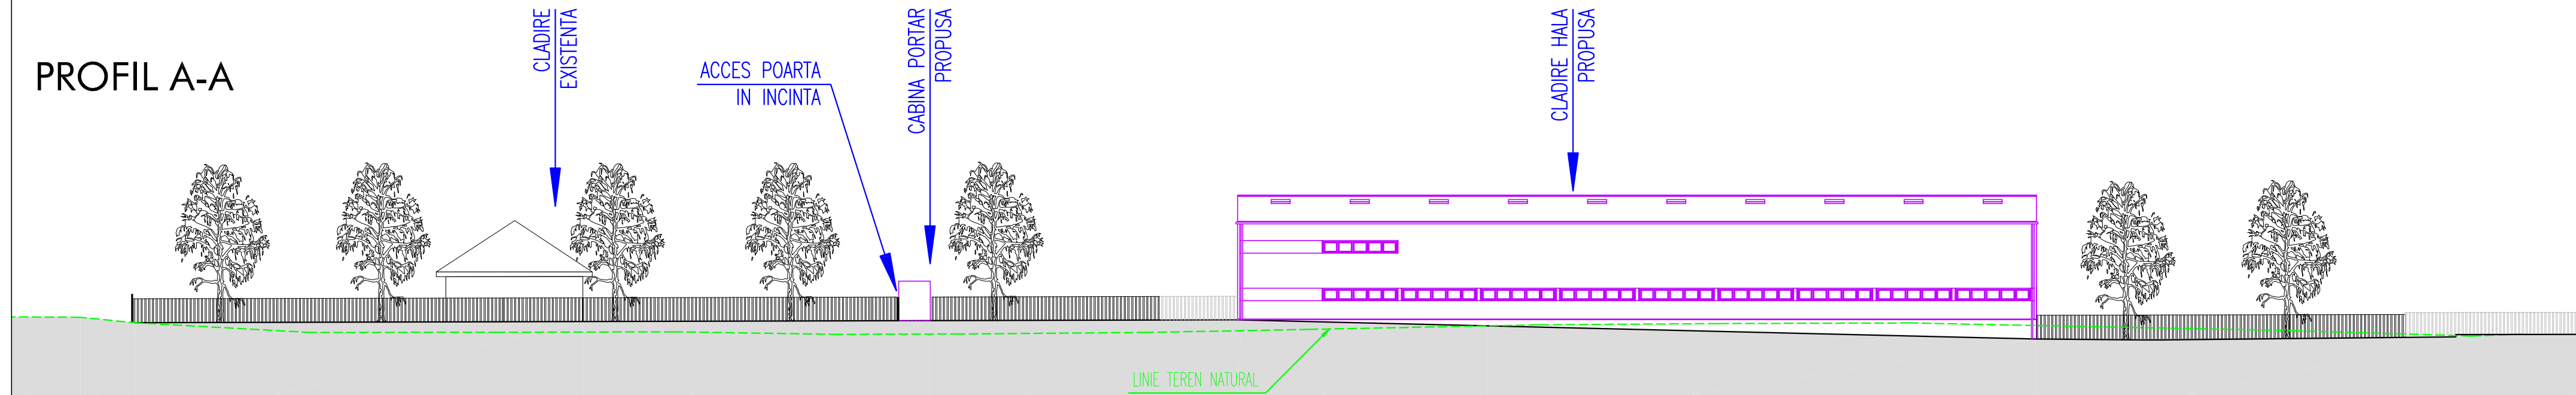

 BIROU DE ARHITECTURA SI URBANISM TIRGU MURES - J26-728-1994	sef proiect	arh. Octavian LIPOVAN	
	proiectat	arh. Octavian LIPOVAN	
	desenat	ing. Ionela ANTAL	
	verificat	arh. WINKLER Eniko	
BENEFICIAR:		SC EURANIS SRL STR. BUDAI NAGY ANTAL NR.16, TG-MURES, JUD. MURES	FAZA: PUD
TITLU	AMPLASARE HALA DEPOZIT	DATA:	NR.PROIECT:
PROIECT:	STR. BANEASA NR.- LOC. TG-MURES	sept. 2008	221-08
TITLU	DESFASURATA LA STRADA	SCARA:	NR.PLANSĂ :
PLANSĂ:	PROFIL A-A	1:350	A 06.1

ACEST PROIECT ESTE PROPRIETATEA INTELECTUALA A SC ARHIGRAF SRL. UTILIZAREA LUI INTRA SUB INCIDENTA LEGII DREPTULUI DE AUTOR.