



# PUD - EXTINDERE SECTIE PRODUCTIE TG-MURES

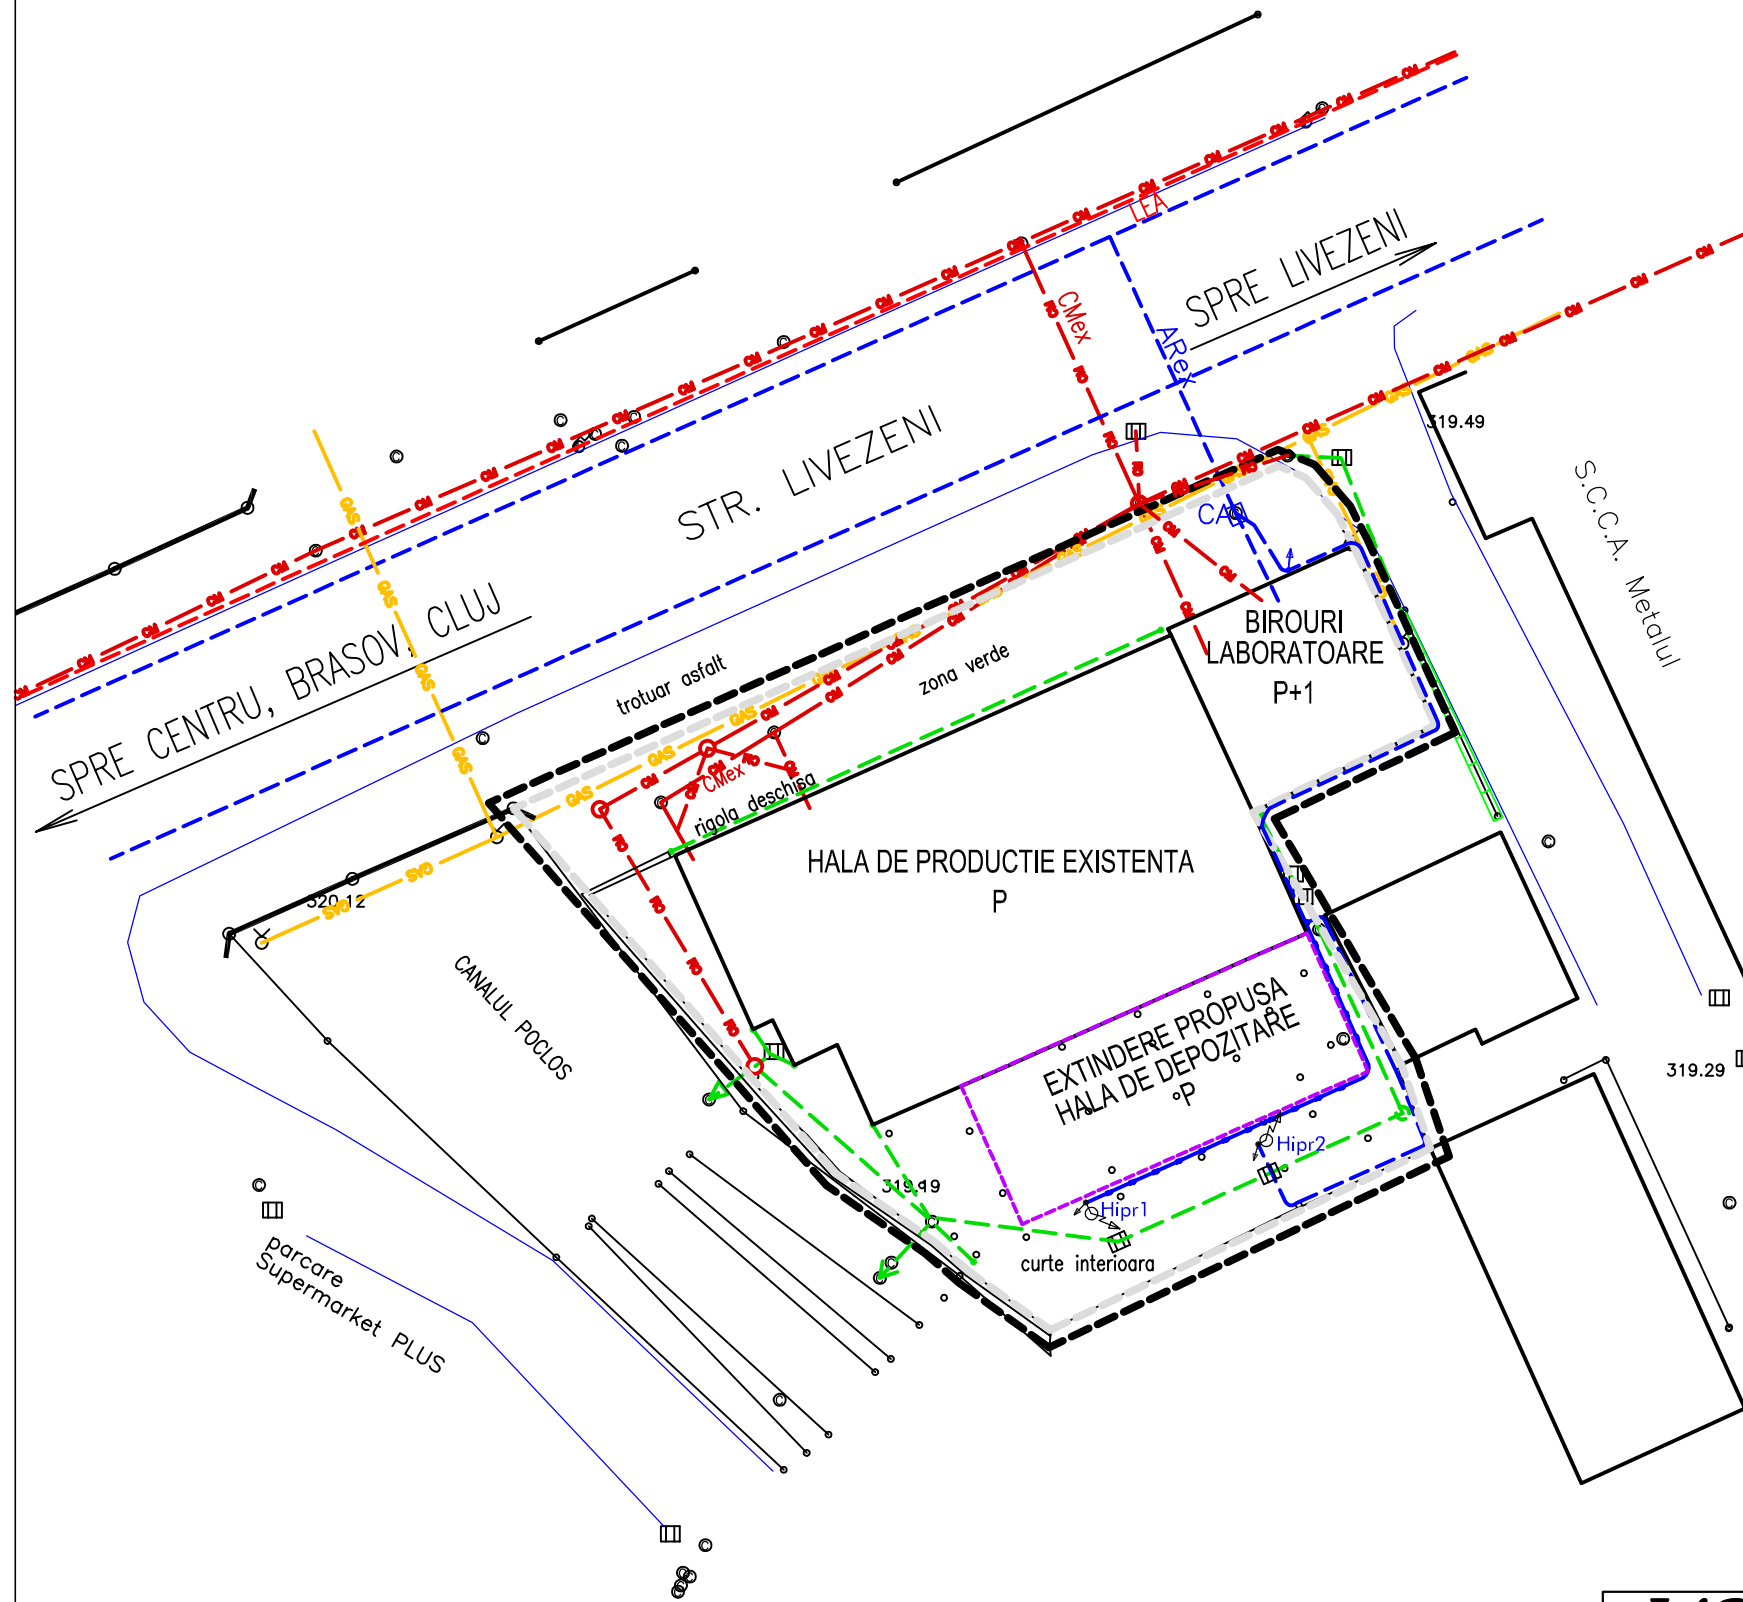

## LEGENDA:

- LIMITA ZONA STUDIATA
- LIMITA PROPRIETATE = LIMITA ZONA STUDIATA
- ▭ CLADIRI EXISTENTE
- ▭ EXTINDERE PROPUSA
- DRUMURI EXISTENTE

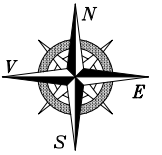


## RETELE EDILITARE

- APA RECE
- APA RECE PROIECTAT
- CM --- CANAL MENAJER
- CANAL PLUVIAL
- LEA --- LINIE ELECTRICA AERIANA
- GAZ --- ALIMENTARE CU GAZ

### DATE DE IDENTIFICARE TEREN:

NR.C.F.: 91789/N  
NR.CAD.: 3476/1/2(1243) - S = 2.030,00mp

 BIROU DE ARHITECTURA SI URBANISM TIRGU MURES - J26-728-1994	sef proiect	arh. Octavian LIPOVAN	
	intocmit	arh. Octavian LIPOVAN	
	desenat	ing. Ionela ANTAL	
	verificat	arh. WINKLER Eniko	
	BENEFICIAR:	SC SANDOZ SRL STR. LIVEZENI NR.7A, TIRGU MURES, JUD. MURES	FAZA: PUD
	TITLU PROIECT:	EXTINDERE DEPOZIT UNITATE ECOLOGICA DE PRODUCTIE MEDICAMENTE STR. LIVEZENI NR.4	DATA: ian. 2009
	TITLU PLANSĂ:	REGLEMENTARI EDILITARE	NR.PROIECT: 222-08
	ACEST PROIECT ESTE PROPRIETATEA INTELLECTUALA A SC ARHIGRAF SRL. UTILIZAREA LUI INTRA SUB INCIDENTA LEGII DREPTULUI DE AUTOR.	SCARA: 1:500	NR.PLANSĂ : A 04.1